



0.5
1
2
3
4
5
6
7
8
9
10

SCALE BAR 1:100

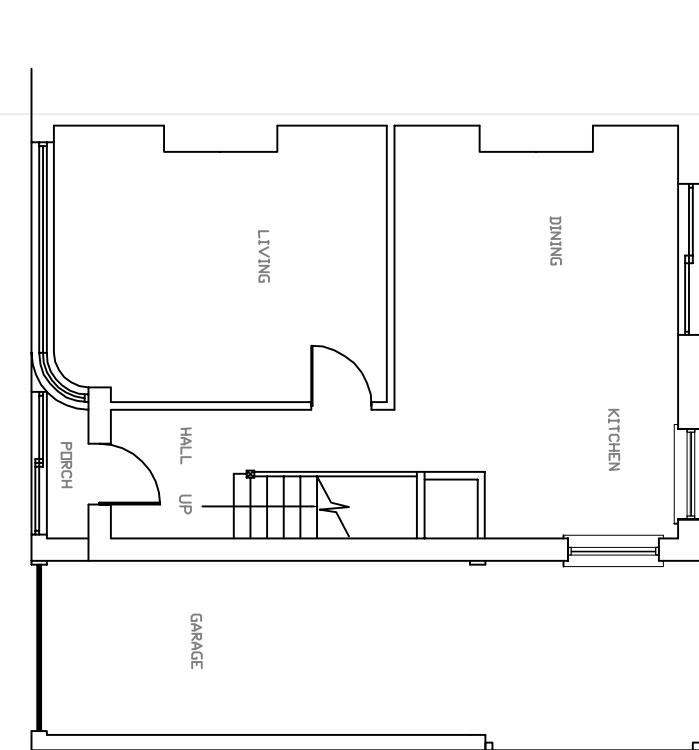

EXISTING GROUND FLOOR

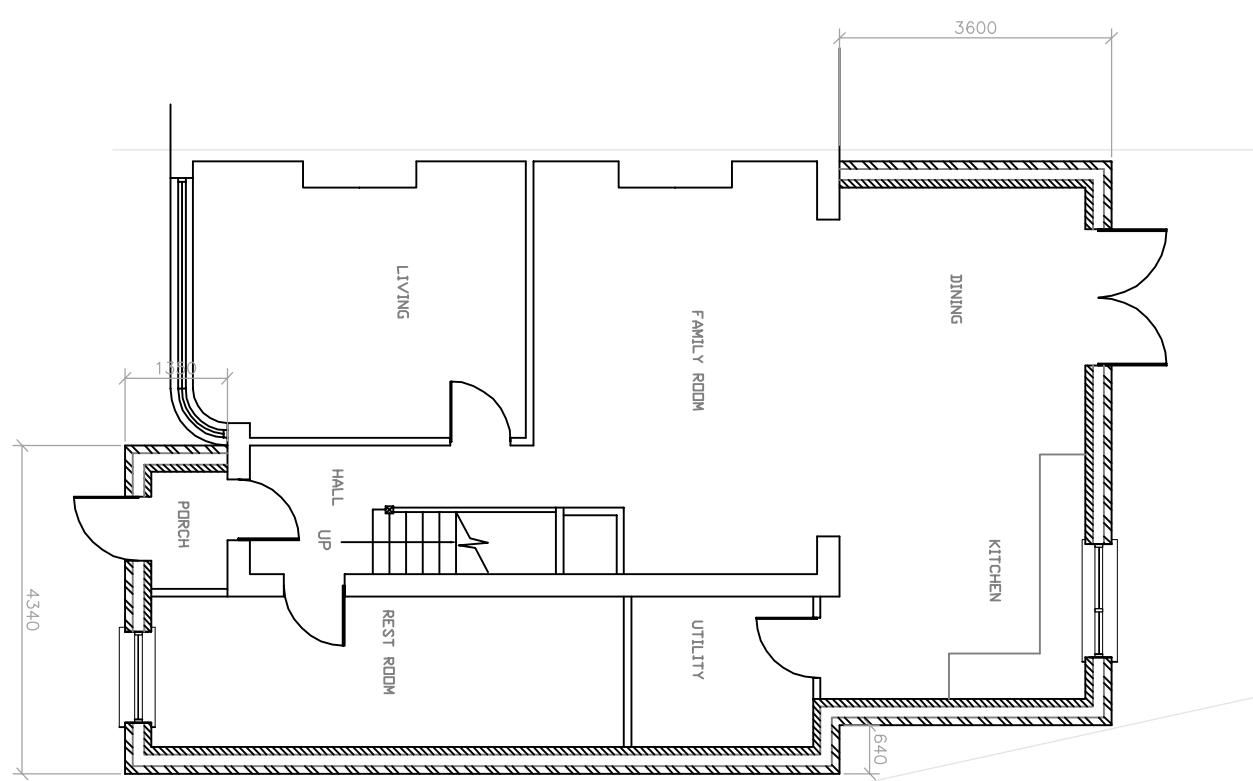


PROPOSED GROUND FLOOR

NOTES:

1. This drawing is to be read in conjunction with all relevant Architects and Engineers drawings
2. Only figured dimensions are to be used for construction
3. All dimensions are to be verified on site prior to work commencing
4. All temporary works are the responsibility of the contractor

Copyright ©

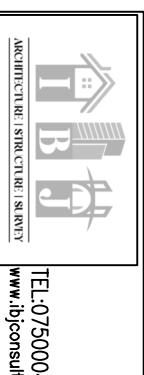

PROJECT : MR.UTHAYAKUMAR THIRUNAVUKKARASU

DRAWN BY : B.J

REVISION :

DESIGNED BY : B.J

DATE :

20/05/2025

TITLE :

PROPOSED DOUBLE STOREY SIDE

AND PART REAR EXTENSION AND

PORCH

TEL:07500043858

www.ibiconsultant.com

MR.UTHAYAKUMAR THIRUNAVUKKARASU

DRAWN BY : B.J

REVISION :

DESIGNED BY : B.J

DATE :

20/05/2025

TITLE :

PROPOSED DOUBLE STOREY SIDE

AND PART REAR EXTENSION AND

PORCH

DRAWN NO : BJ/2025/053/04

SCALE : 1:100

ORG.SIZE : A3