

EXISTING FIRST FLOOR

PROPOSED FIRST FLOOR

NOTES:

1. This drawing is to be read in conjunction with all relevant Architects and Engineers drawings
2. Only figured dimensions are to be used for construction
3. All dimensions are to be verified on site prior to work commencing
4. All temporary works are the responsibility of the contractor

Copyright ©



TEL: 07500043858

www.ibconsultant.com

CLIENT :
MR. UTHAYAKUMAR THIRUNAVUKARASU

DRAWN BY : B.J
DESIGNED BY : B.J


REVISION :

PROJECT :
59 Spencer Avenue
Hoyes
UB4 0QY.

TITLE :
PROPOSED DOUBLE STOREY SIDE
AND PART REAR EXTENSION AND

DRAWING NO : BJ/2025/053/05
DATE : 20/05/2025

SCALE : 1:100
ORG.SIZE : A3

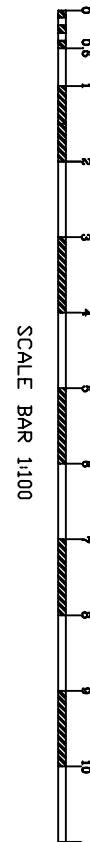

SCALE BAR 1:100