


EXISTING SIDE(RHS) ELEVATION

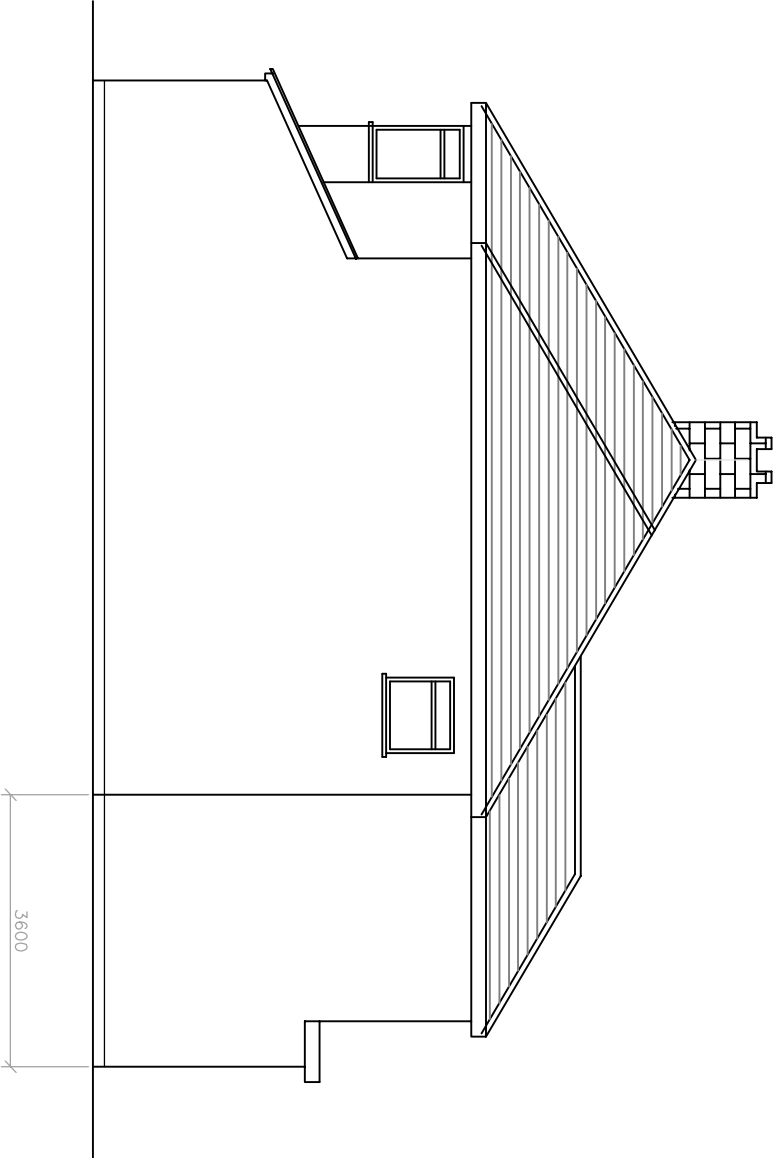

PROPOSED SIDE(RHS) ELEVATION


NOTES:

- 1. This drawing is to be read in conjunction with all relevant Architects and Engineers drawings
- 2. Only figured dimensions are to be used for construction
- 3. All dimensions are to be verified on site prior to work commencing
- 4. All temporary works are the responsibility of the contractor

SCALE BAR 1:100



Copyright ©

 ARCHITECTS   STRUCTURE   SURVEY TEL: 07500043858 www.ibjconsultant.com	CLIENT : MR.UTHAYAKUMAR THIRUNAVUKAARASU	DRAWN BY : B.J DESIGNED BY : B.J	REVISION :
PROJECT : 59 Spencer Avenue Hoyes UB4 0QY.	TITLE : PROPOSED DOUBLE STOREY SIDE AND PART REAR EXTENSION AND PORCH	DRAWING NO : BJ/2025/053/09 DATE : 20/05/2025	SCALE : 1:100 ORG.SIZE : A3