


EXISTING SIDE(LHS) ELEVATION

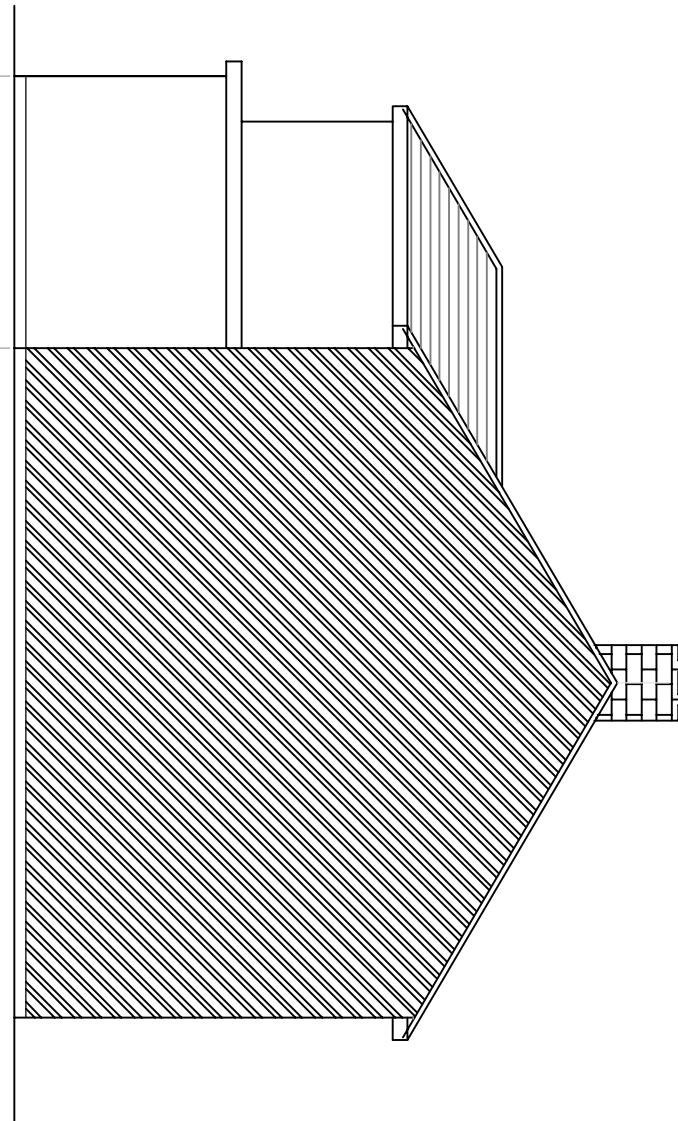

PROPOSED SIDE(LHS) ELEVATION

NOTES:

1. This drawing is to be read in conjunction with all relevant Architects and Engineers drawings
2. Only figured dimensions are to be used for construction
3. All dimensions are to be verified on site prior to work commencing
4. All temporary works are the responsibility of the contractor

Copyright ©



ARCHITECTURE | STRUCTURE | SURVEY

TEL: 07500043658  
www.ibiconsultant.com

PROJECT : 59 Spencer Avenue Hoyes Hoyes UB4 0QY.	CLIENT : MR.UTHAYAKUMAR THRUNAVUKAARASU	DRAWN BY : B.J	REVISION :
		DESIGNED BY : B.J	
TITLE : PROPOSED DOUBLE STOREY SIDE AND PART REAR EXTENSION AND PORCH	DRAWING NO : B/J/2025/053/10	SCALE : 1:100	
		DATE : 20/05/2025	ORG.SIZE : A3