


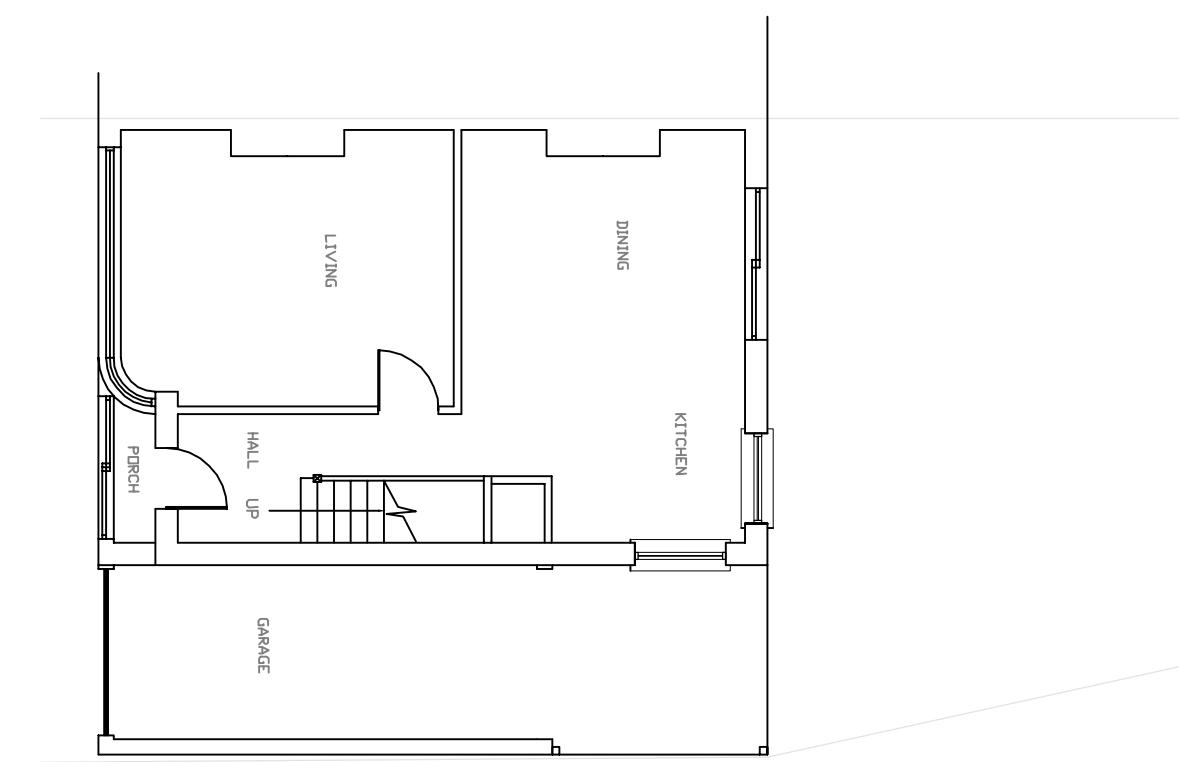

SCALE BAR 1:100

EXISTING GROUND FLOOR



NOTES:

1. This drawing is to be read in conjunction with all relevant Architects and Engineers drawings
2. Only figured dimensions are to be used for construction
3. All dimensions are to be verified on site prior to work commencing
4. All temporary works are the responsibility of the contractor

Copyright ©

 PROJECT : 59 Spencer Avenue Hayes UB4 0QY.	CLIENT : MR. UTHAYAKUMAR THIRUNAVUKARASU TEL: 07500043858 www.ijbjconsultant.com	DRAWN BY : B.J DESIGNED BY : B.J	REVISION : B
		TITLE : PROPOSED DOUBLE STOREY SIDE AND PART REAR EXTENSION AND PORCH	DRAWING NO : BJ/2025/053/04 SCALE : 1:100 DATE : 04/08/2025 ORG.SIZE : A3

PROPOSED GROUND FLOOR

