



0 0.5 1 2 3 4 5 6 7 8 9 10

SCALE BAR 1100

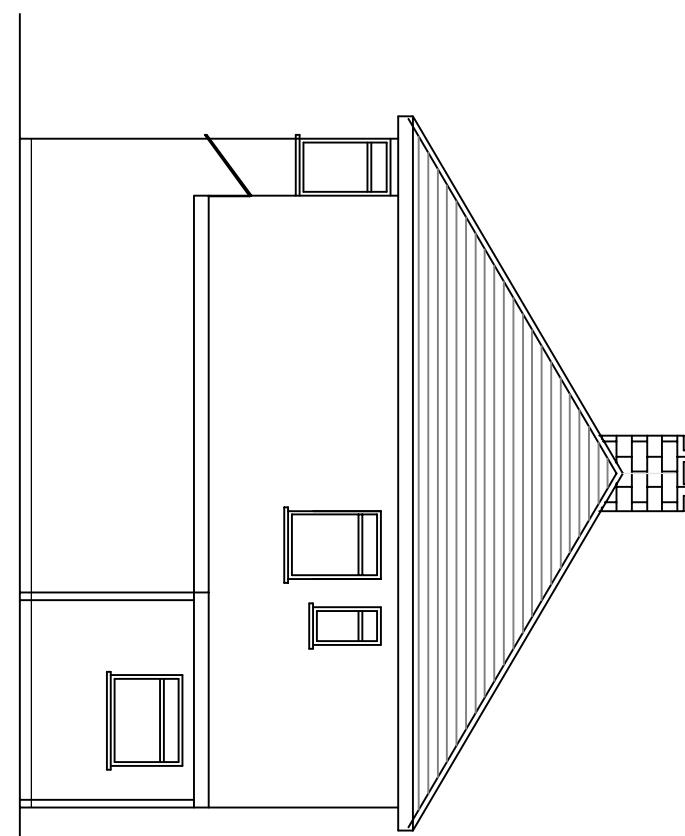

EXISTING SIDE(RHS) ELEVATION

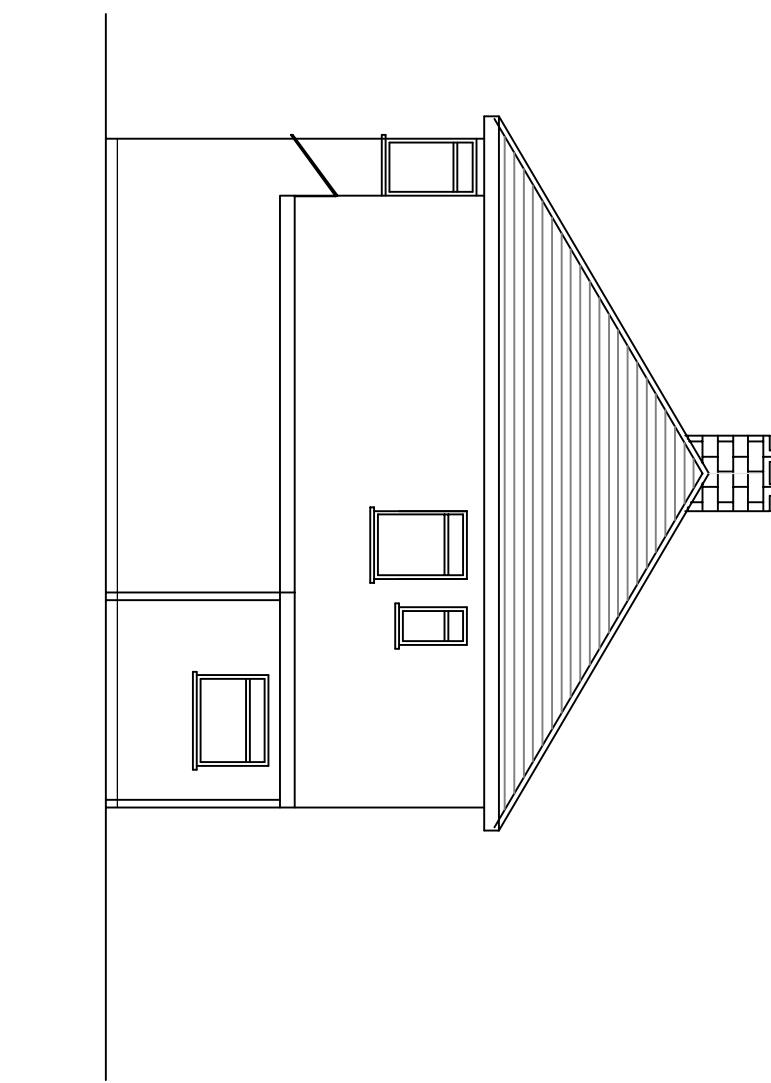

PROPOSED SIDE(RHS) ELEVATION

NOTES:

1. This drawing is to be read in conjunction with all relevant Architects and Engineers drawings
2. Only figured dimensions are to be used for construction
3. All dimensions are to be verified on site prior to work commencing
4. All temporary works are the responsibility of the contractor

Copyright ©

|  <b>IBJ</b><br>ARCHITECTURE   STRUCTURE   SURVEY<br>www.ibjconsultant.com |  | CLIENT :<br>MR.UTHAYAKUMAR THIRUNAVUKARASU | DRAWN BY : B.J<br>DESIGNED BY : B.J | REVISION : B  |
|--|--|--|-------------------------------------|---------------|
| PROJECT :<br>59 Spencer Avenue<br>Hales<br>UB4 0QY.  | TITLE :<br>PROPOSED DOUBLE STOREY SIDE<br>AND PART REAR EXTENSION AND<br>PORCH | DRAWING NO : BJ/2025/053/09                | SCALE : 1:100                       | ORG.SIZE : A3 |