



EXISTING SIDE(LHS) ELEVATION

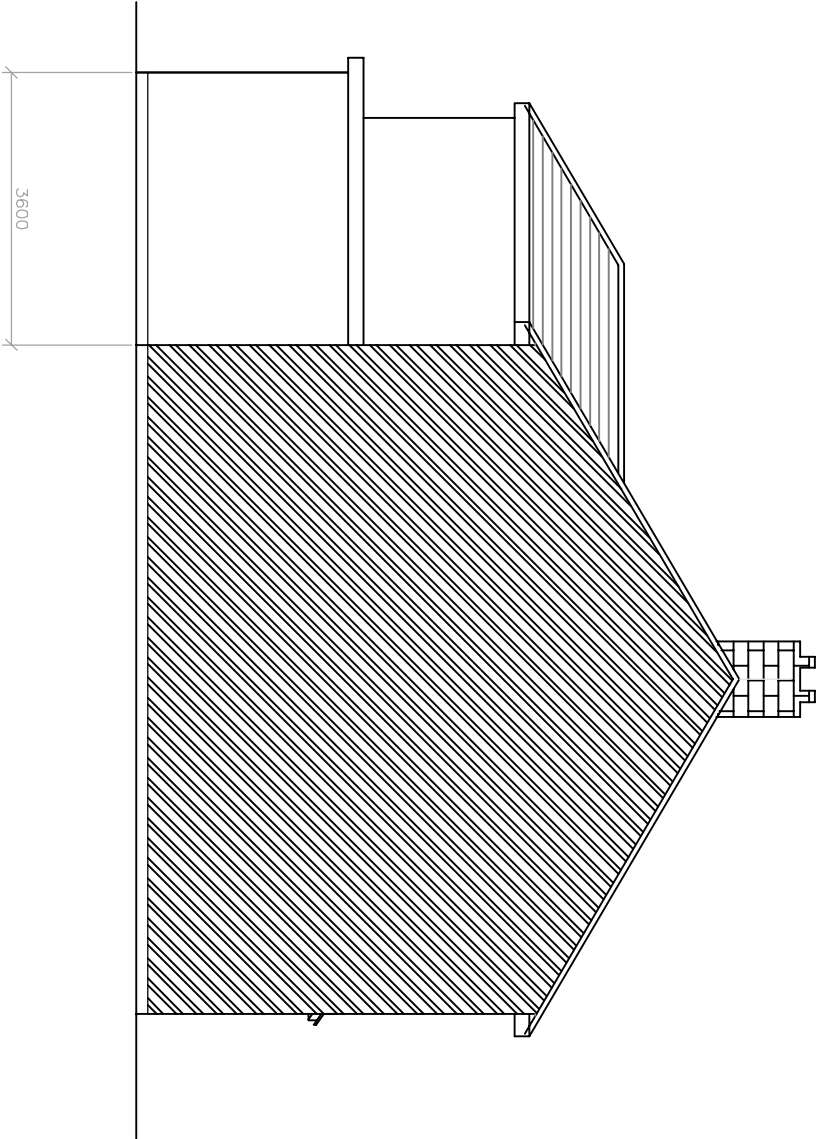


PROPOSED SIDE(LHS) ELEVATION

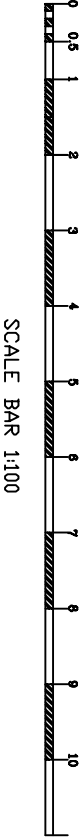

- NOTES:
- 1. This drawing is to be read in conjunction with all relevant Architects and Engineers drawings
 - 2. Only figured dimensions are to be used for construction
 - 3. All dimensions are to be verified on site prior to work commencing
 - 4. All temporary works are the responsibility of the contractor

Copyright©

<div><p>ARCHITECTURE STRUCTURE INTERIORS</p><p>TEL: 07500043858</p><p>www.ijbconsultant.com</p></div>	CLIENT : MR.UTHAYAKUMAR THIRUNAVUKARASU	DRAWN BY : B.J DESIGNED BY : B.J	REVISION :B
PROJECT : 59 Spencer Avenue Hoyes UB4 0QY.	TITLE : PROPOSED DOUBLE STOREY SIDE AND PART REAR EXTENSION AND PORCH	DRAWING NO : BJ/2025/053/10 DATE : 04/08/2025	SCALE : 1:100 ORG.SIZE : A3