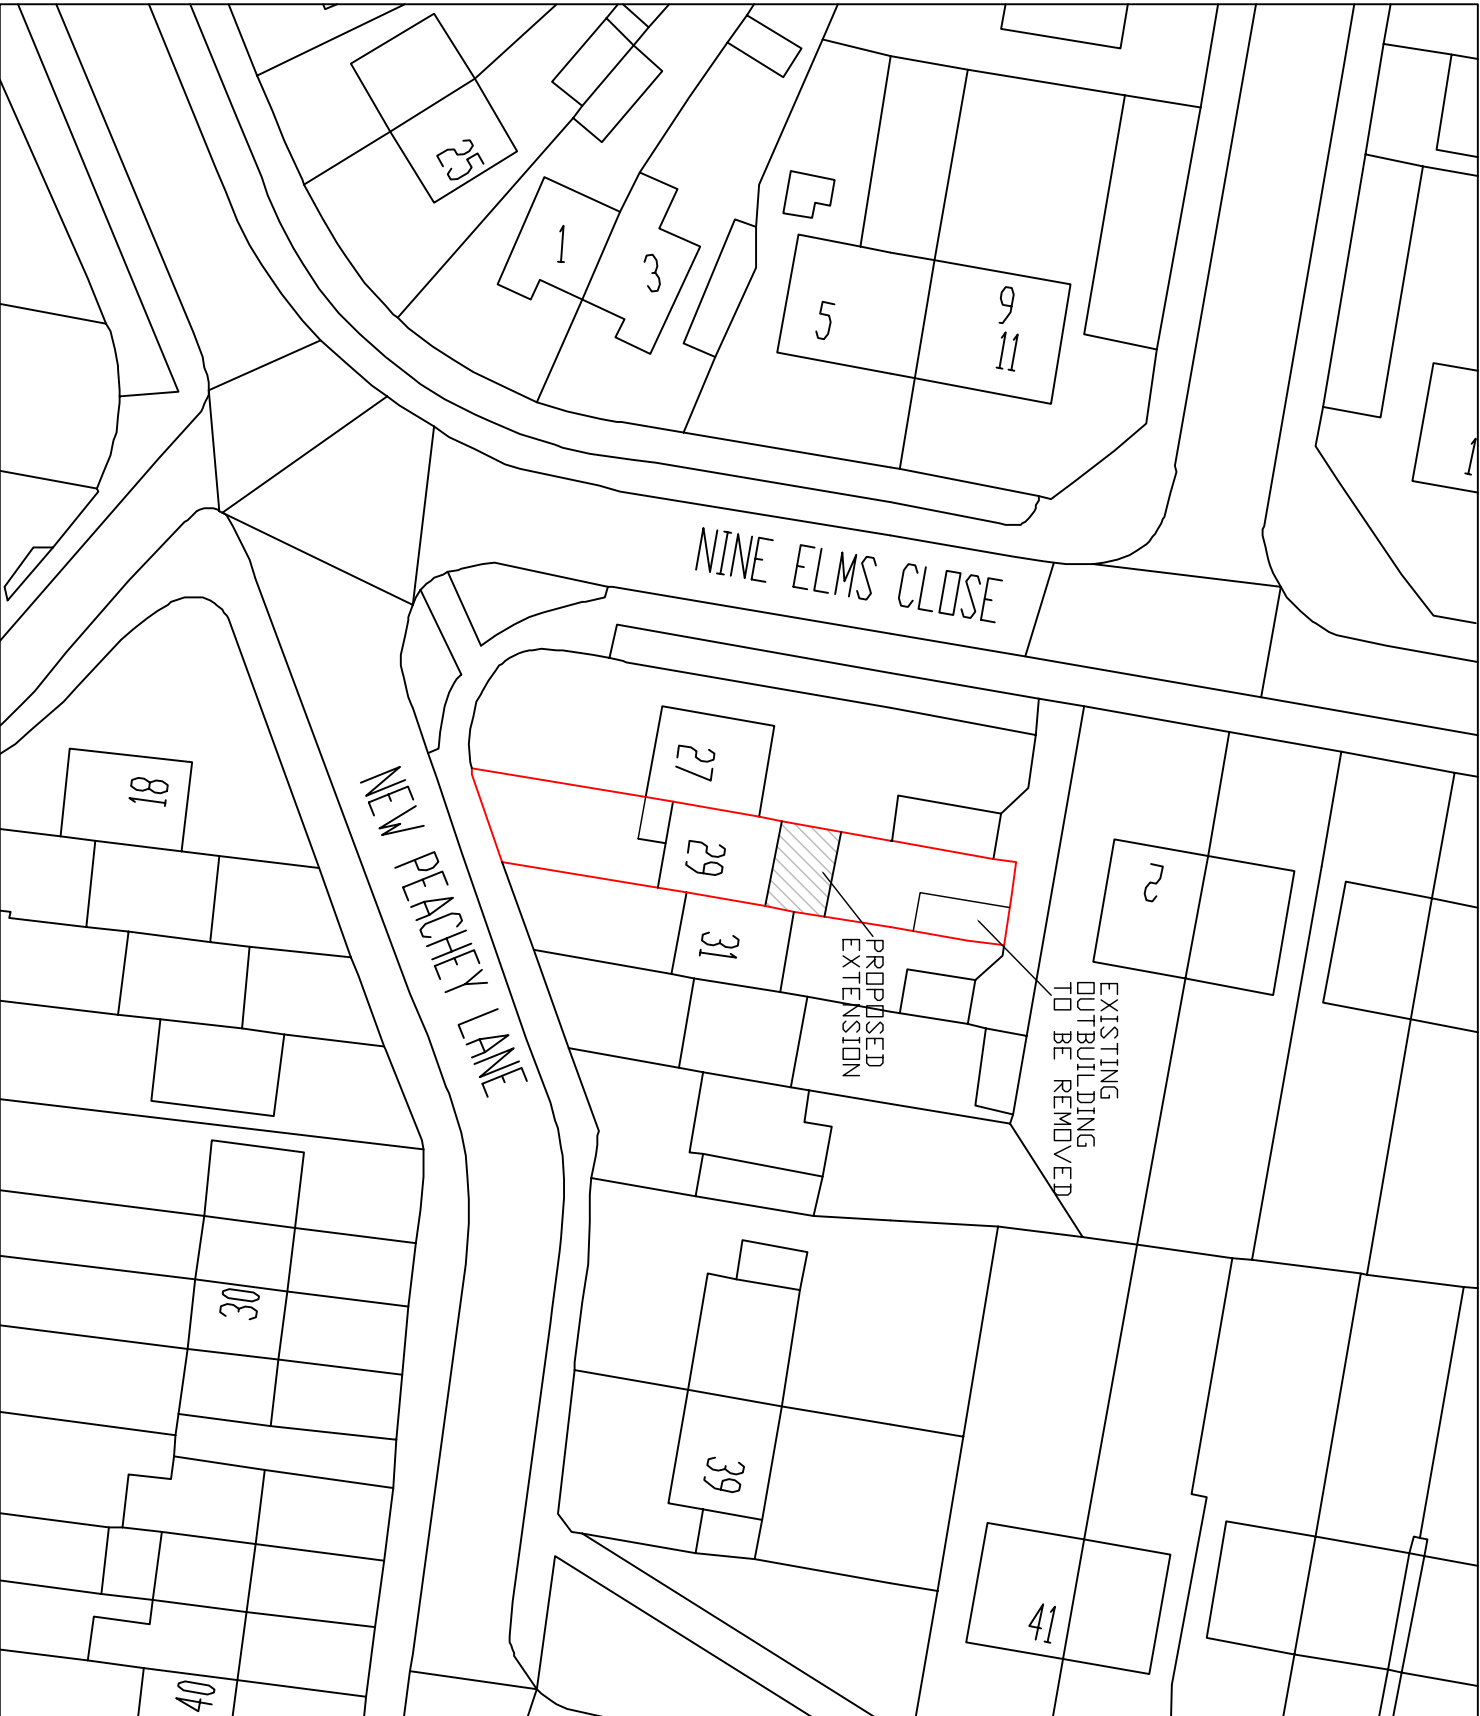


Scale bar 1:500

BLOCK PLAN
29 NEW PEACHEY LANE
UXBRIDGE
UB8 3SX
DRAWING No 29/NPL/04
SCALE 1:500@A4