


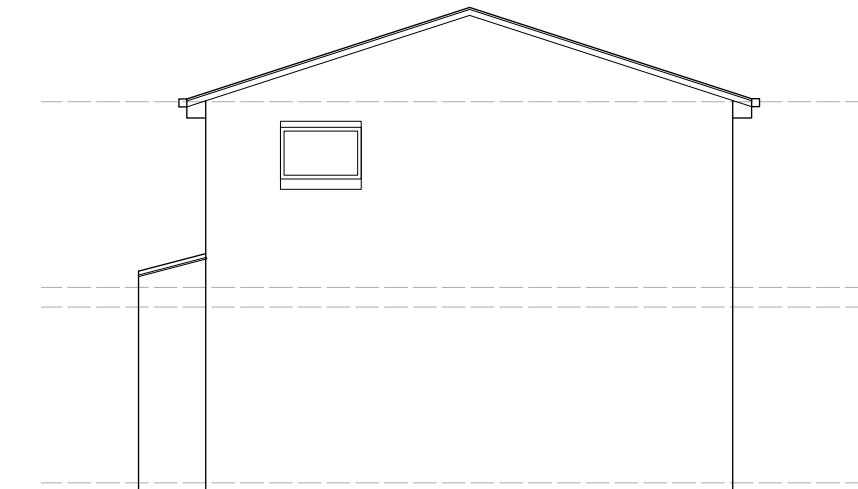

1 South East  
Scale: 1:100



2 North West  
Scale: 1:100



3 North East  
Scale: 1:100

ISSUE DATE REVISION

PROJECT  
**3 Marshall Drive, Hayes UB4 0SN**


CLIENT  
**Vijay and Bhupinder Singh**

DRAWING  
**EXISTING ELEVATIONS**



All rights reserved in chapter IV of the copyright designs & patents act 1988 have been asserted. This drawing must not be scaled; only figured dimensions should be used. Check and verify all dimensions on site prior to commencing any work. Any discrepancies should be reported to the Architects immediately.

PROJECT # **2025.029** DWG # **REV**  
DATE **28/04/2025**  
SCALE **1:100**  
DRAWN **PR** CHECKED **JC**

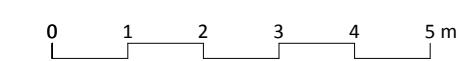

**S03**  
Stones Architects Ltd  
50 Coldharbour Lane Hayes Middlesex UB3 3EP  
t 020 8969 0000 e mail@stonesarchitects.co.uk w stonesarchitects.co.uk