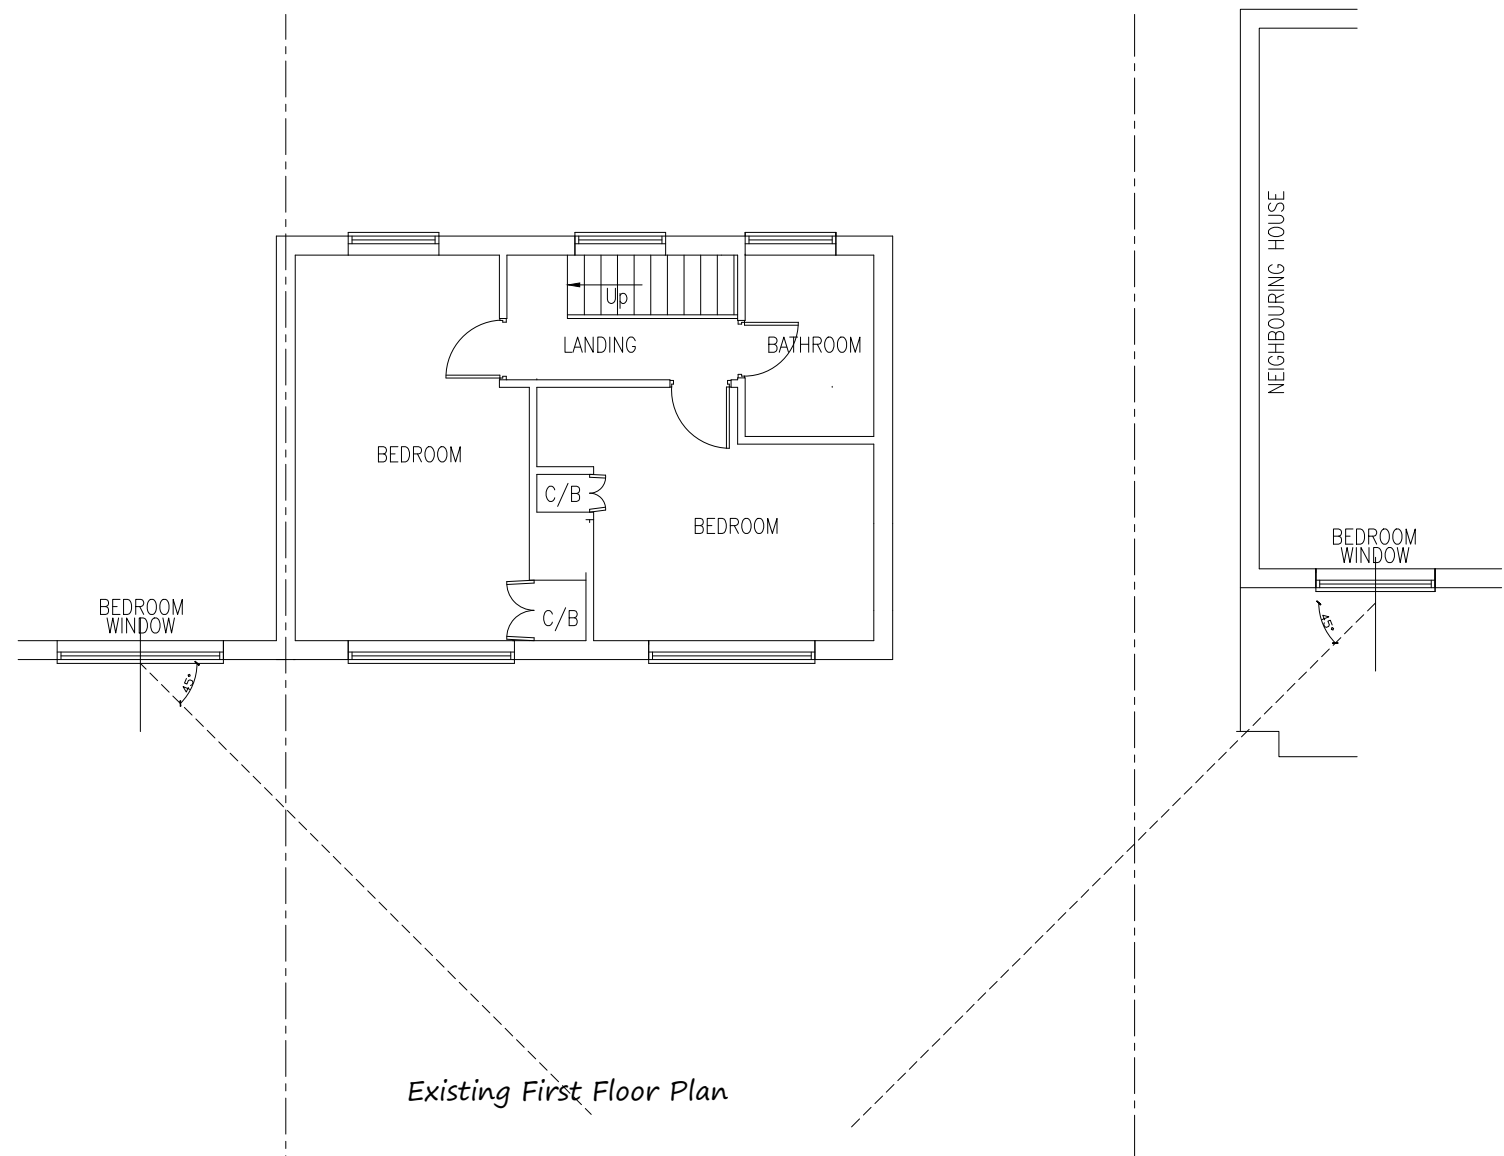
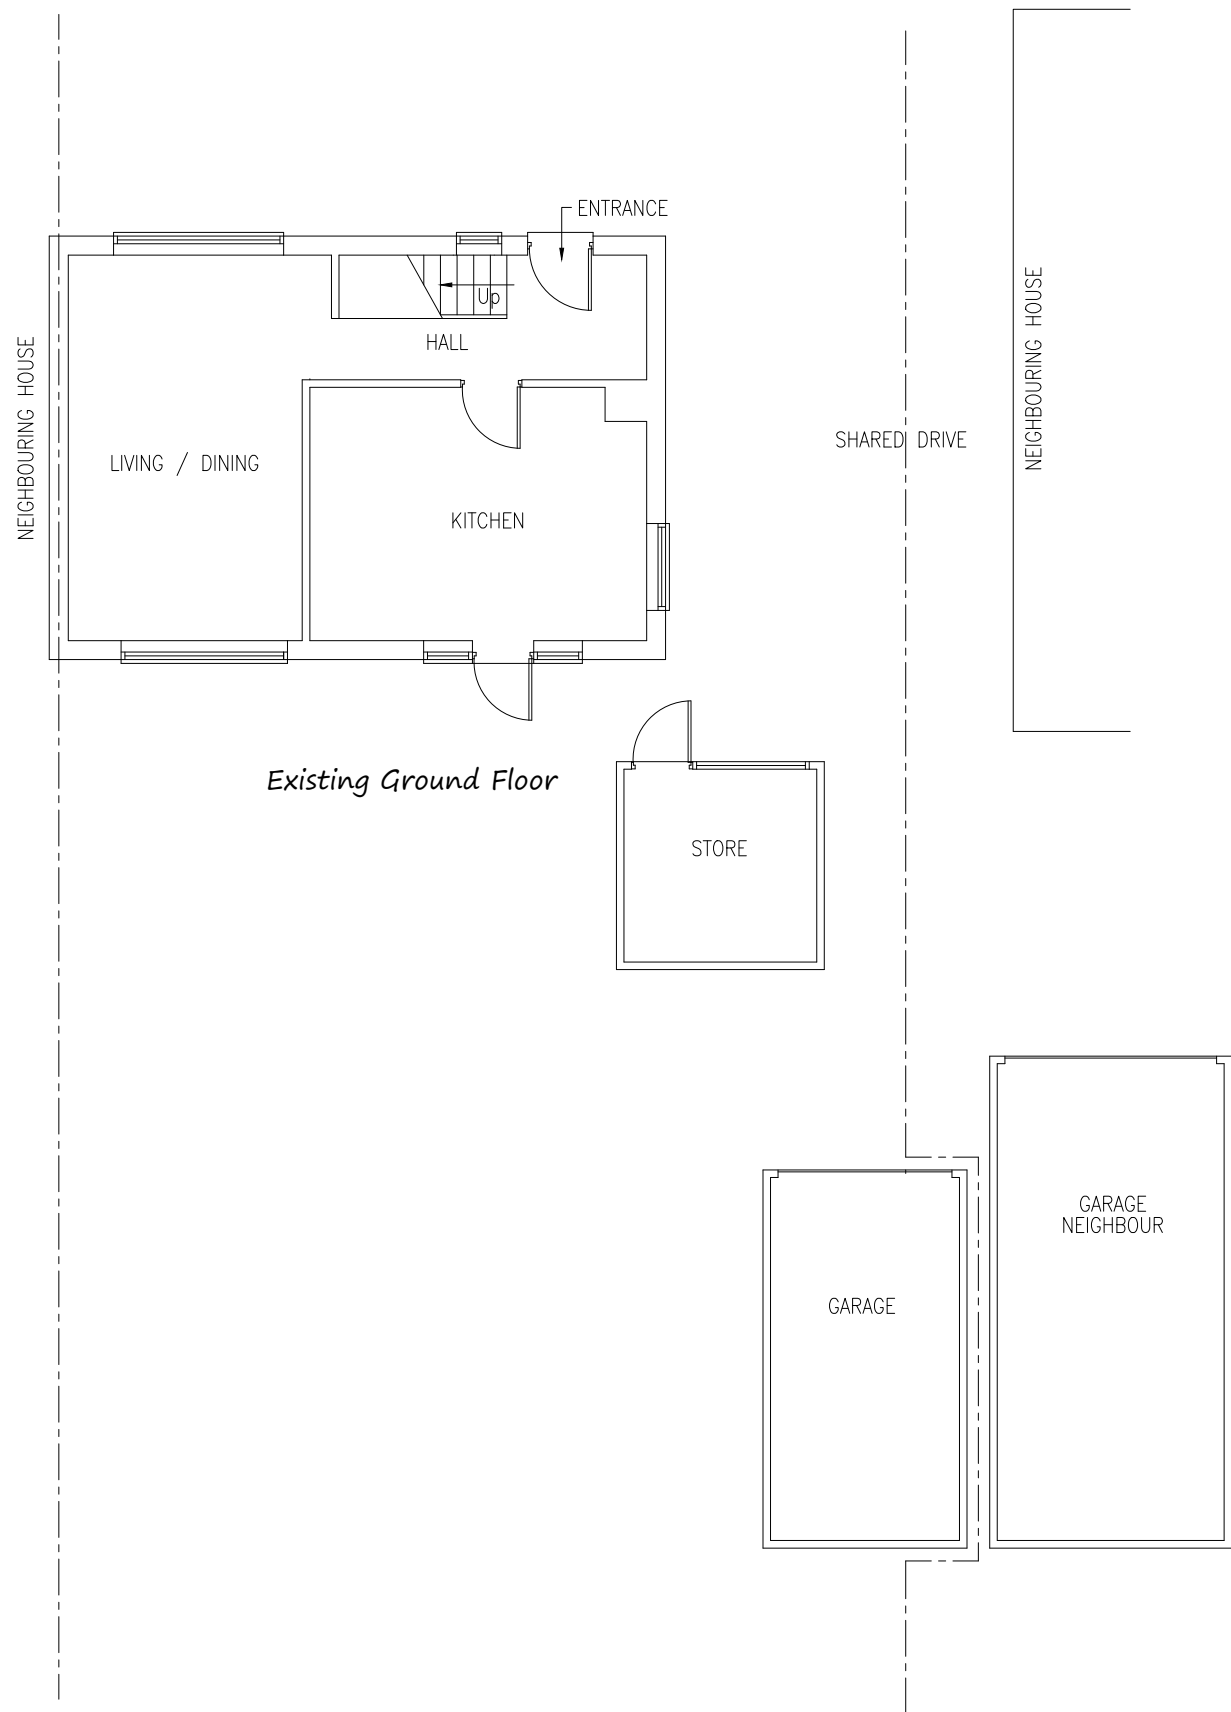


PROJECT:	31 Cherry Lane, West Drayton UB7 9HB
DRAWING:	Existing Floor Plans
SCALE:	1:100 @A3
DATE:	Oct 2025
PAGE NO:	31 - P - AA
STATUS:	PLANNING DRAWINGS