


12/01/2024, 10:11:11


This drawing is issued for design & construction only. Any dimensions taken from the drawings should be taken as indicated and approved prior to any construction. The client is responsible for the accuracy of the information and project data. 

LEGEND:


CONSTRUCTION NOTES:

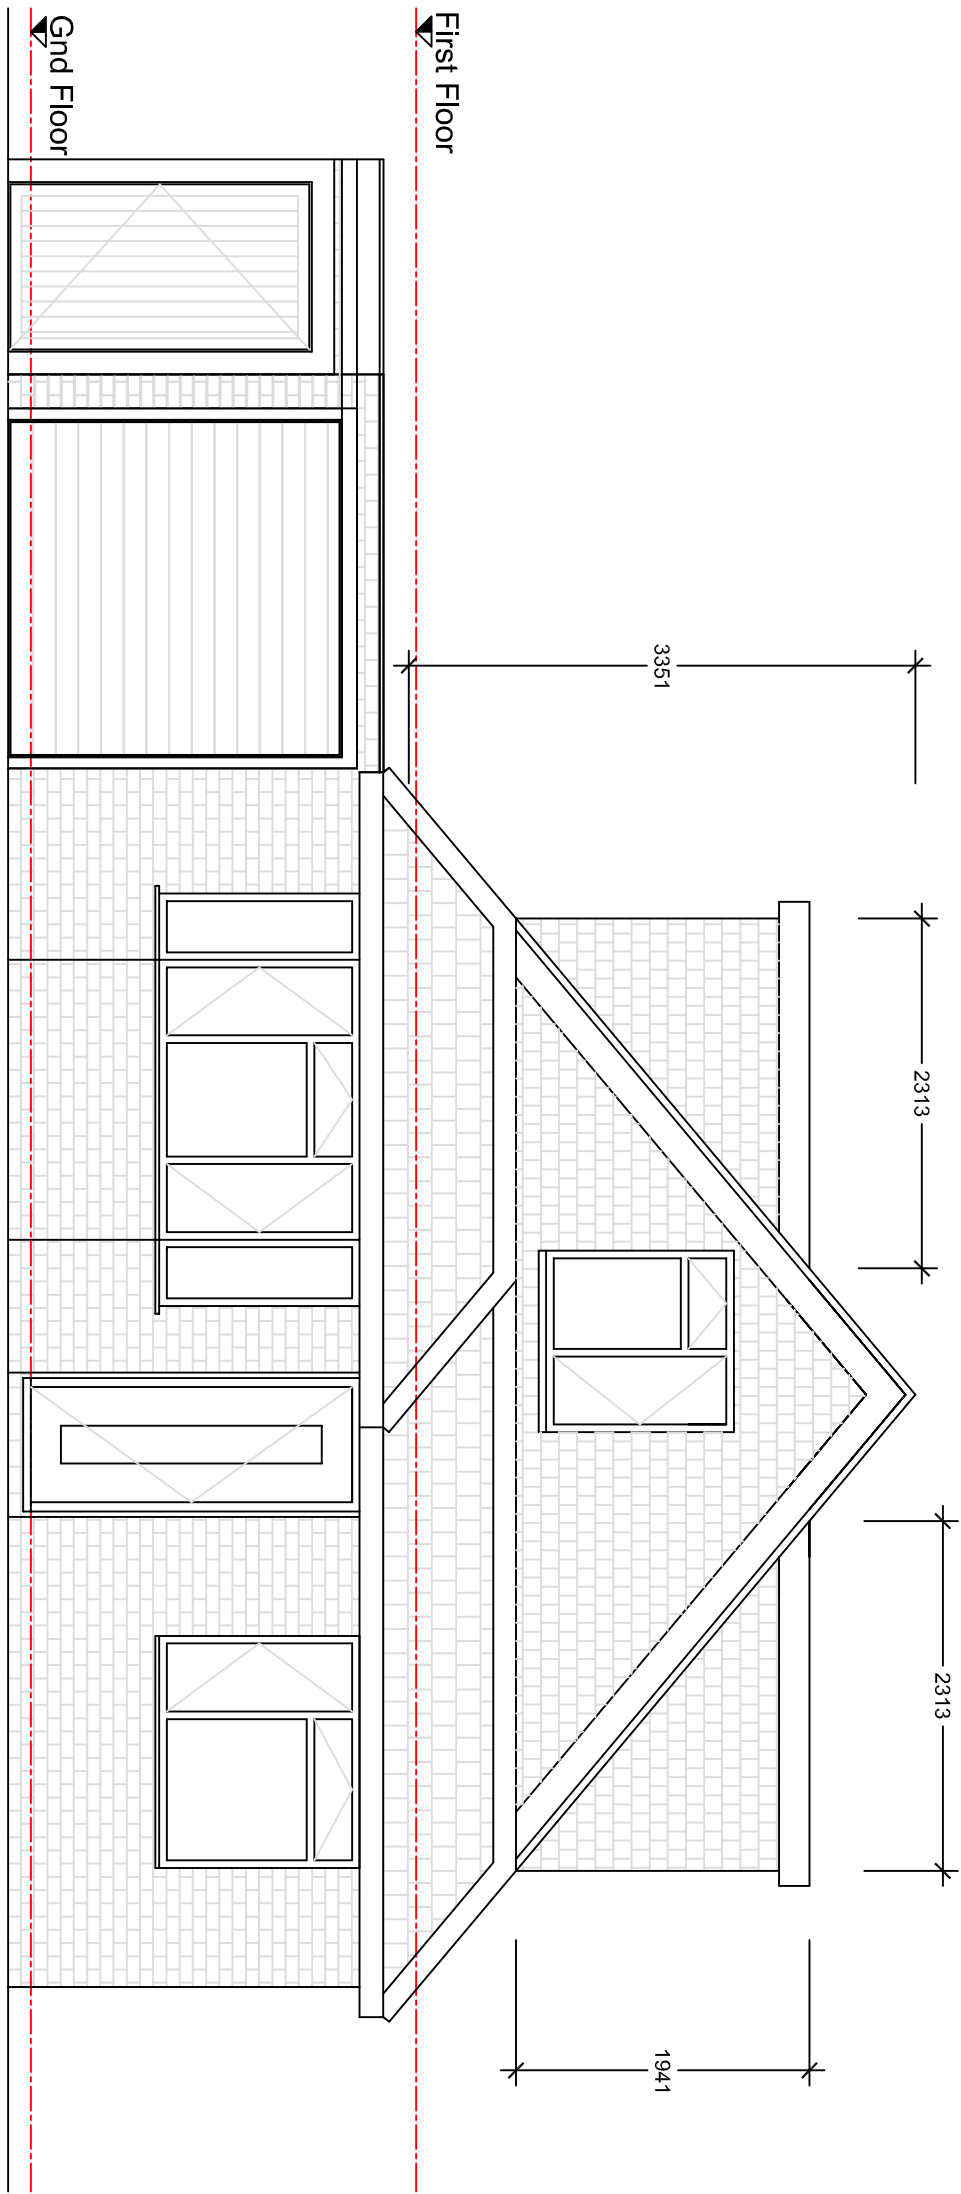


PROPOSED FRONT ELEVATION
1:50

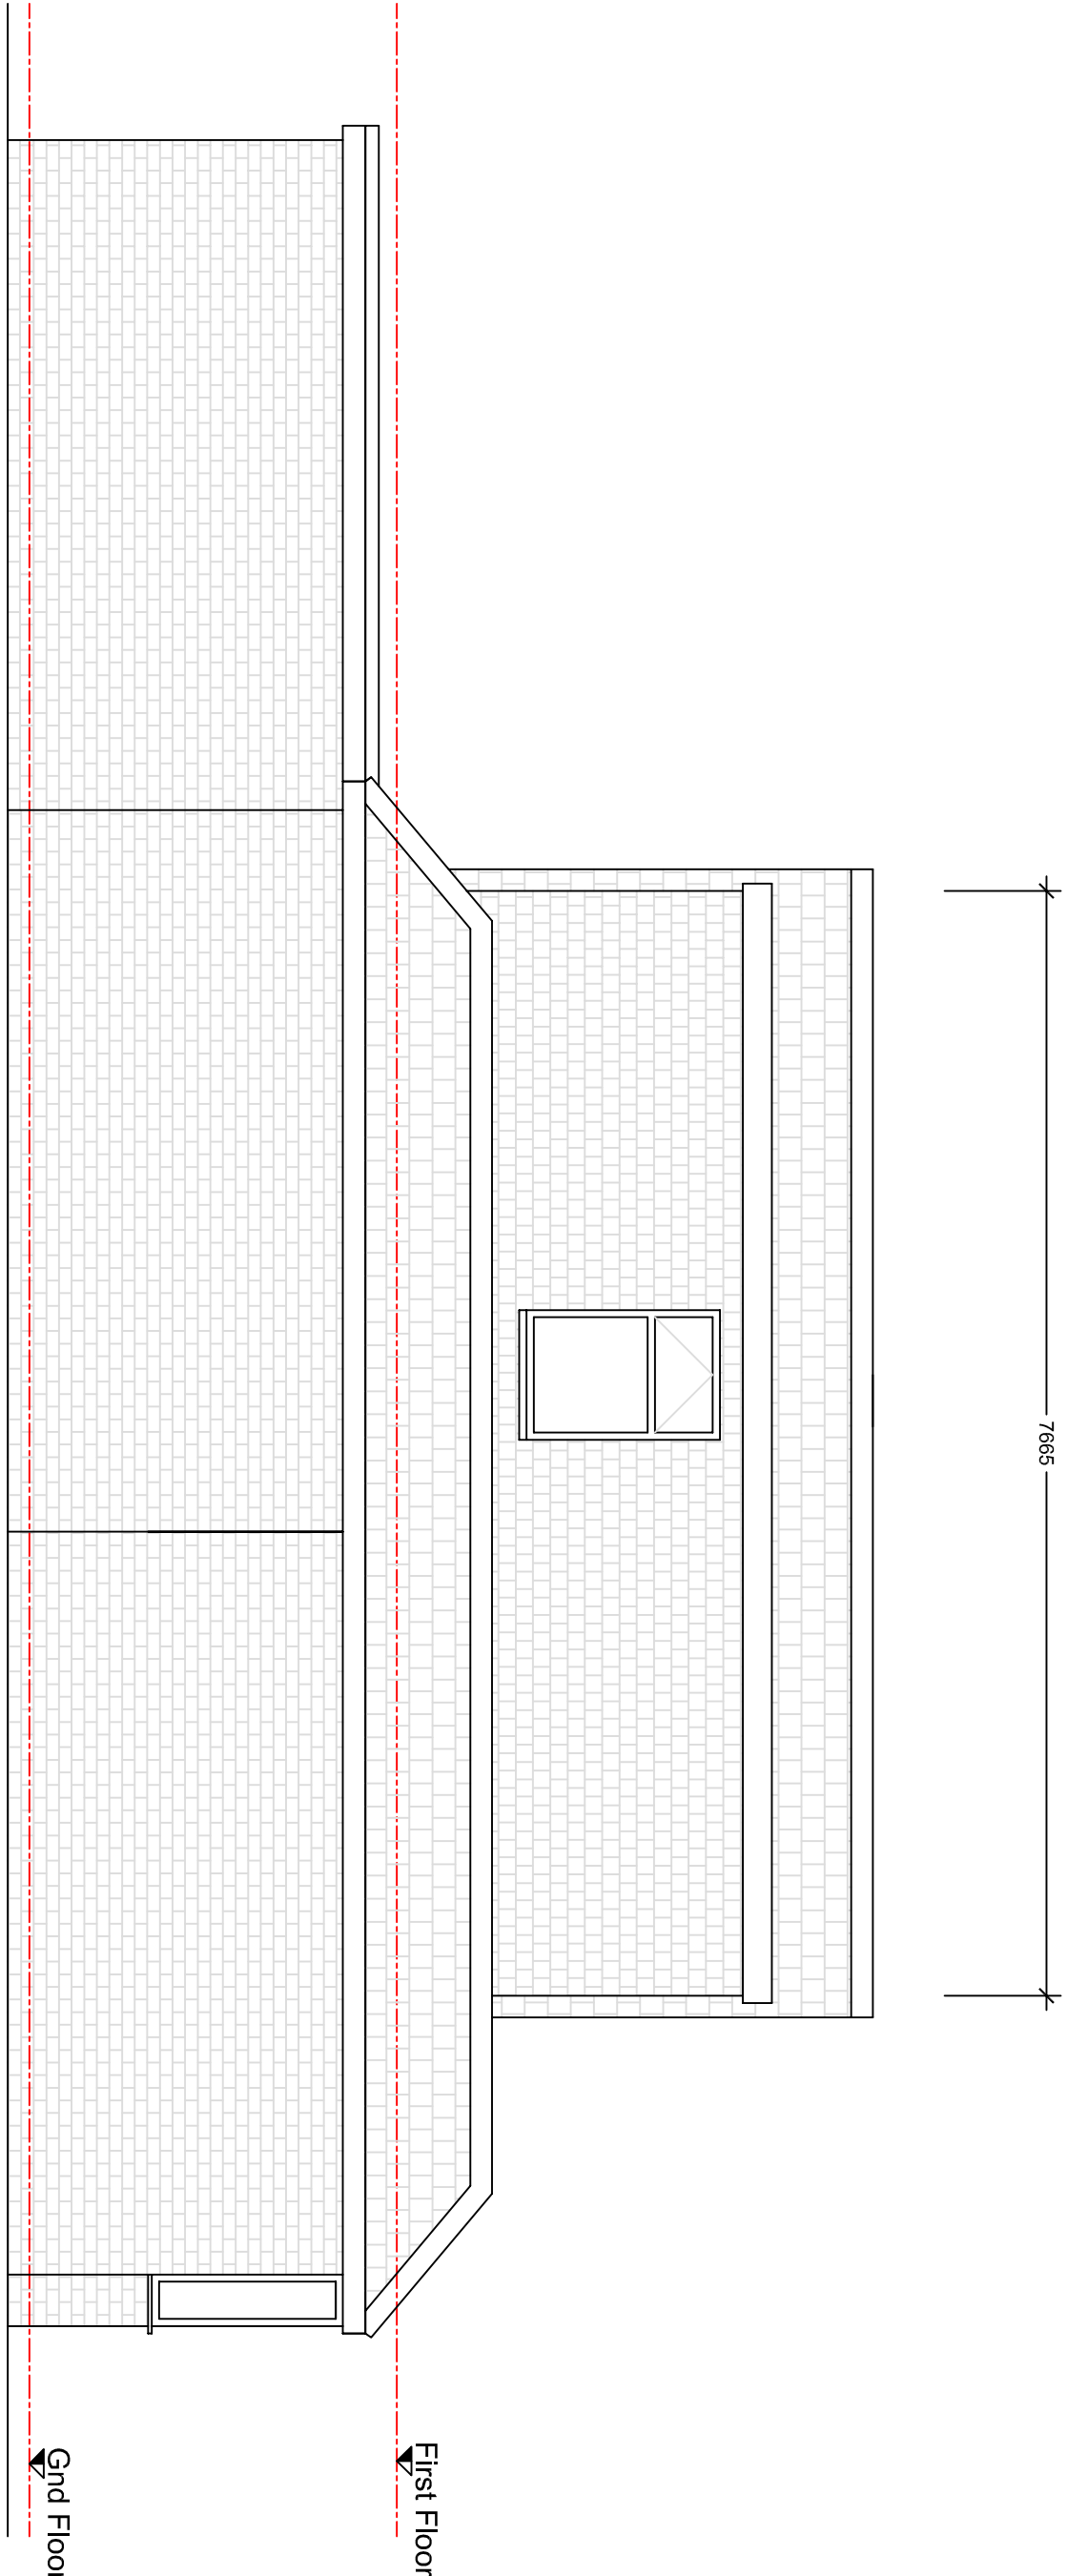

PROPOSED SIDE ELEVATION
1:50

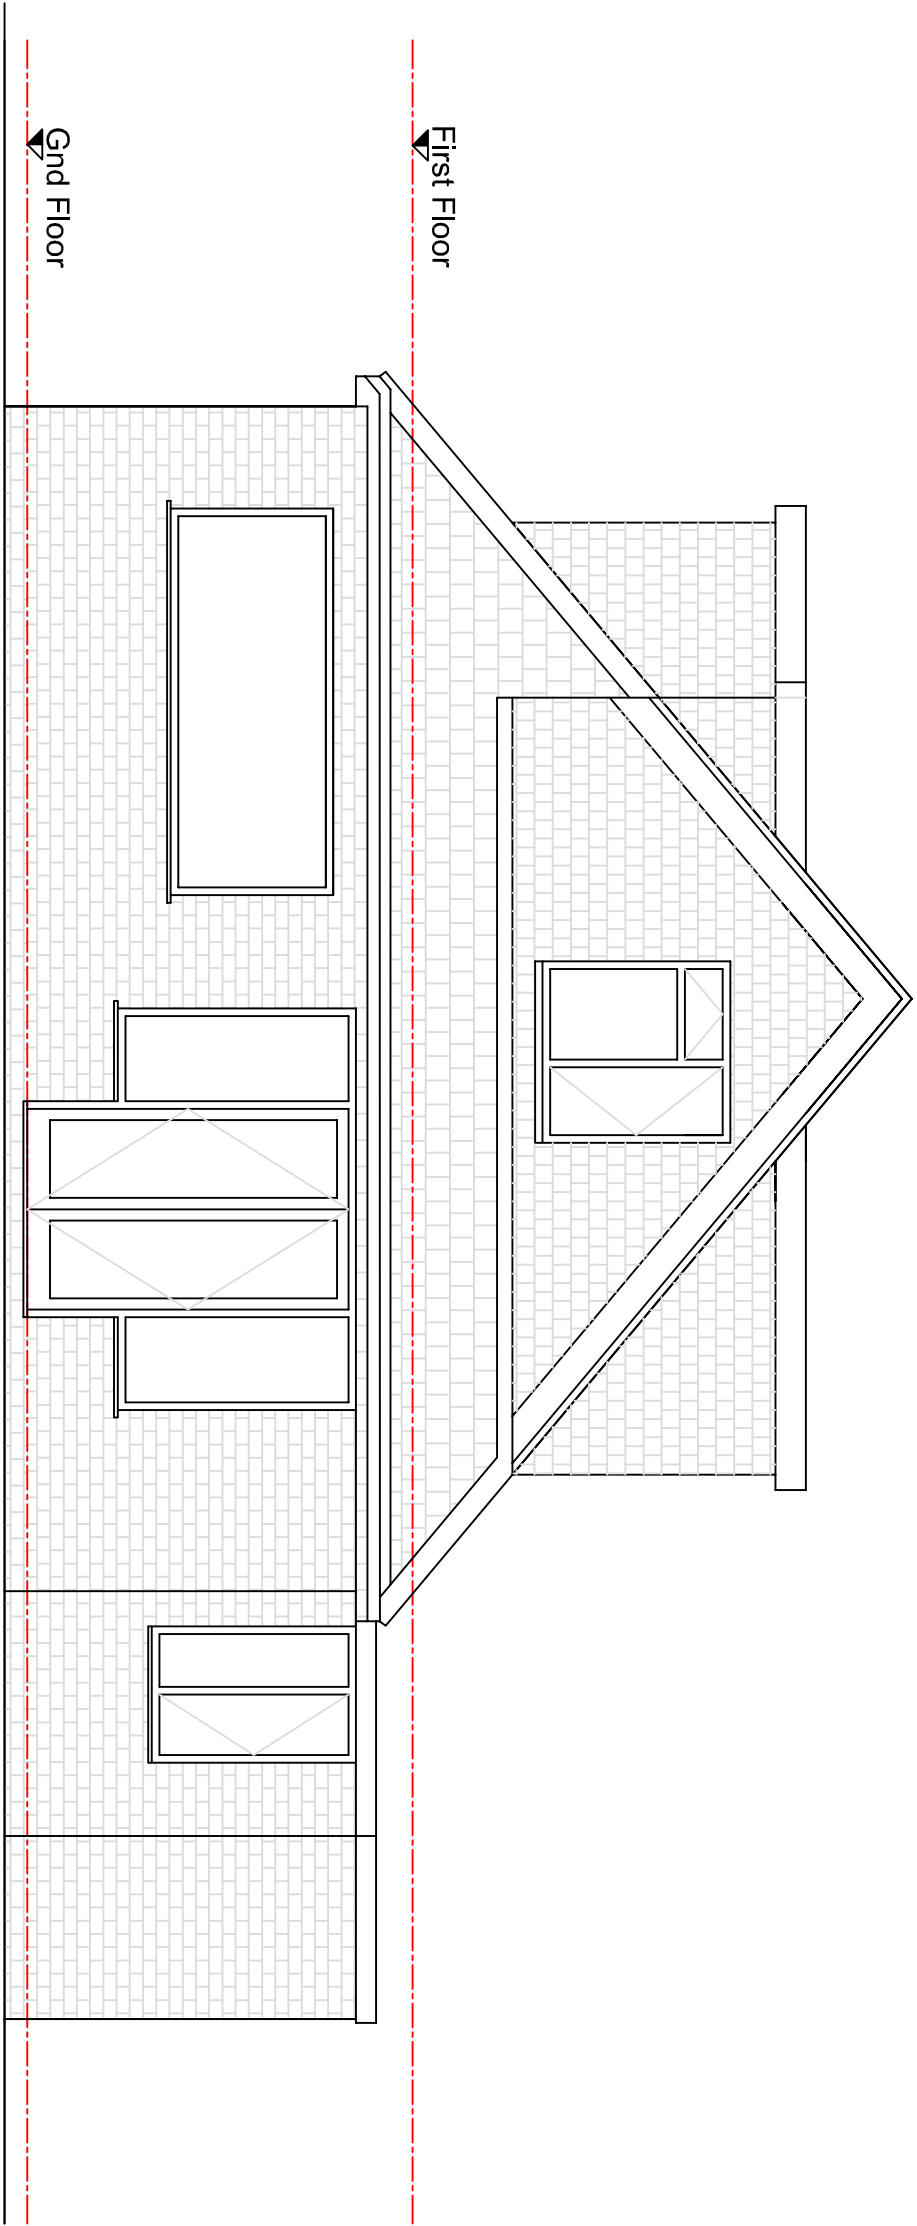

PROPOSED REAR ELEVATION
1:50

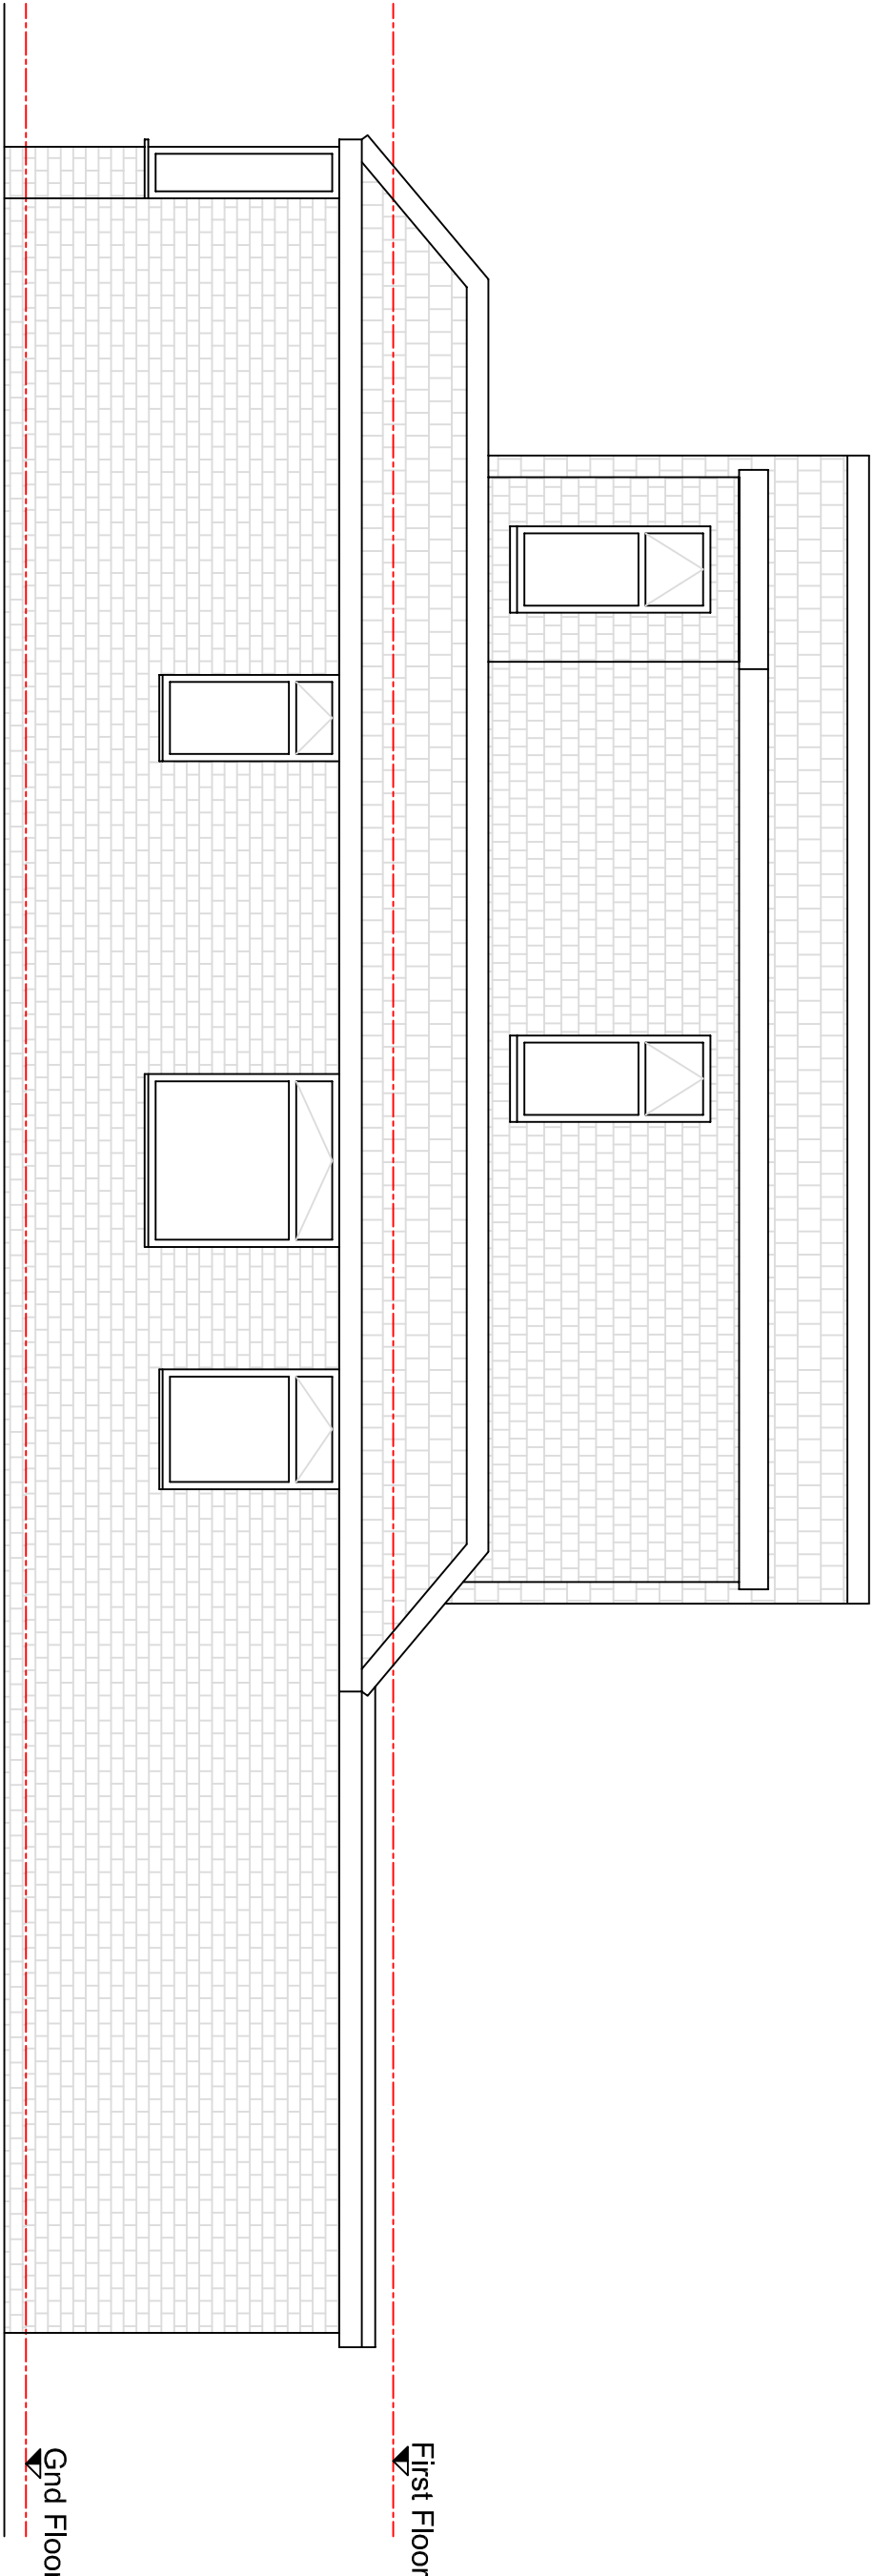

PROPOSED SIDE ELEVATION
1:50



REN
DESIGN & PROJECT
ARCHITECT

8 HALL TOWN ROAD
LICKENHAM, MIDDX., UB10 8HR
t: 01835 431 888
m: 07546 860 875
e: daniel@renuk.com

Client: Mr. N. Nyack

PROPOSED ELEVATIONS

Project: 74 ST. GEORGES DRIVE
LICKENHAM, MIDDX., UB10 8HR

Site: PROPOSED ELEVATIONS

Rev: description date

1 50 01 08 25

1601 A1 P05 -