


12/01/2024, 14:11:15


This drawing is issued for design & construction purposes only. Any dimensions taken from this drawing should be taken as indicated and approved prior to any construction. The client is responsible for the accuracy of the information and any errors should be brought to the attention of the supervising architect and project manager immediately.

LEGEND:


CONSTRUCTION NOTES:

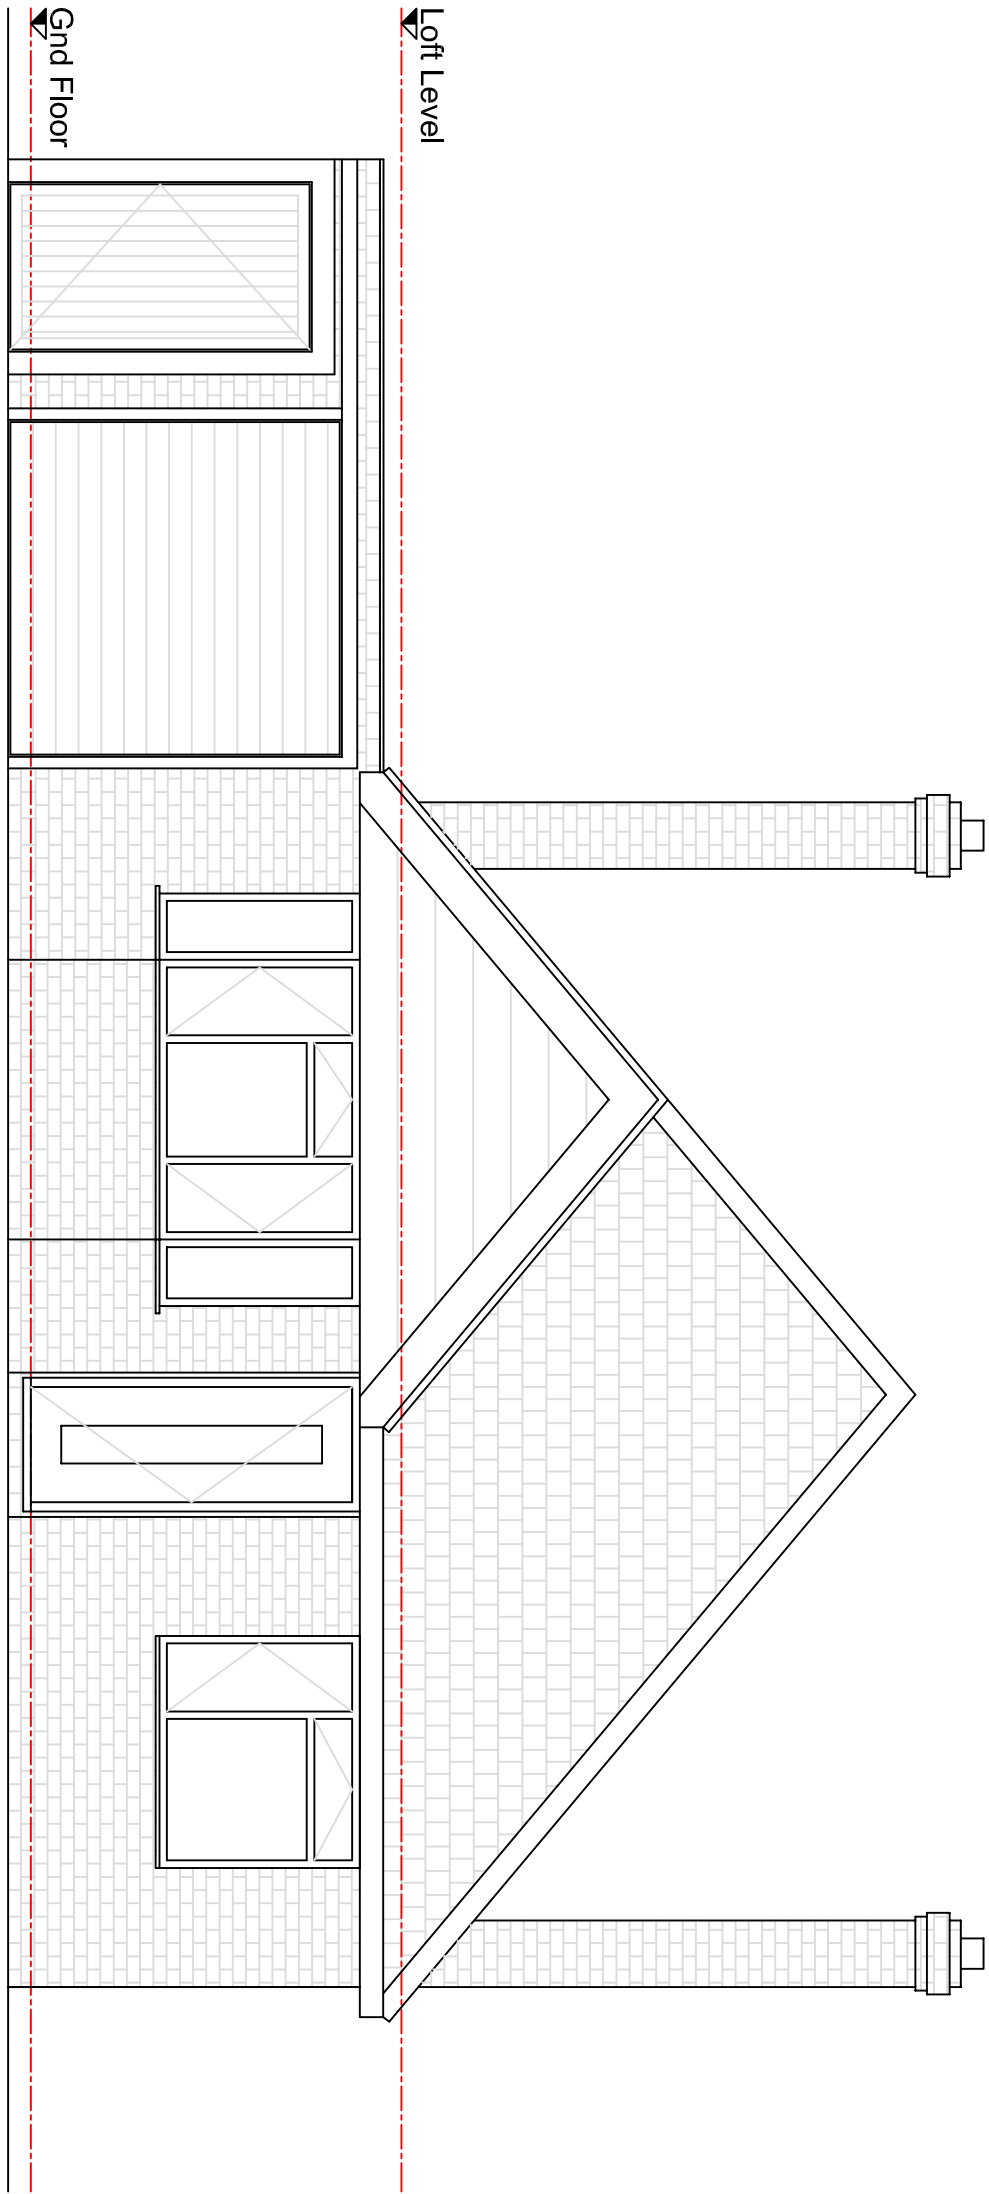


EXISTING FRONT ELEVATION
1:50

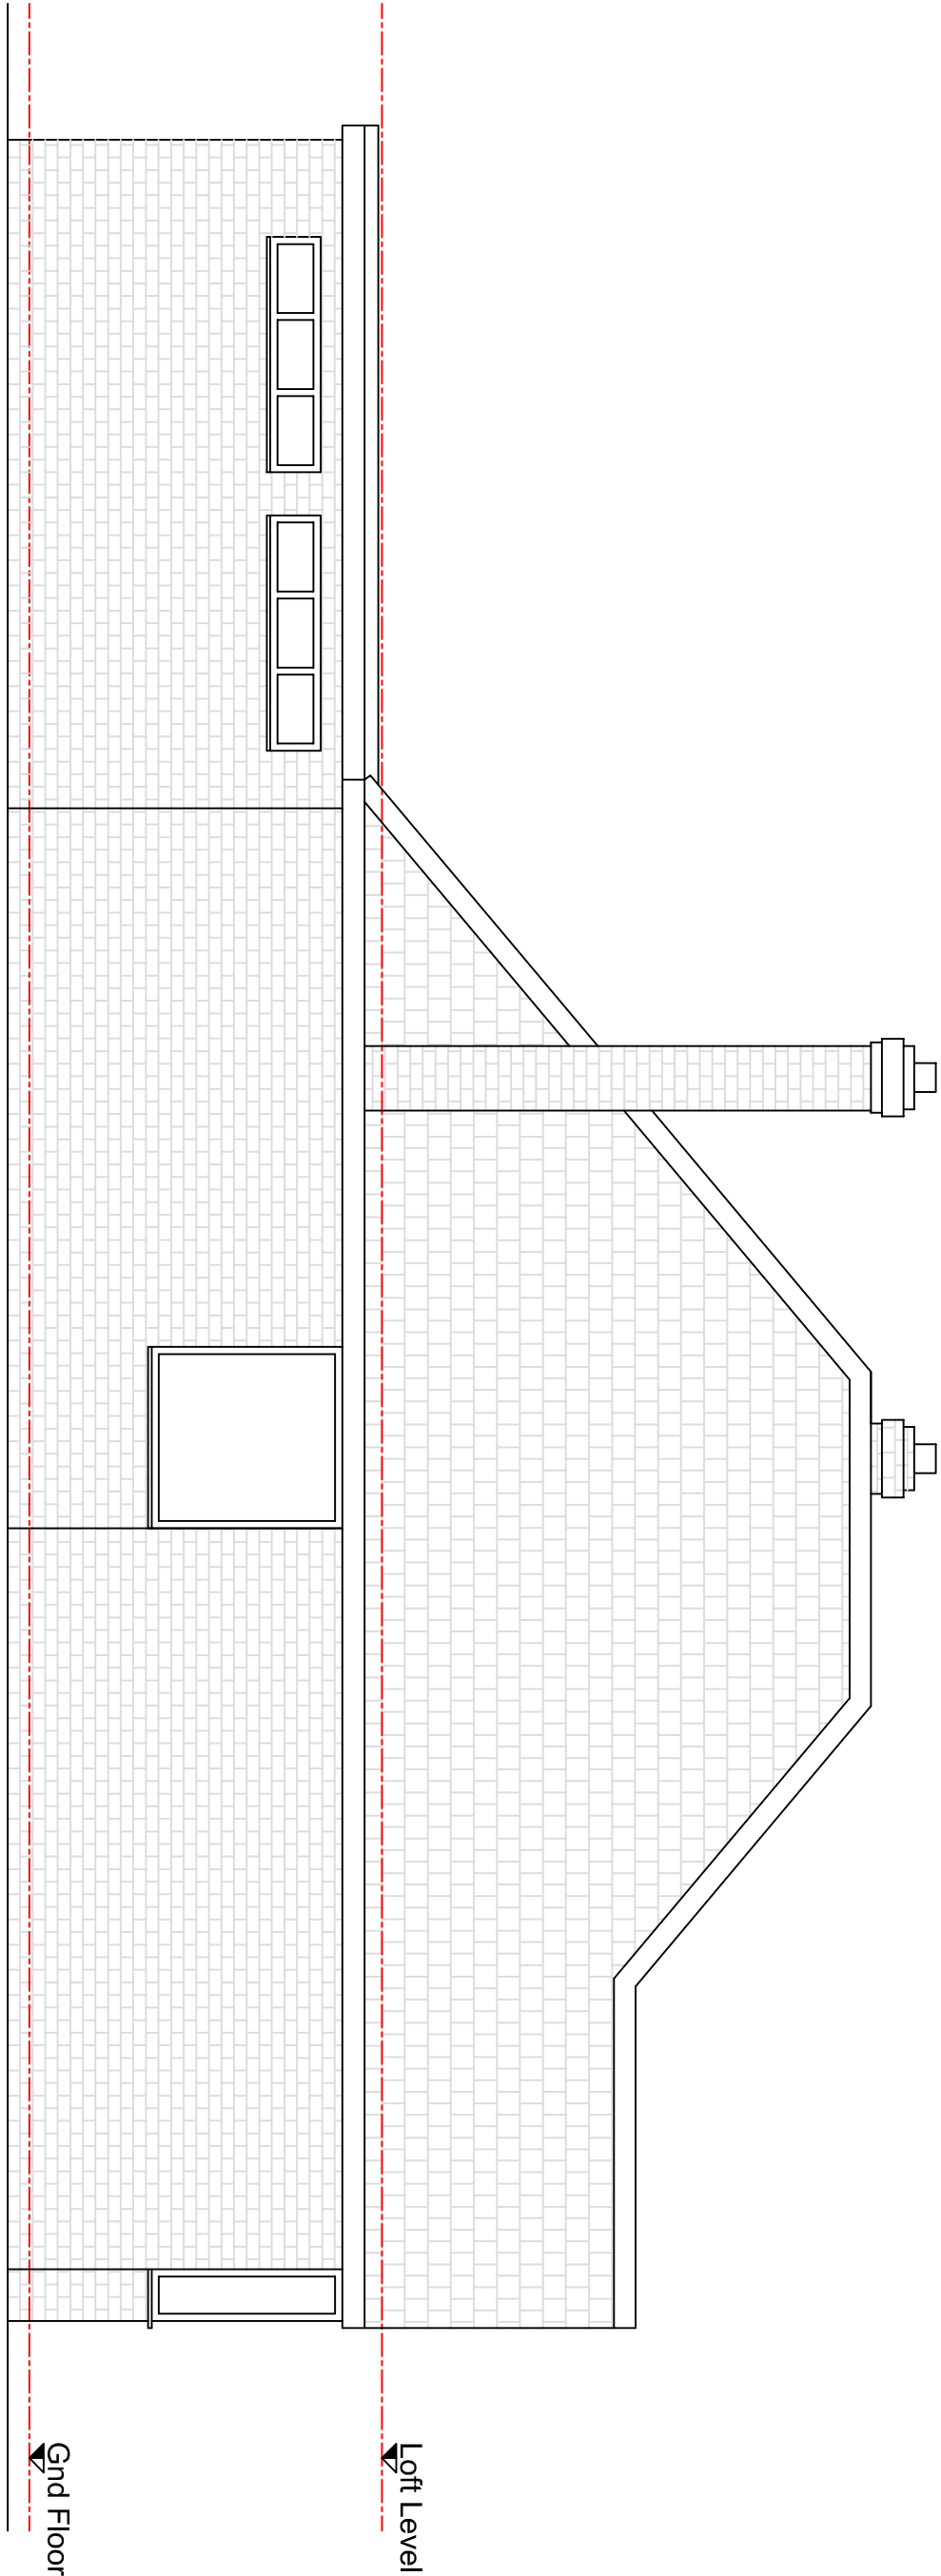

EXISTING SIDE ELEVATION
1:50

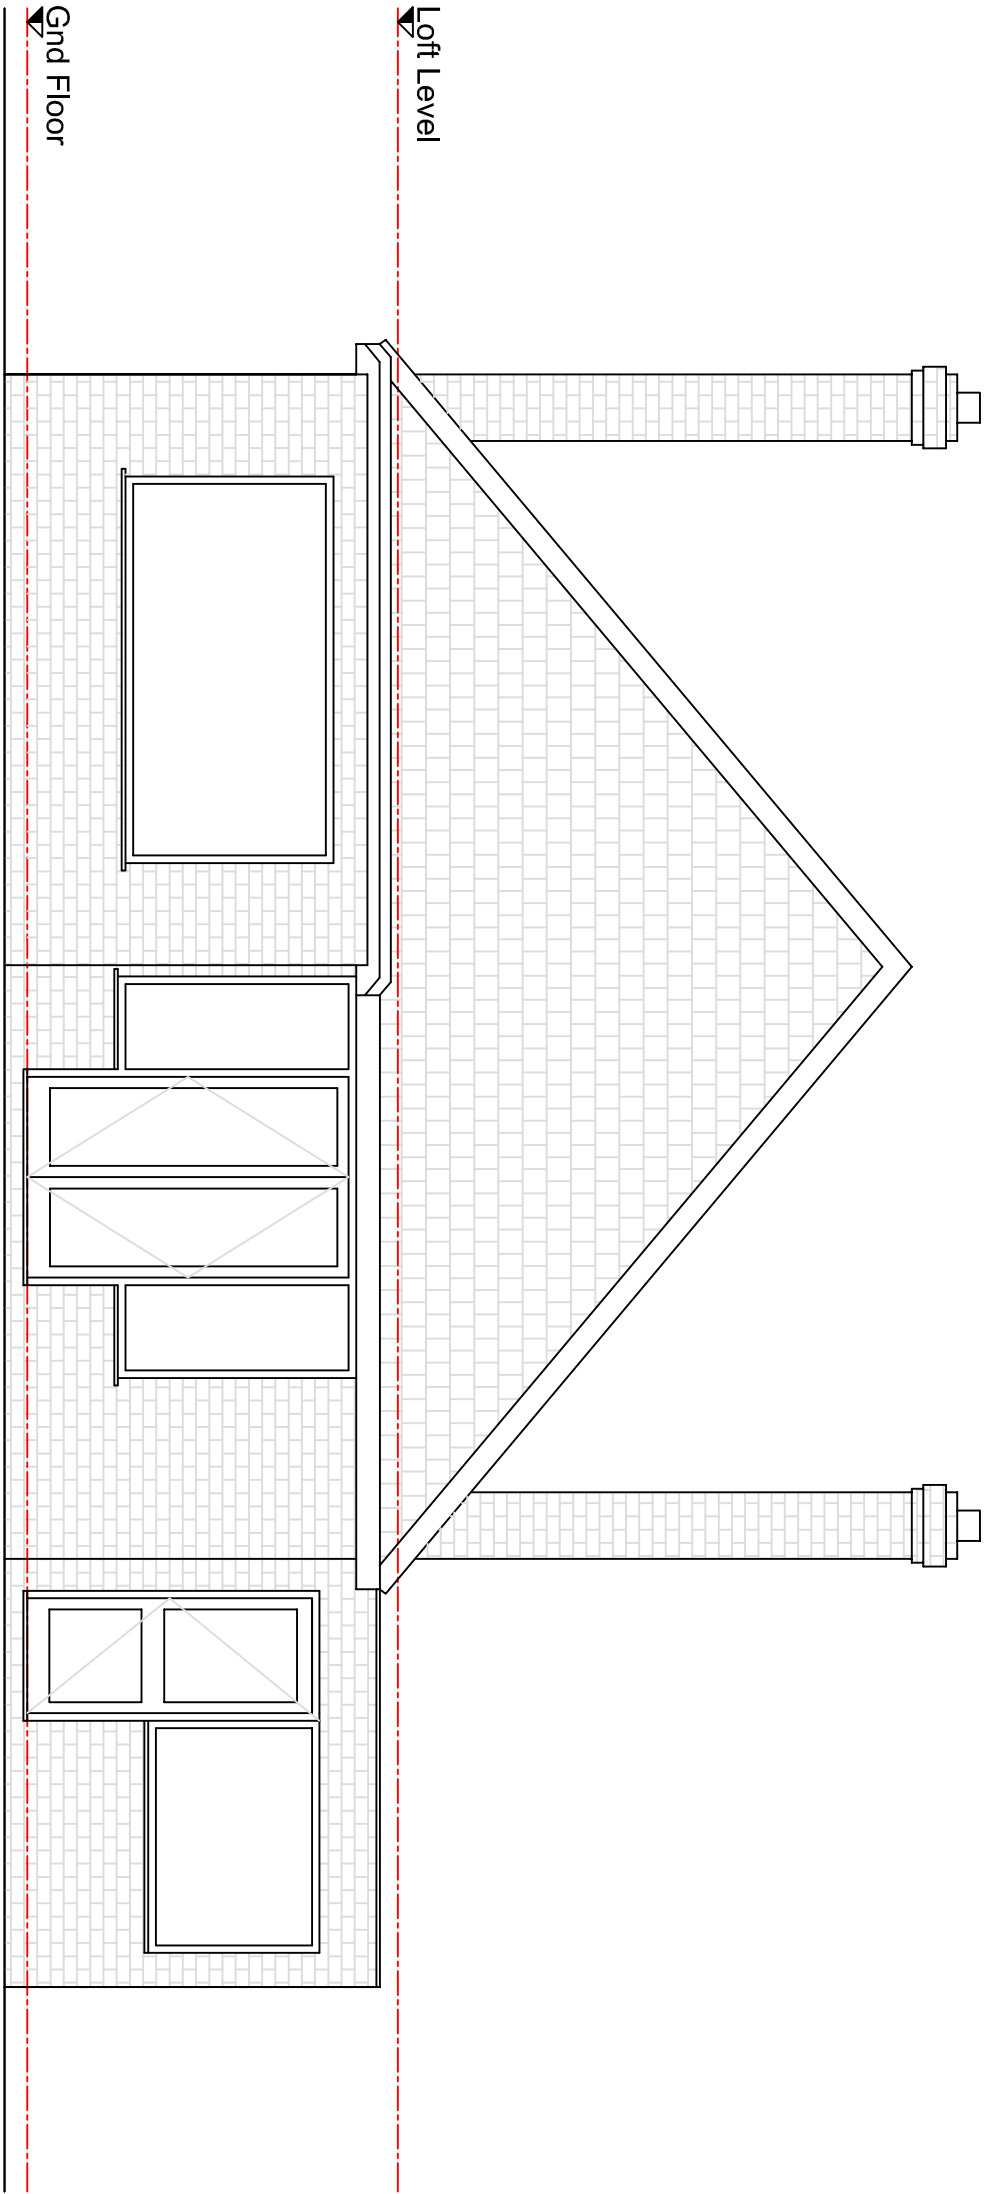

EXISTING REAR ELEVATION
1:50

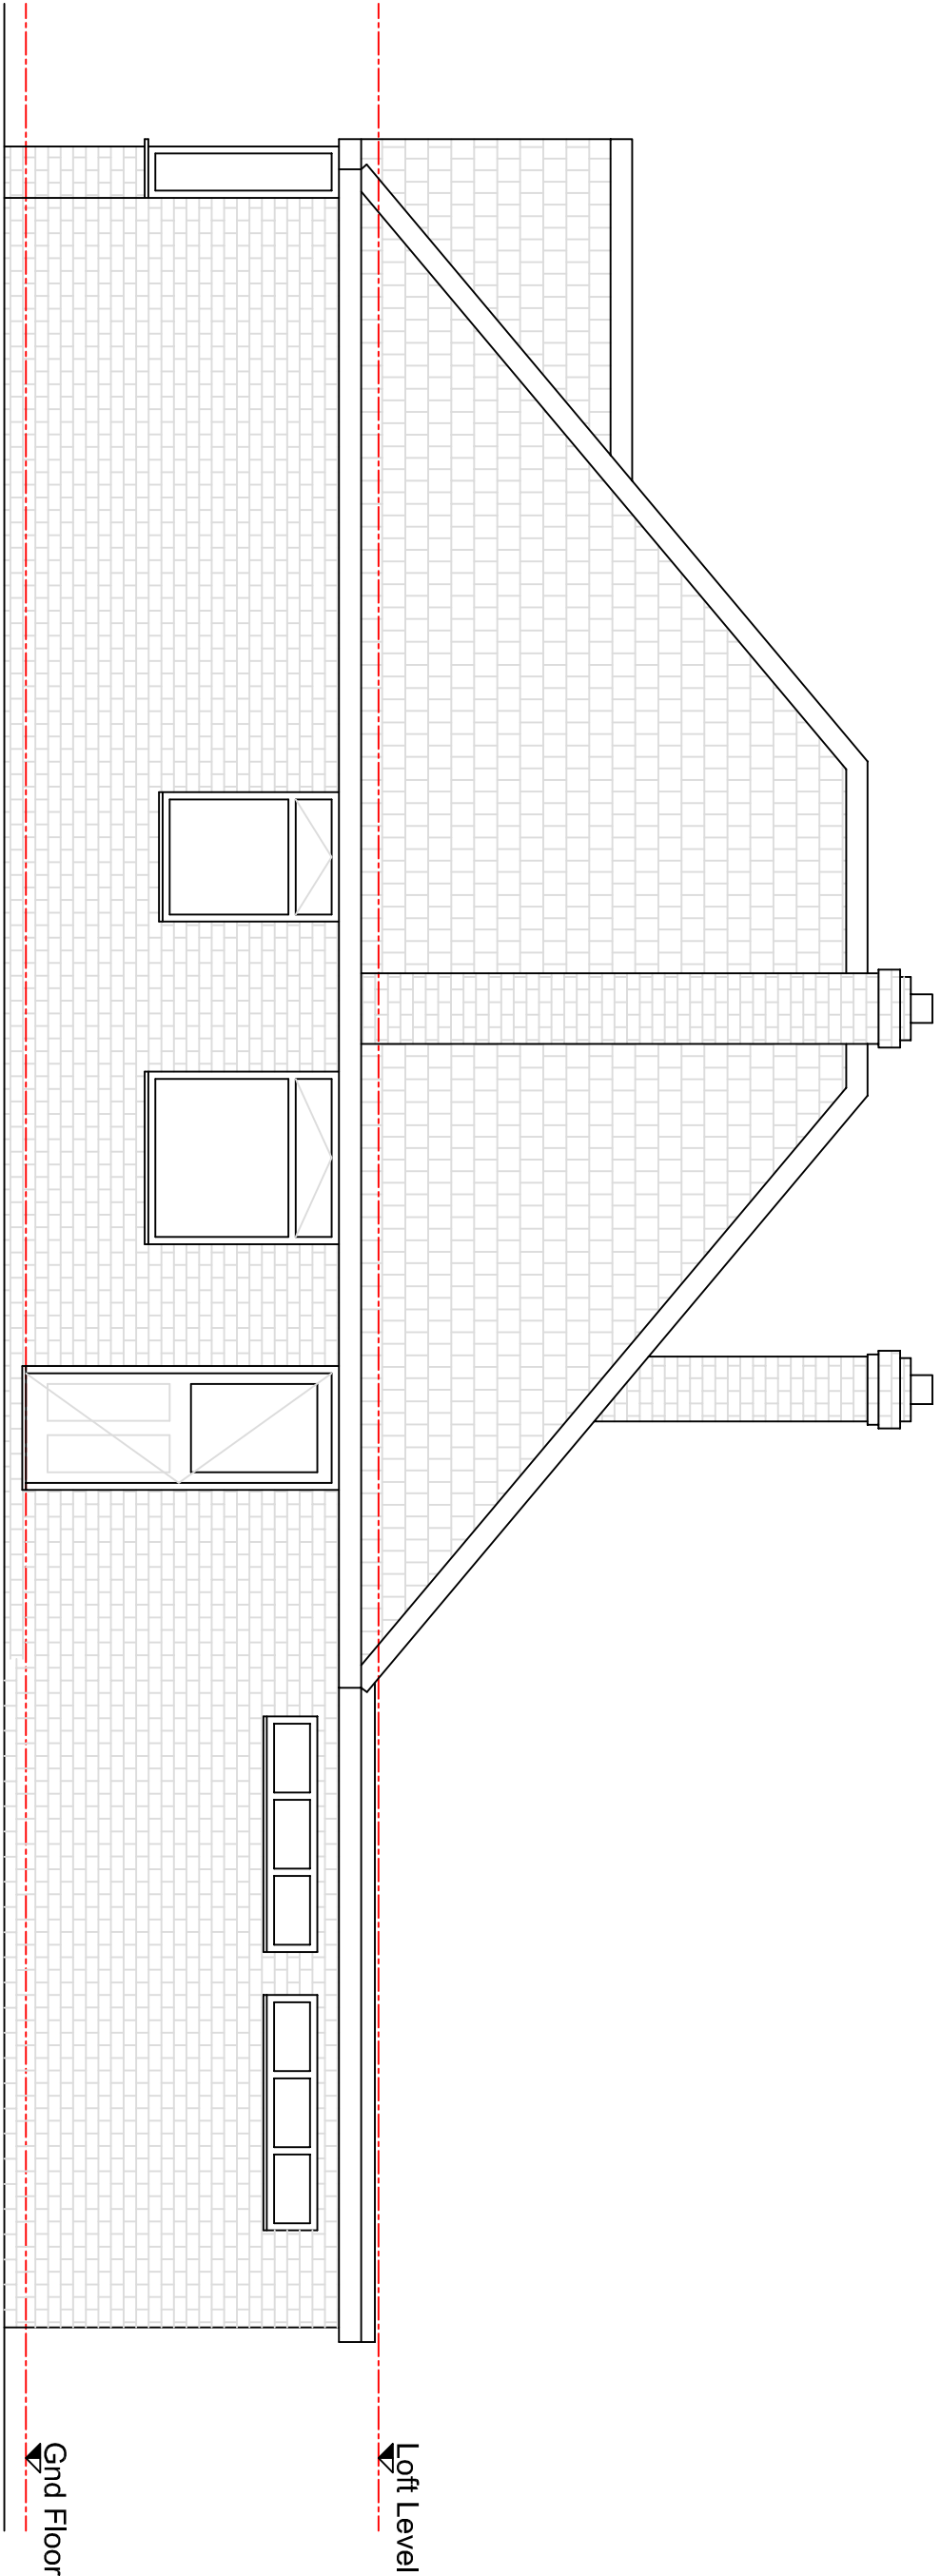

EXISTING SIDE ELEVATION
1:50



rev.	description	date
-		-

Project	74 ST. GEORGES DRIVE ICKENHAM, MIDDX. UB10 8HR
---------	---

Title	EXISTING ELEVATIONS
-------	---------------------

Client	Mr. N. Nyack
--------	--------------

Scale	1	50	24	05	25
Draw No.	1601	A1	SU02	-	

REN DESIGN & PROJECT
8 HALL TOWN ROAD
LONDON E16 3JL
t: 01895 431 888
m: 07546 860 875
e: daniel@ren.co.uk