



1 GROUND FLOOR - PROPOSED
1 : 100

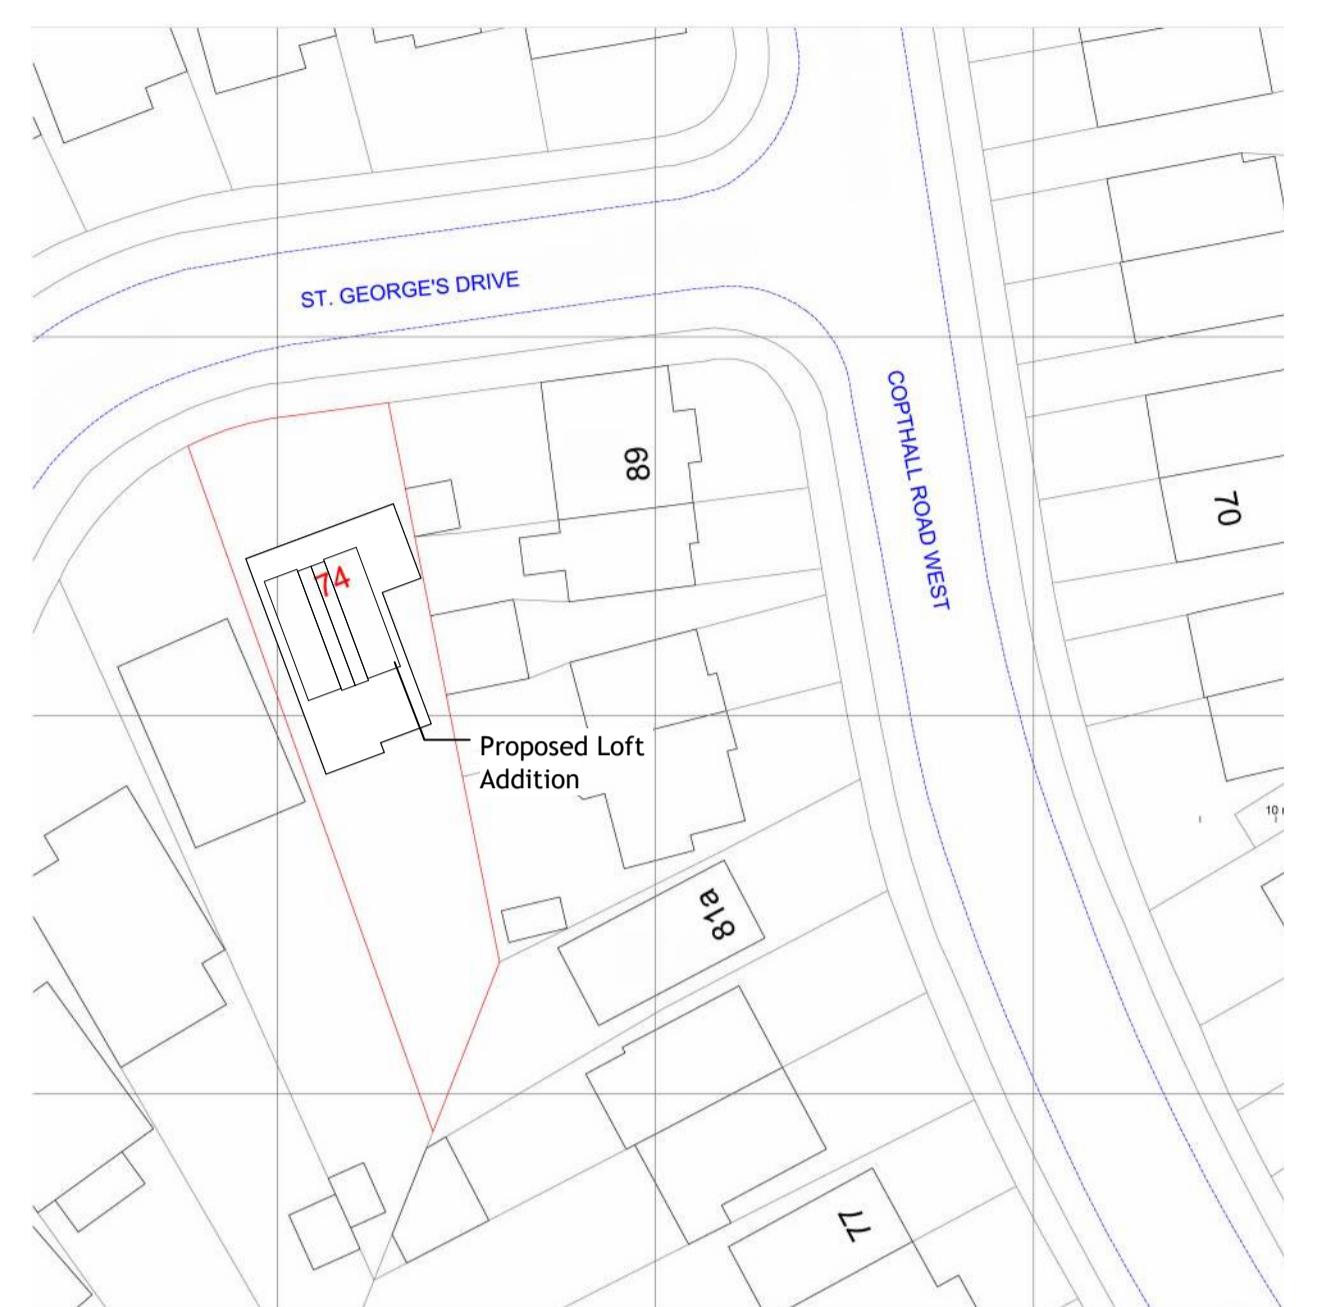

9 BLOCK PLAN - PROPOSED
1 : 500

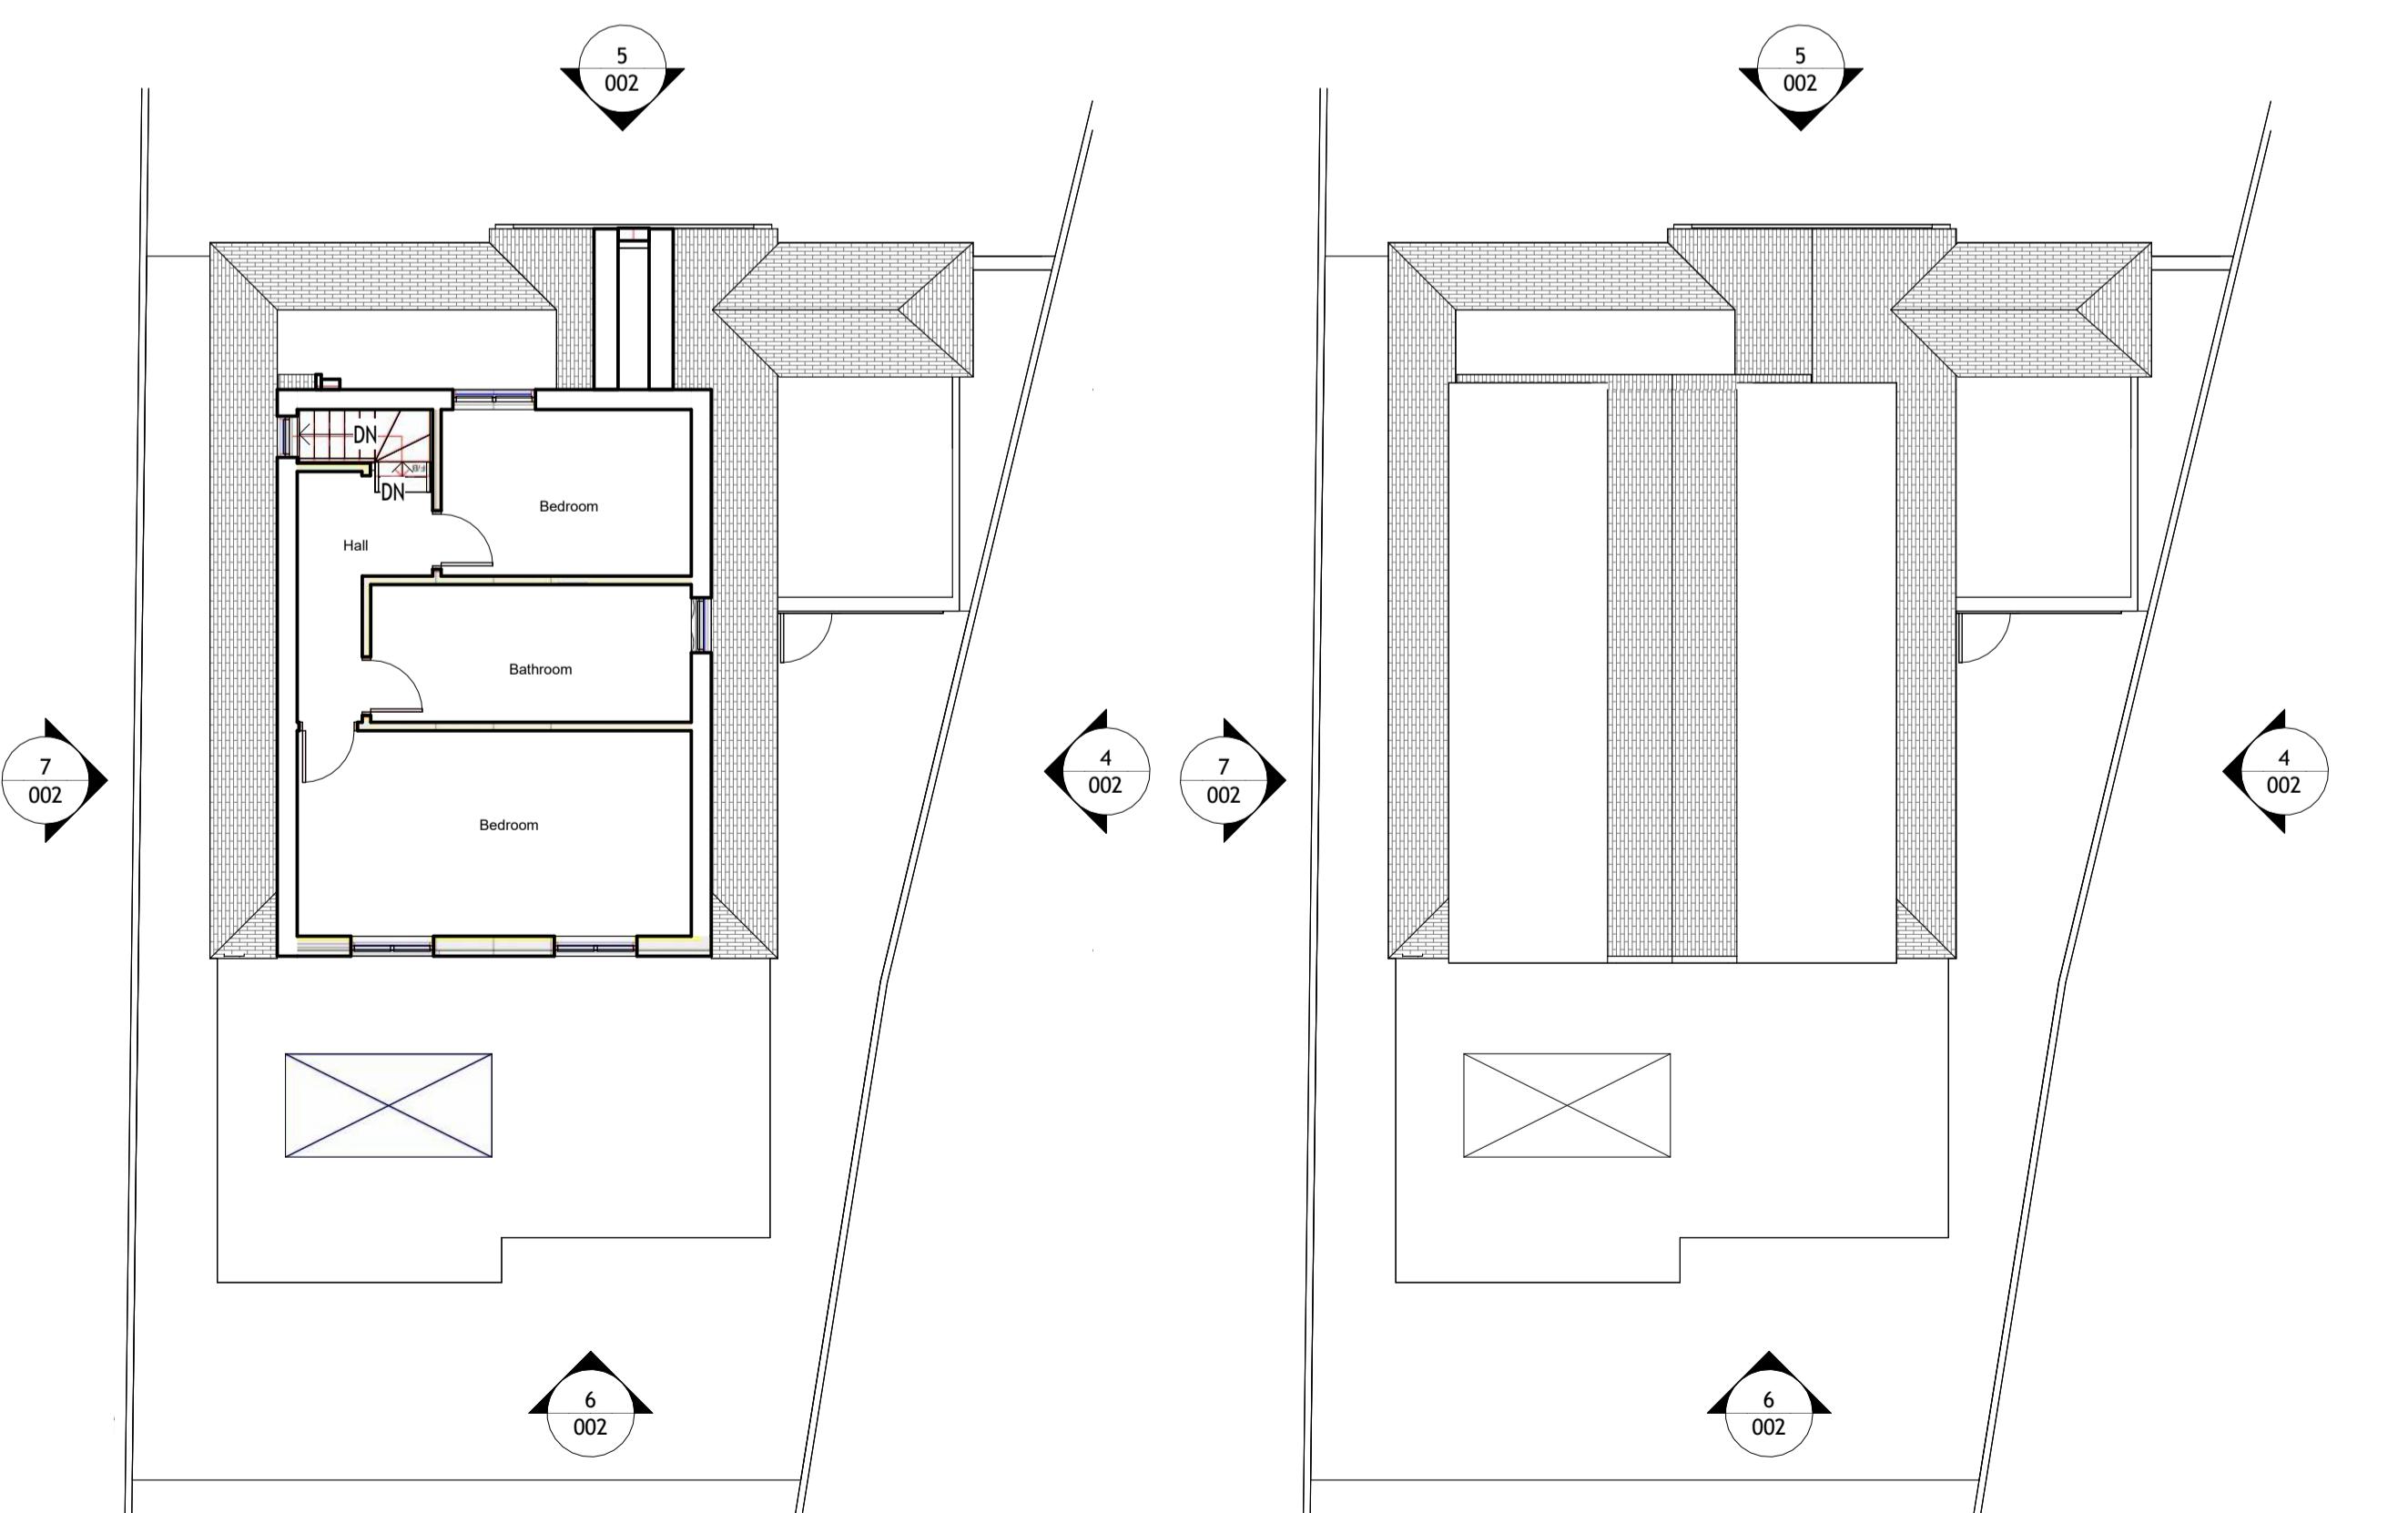


2 FIRST FLOOR - PROPOSED
1 : 100

3 ROOF - PROPOSED
1 : 100




5 NORTH - PROPOSED
1 : 100

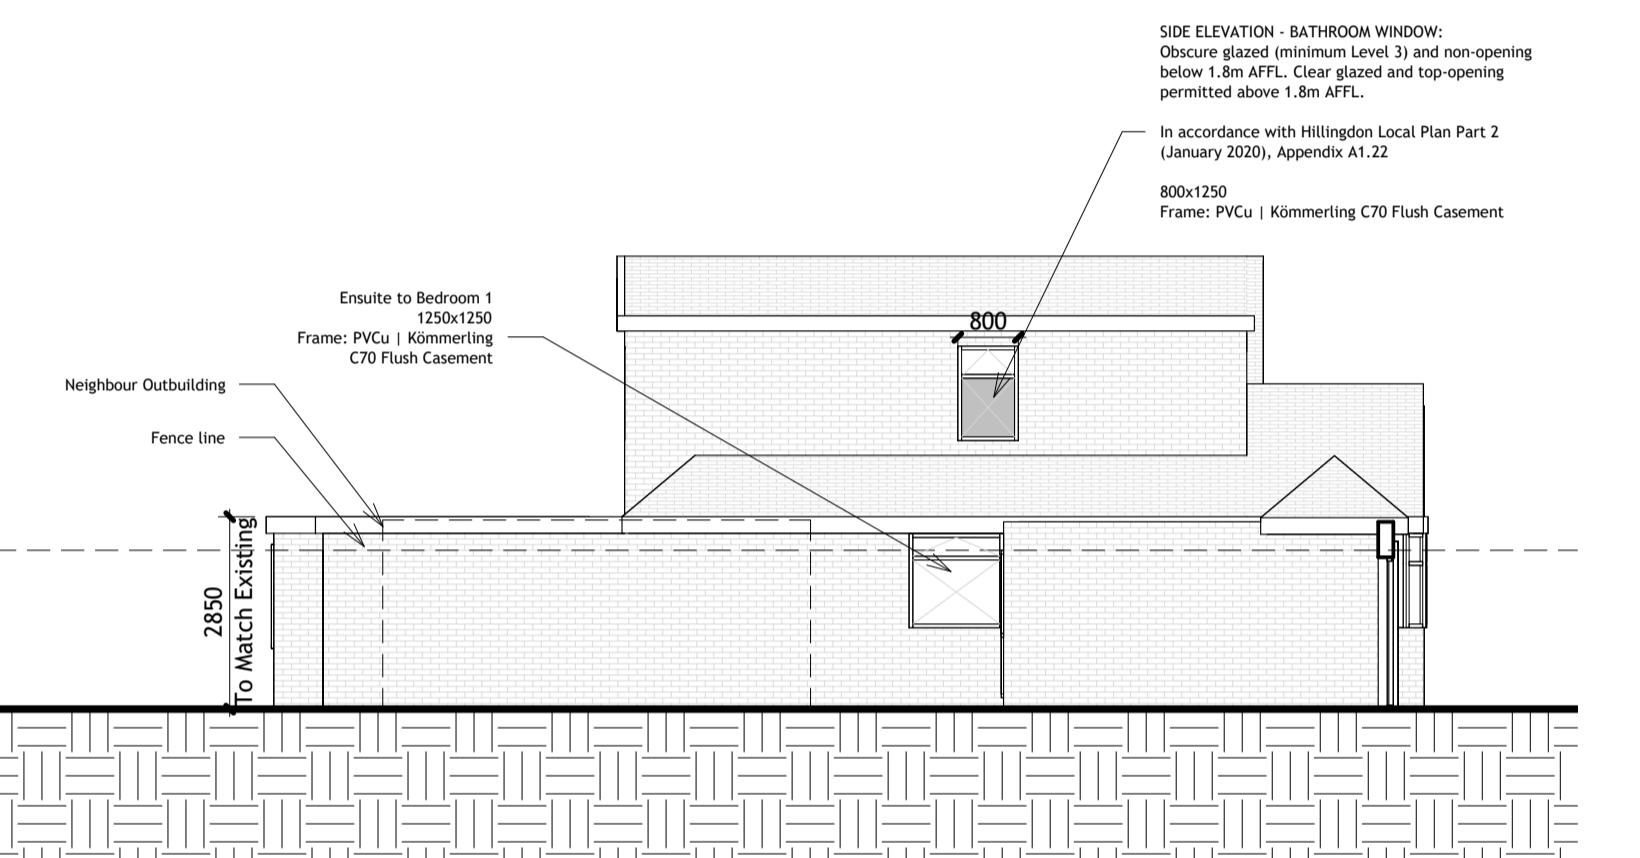


4 EAST - PROPOSED
1 : 100



6 SOUTH - PROPOSED
1 : 100

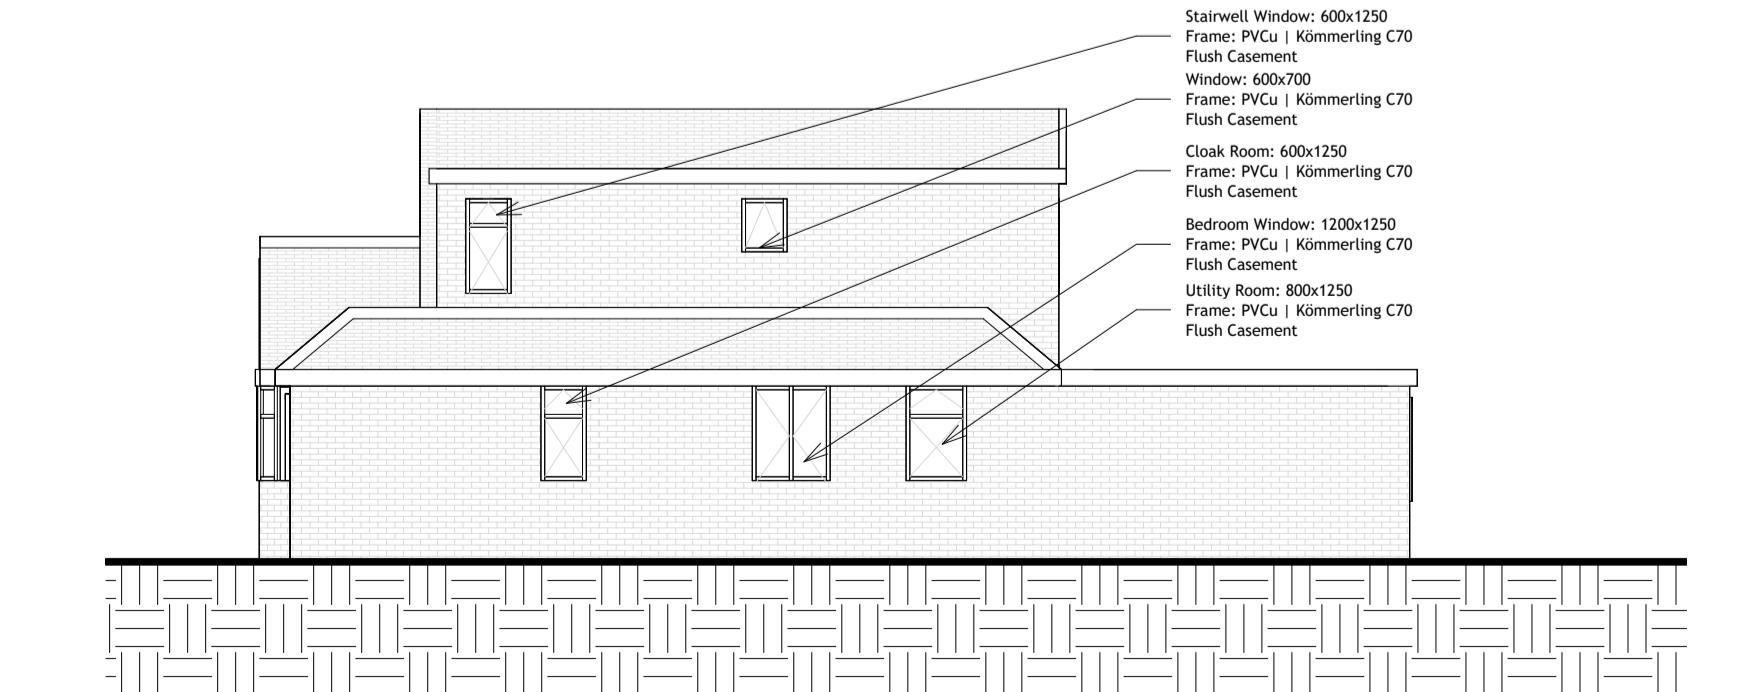

7 WEST - PROPOSED
1 : 100

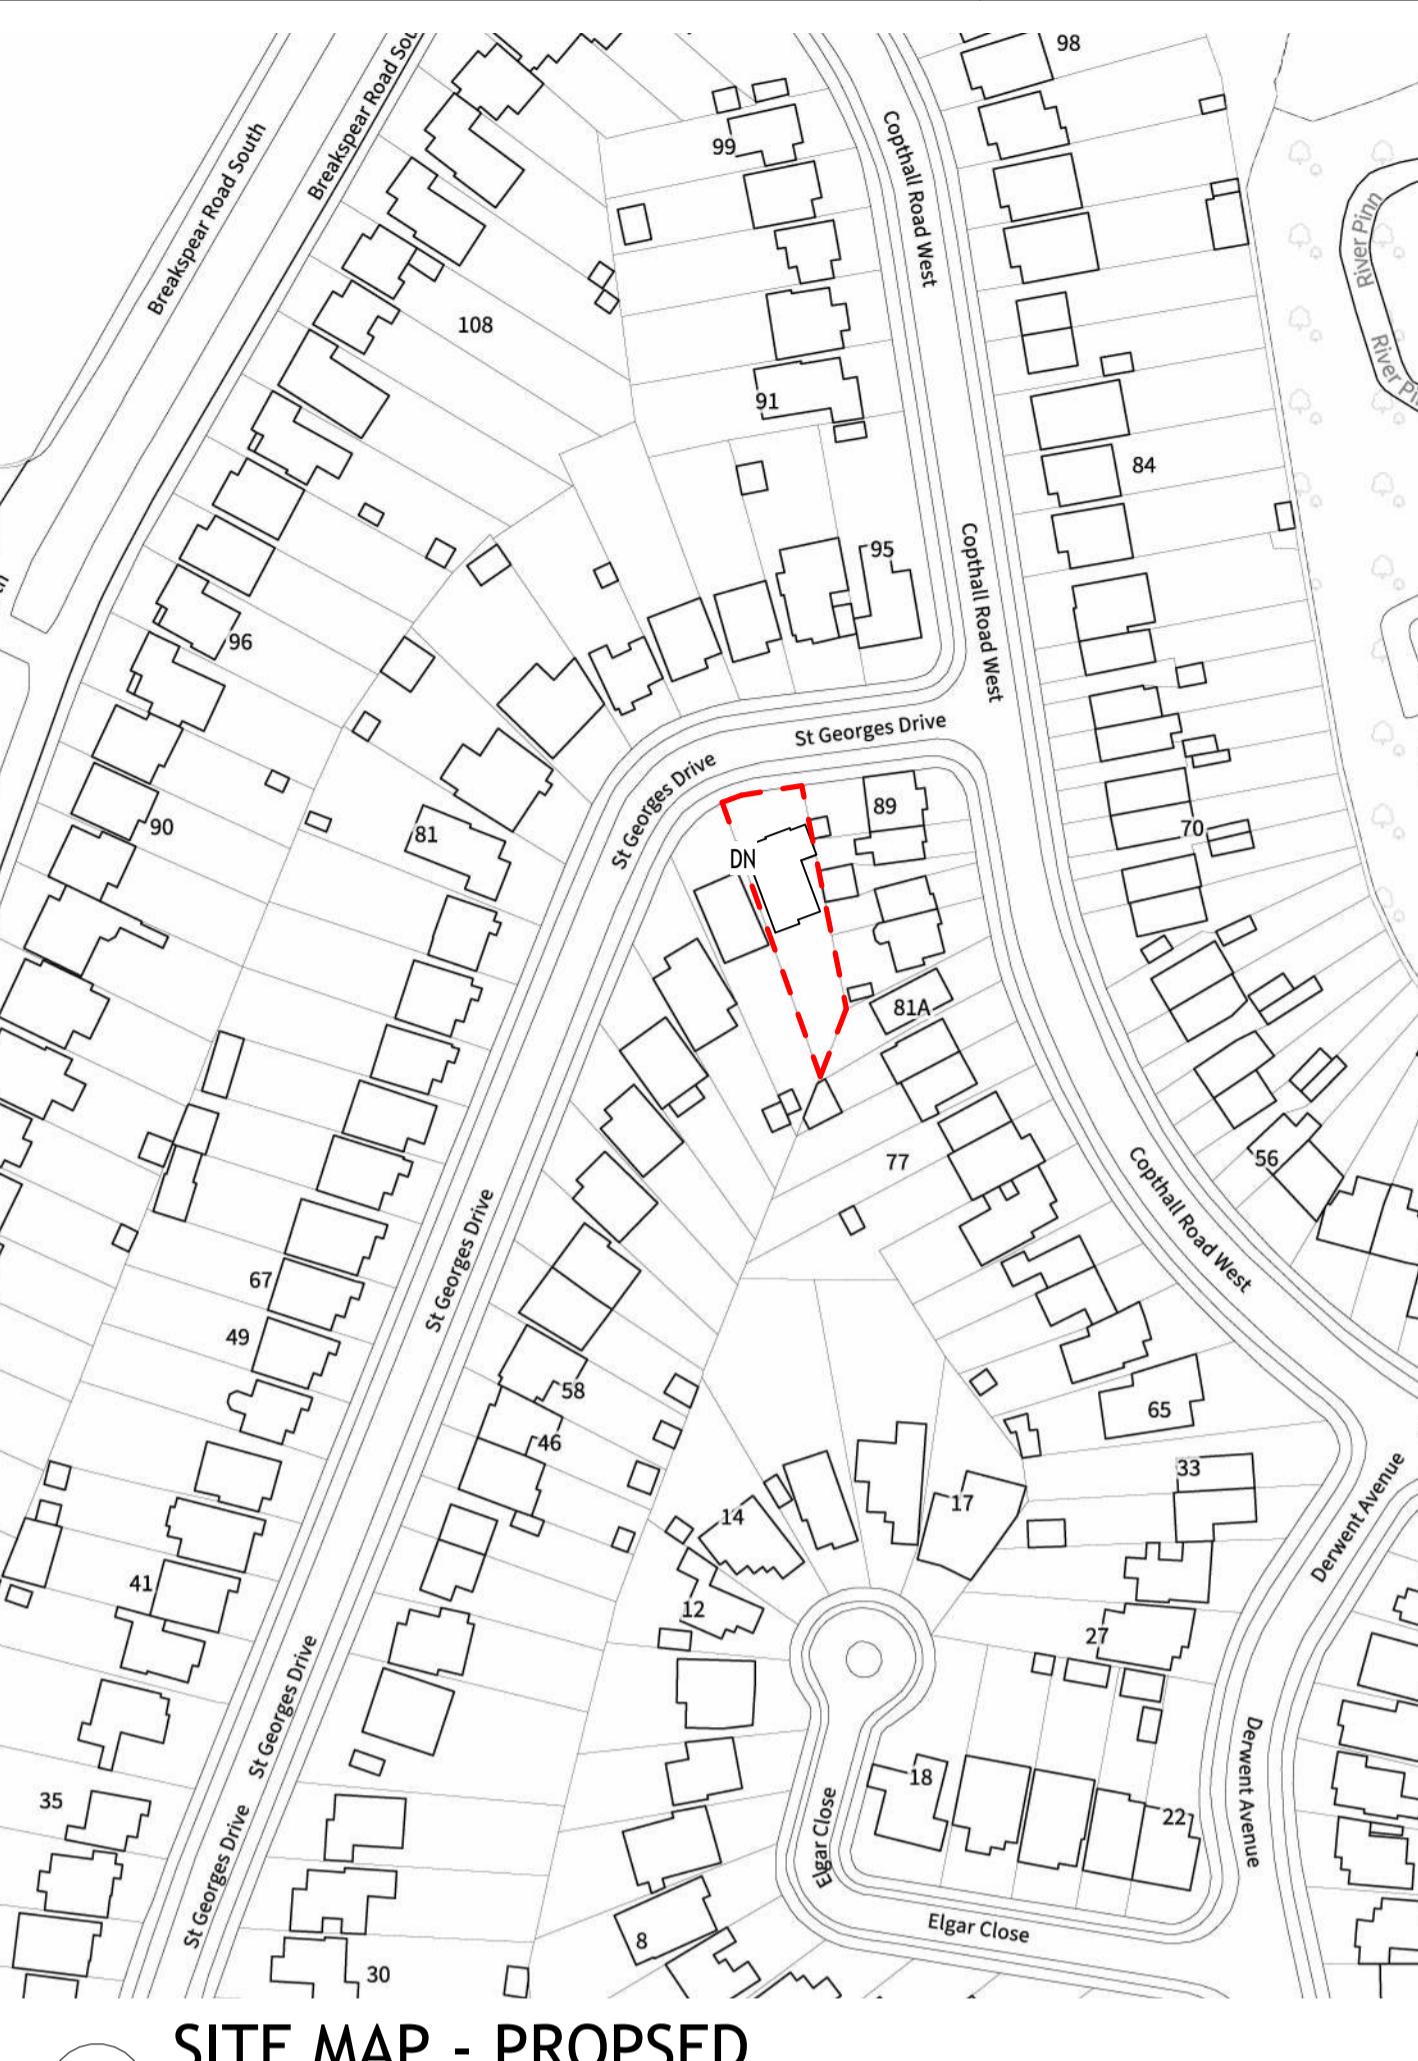

8 SITE MAP - PROPOSED
1 : 1250

Design Service:
DIN93 LTD via multiply.build
96-98 Paul Street London
EC2A 4NE | hello@multiply.build
07405 920944
© 2025 multiply.build

Client Name: Norron Nyack
Project Name: PA8HR-01
Sheet Name: PROPOSED DRAWINGS
Sheet #: 002
Date/Time: 22/12/2025 08:20:52
Project Address:
74 St Georges Drive
Ickenham
UB10 8HR

Project number PA8HR-01
Date 22.12.25
Drawn by DK
Checked by TT

GENERAL NOTES:
1. These drawings are for planning/LDC purposes only.
2. Not to be used for construction without further detailed drawings.
3. All dimensions to be verified on site before commencement.
4. Do not scale from this drawing - use figured dimensions only.
5. Any dimensions to be reported to the design immediately.
6. This drawing is to be read in conjunction with all other drawings.
7. Drawing prepared for Lawful Development Certificate application only.
8. Compliance with Building Regulations to be confirmed separately.

© Dingir Ltd via multiply.build
This drawing is copyright and may not be reproduced without written permission.

Scale As indicated @A1
0 5 m