




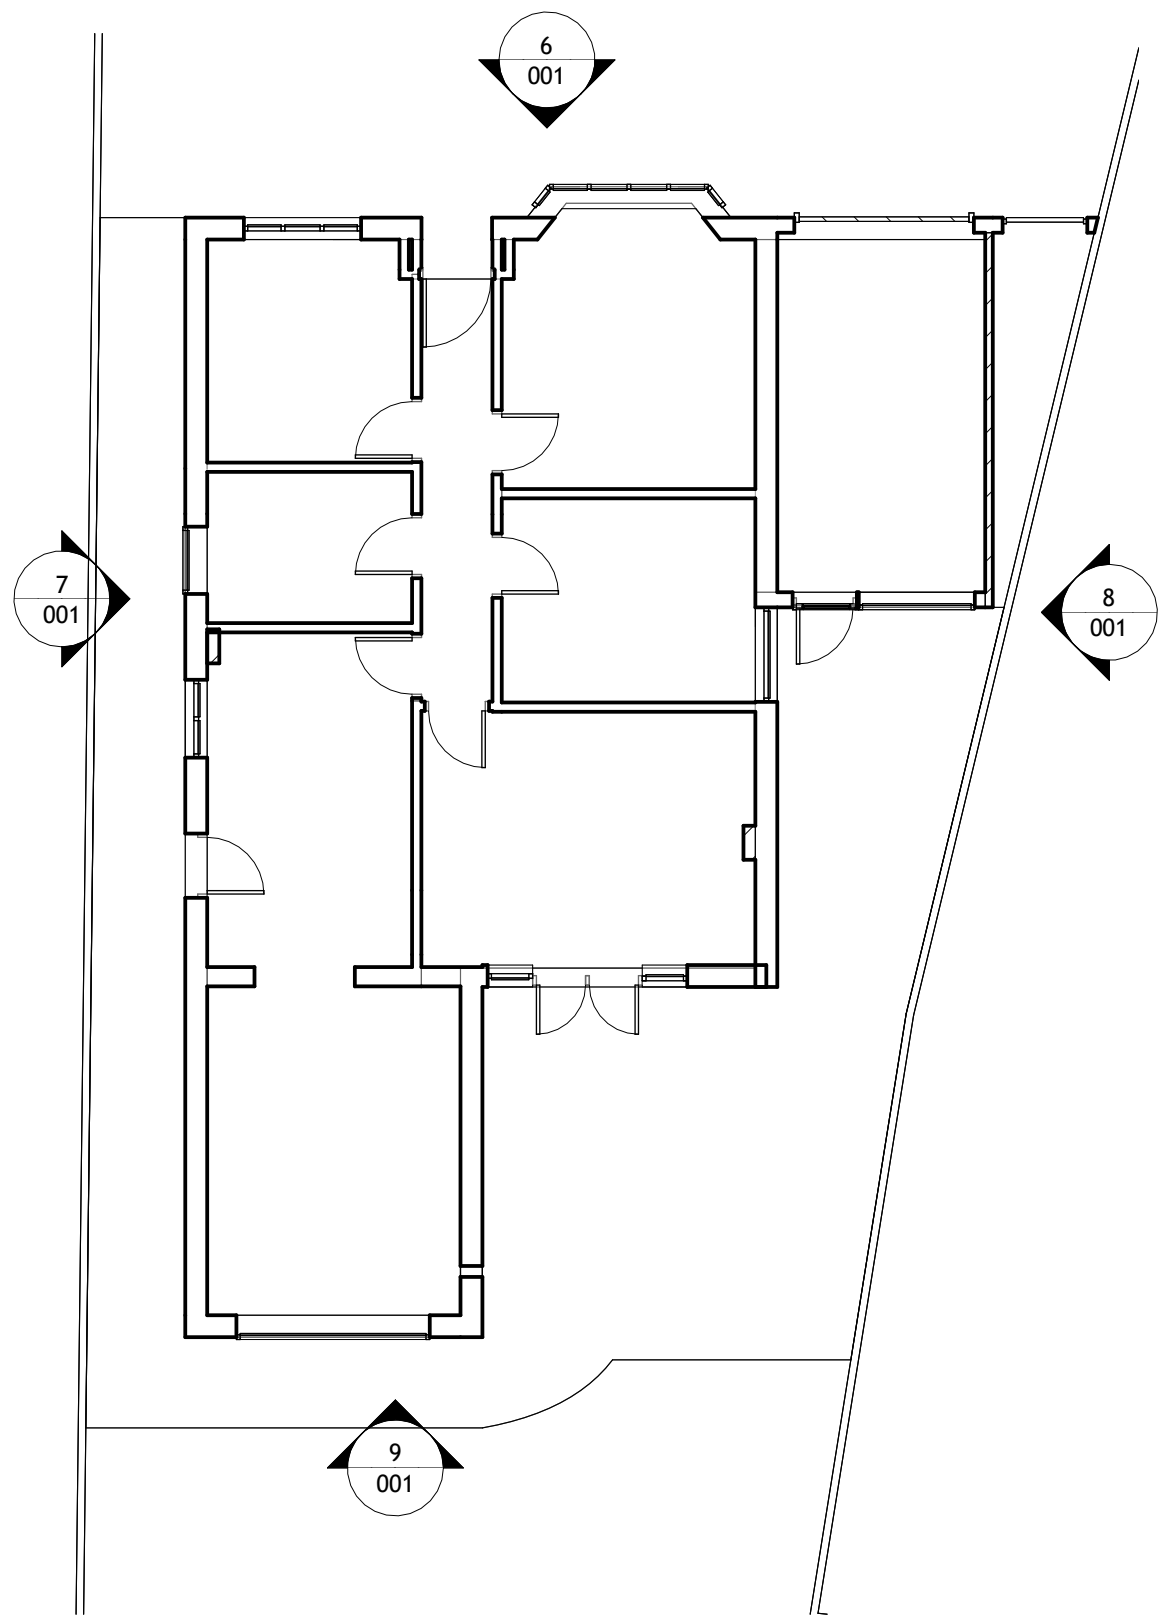


2 00 - GF - EXISTING
1 : 100

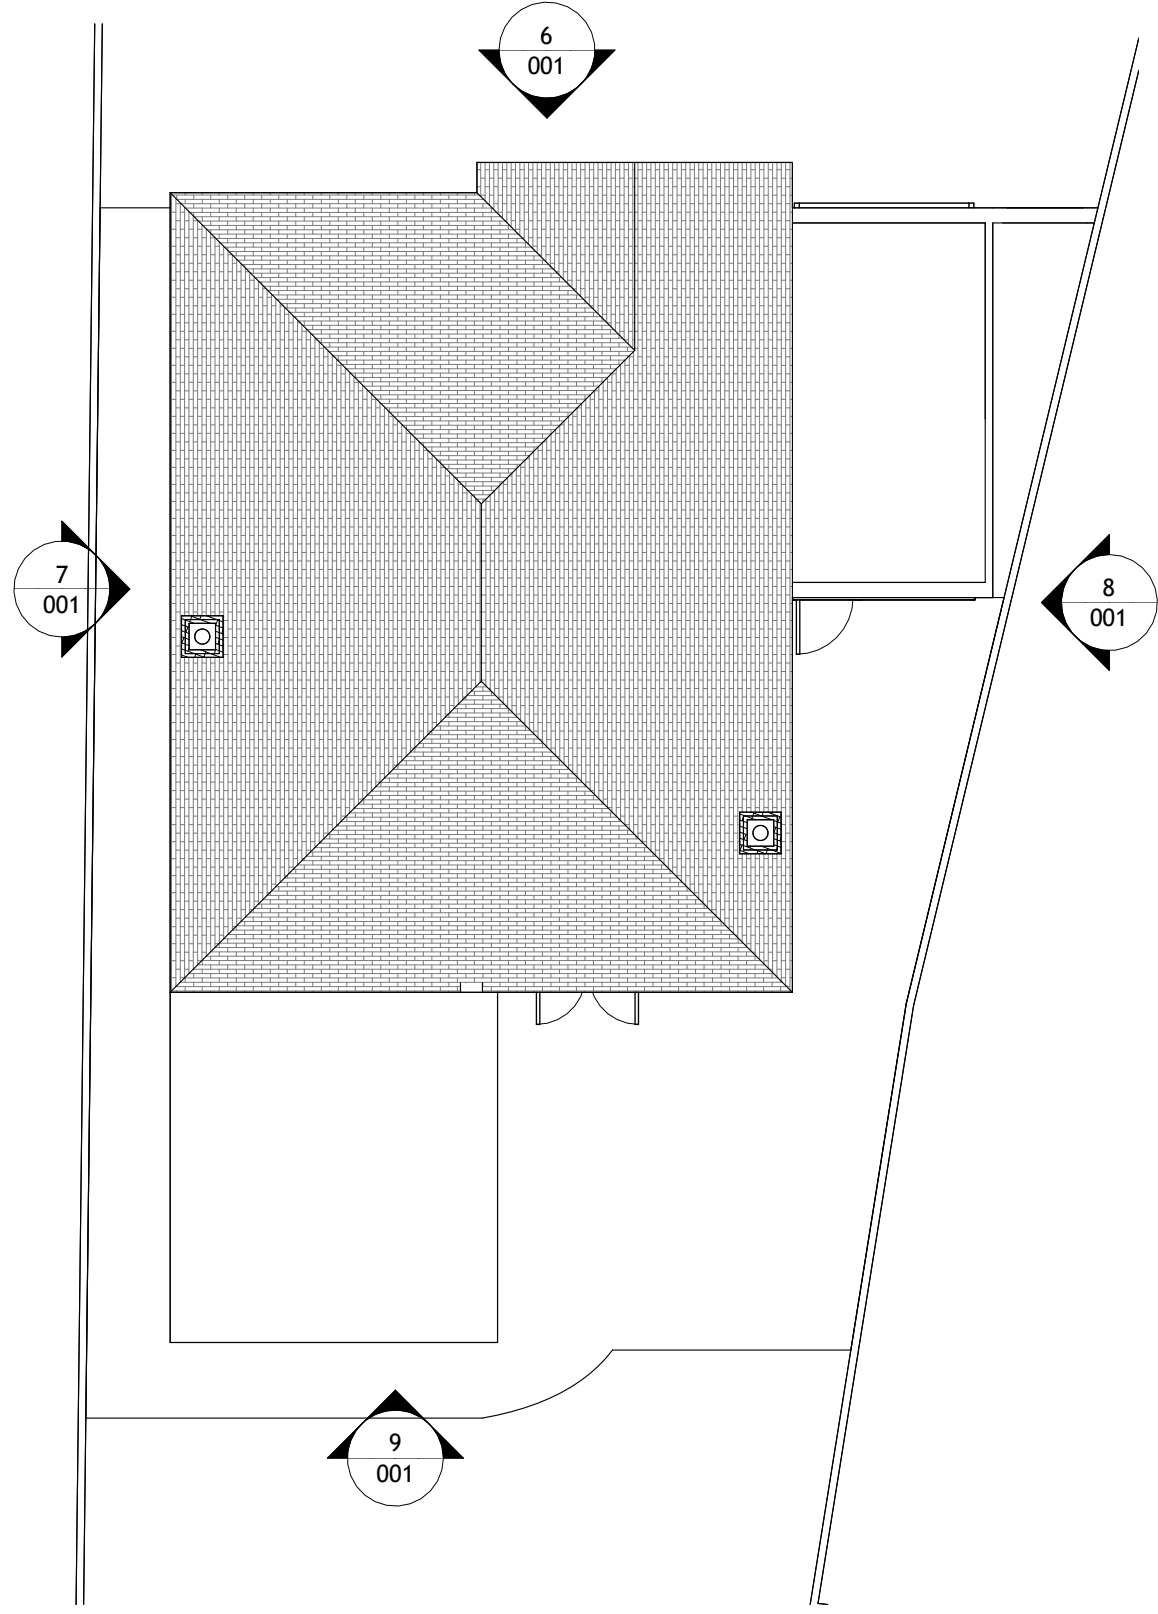


4 03 - Roof
1 : 100

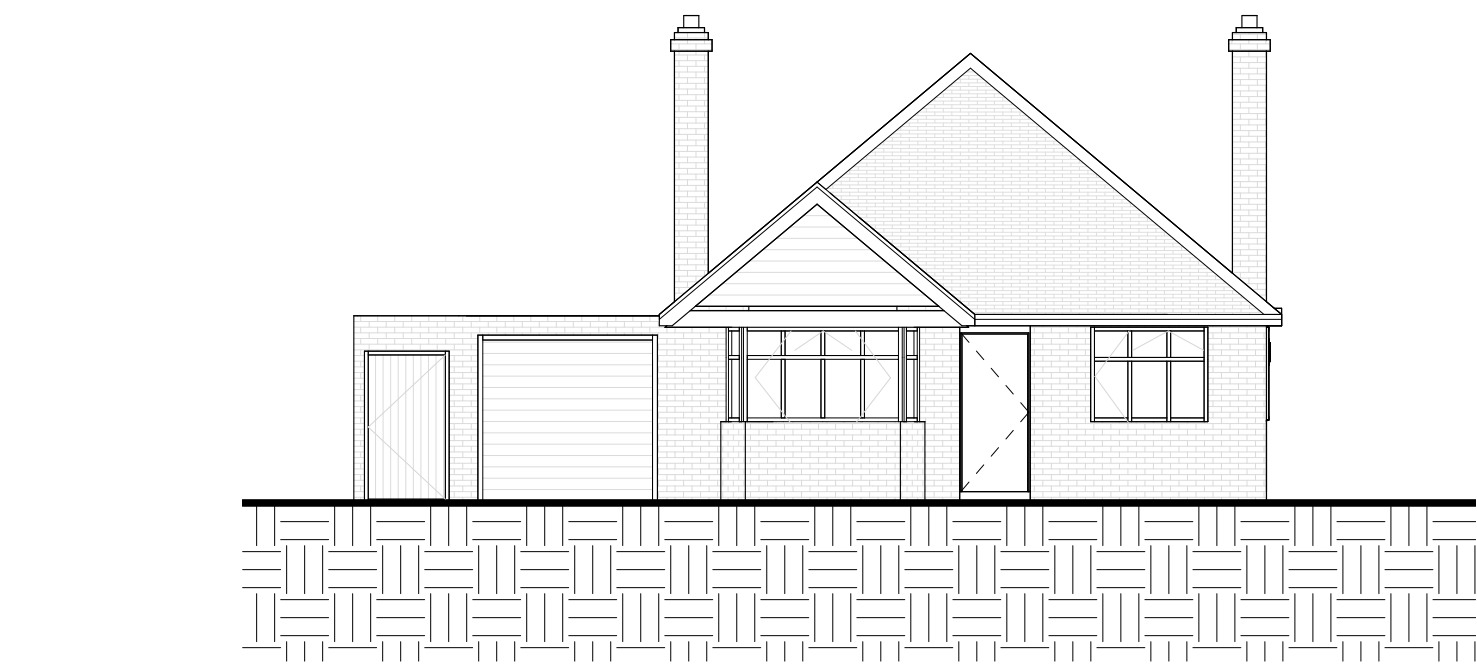


6 NORTH - EXISTING
1 : 100

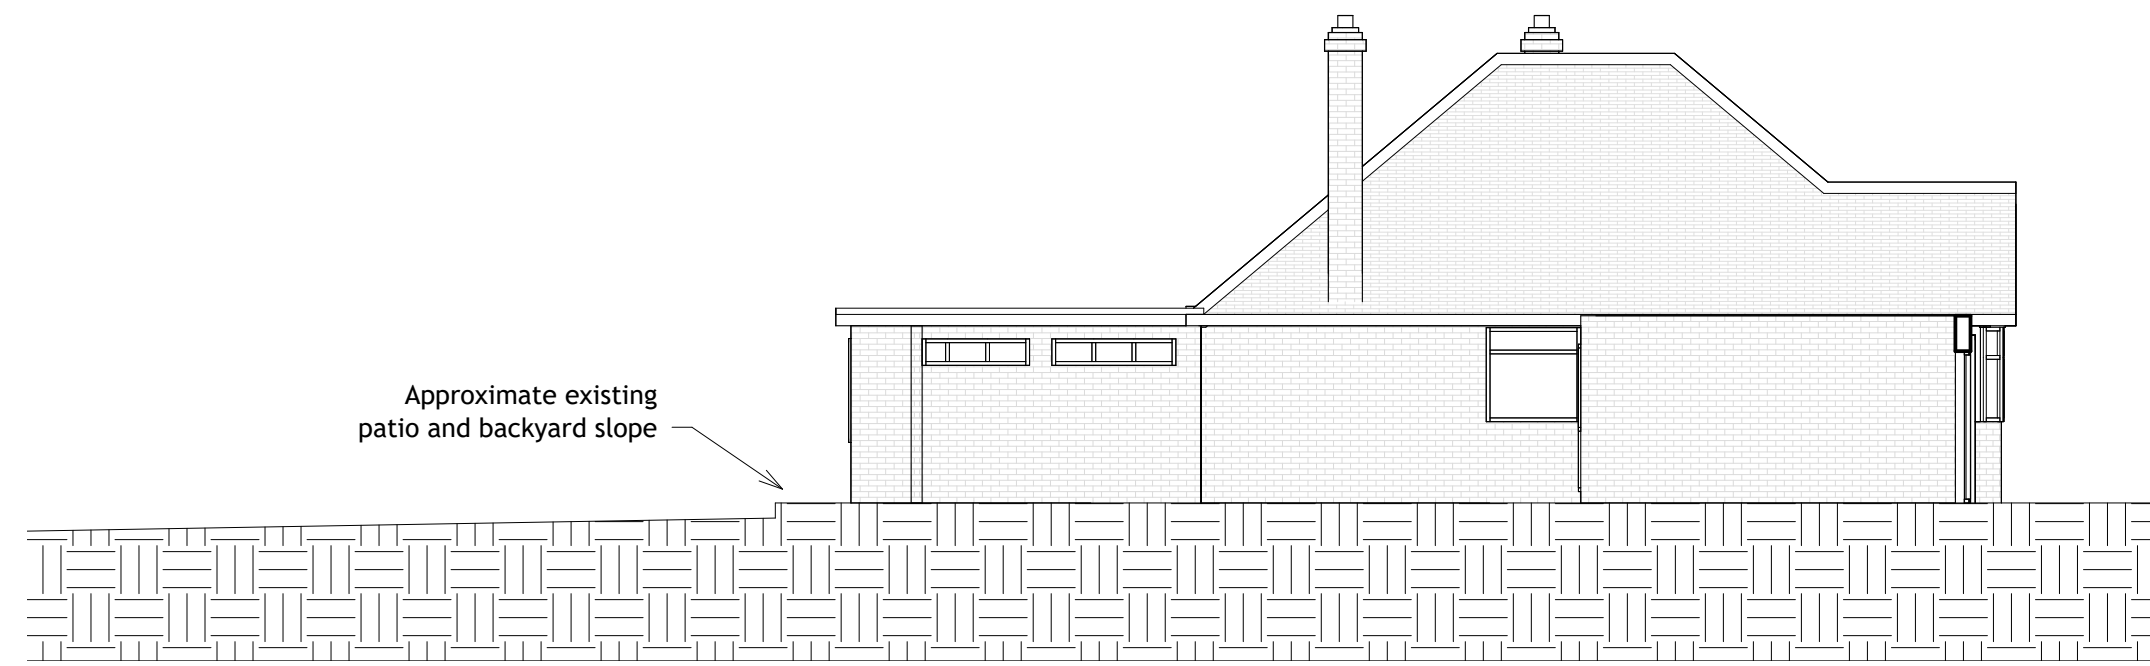


8 EAST - EXISTING
1 : 100

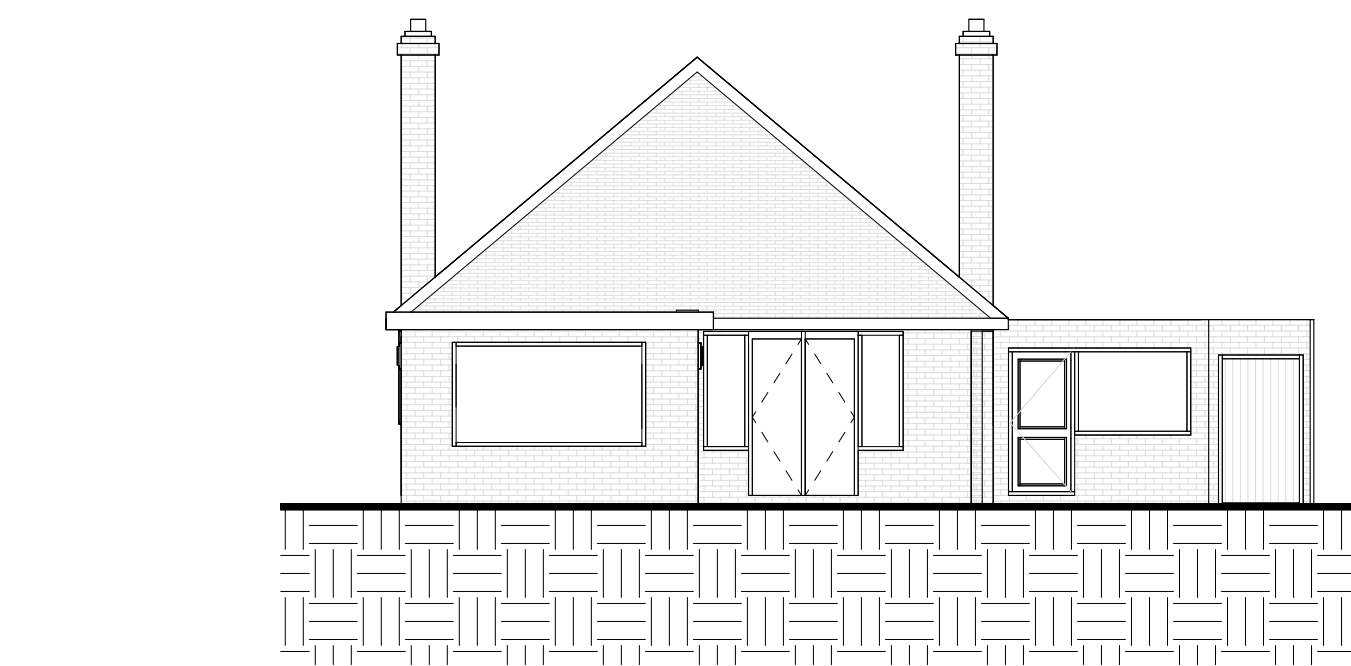


9 SOUTH - EXISTING
1 : 100

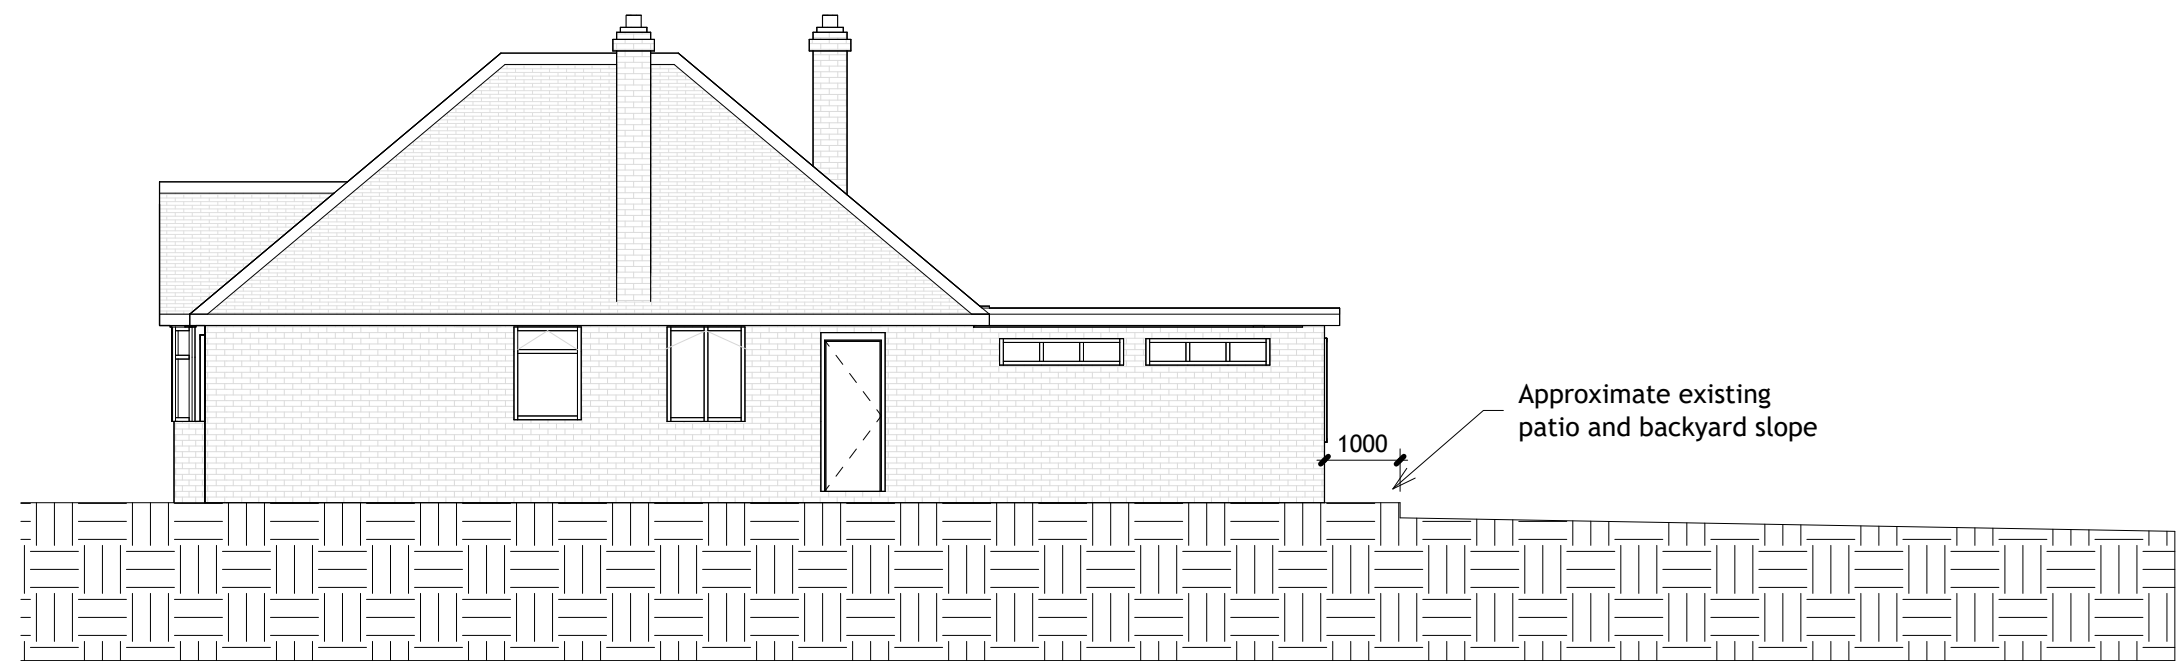

7 WEST - EXISTING
1 : 100

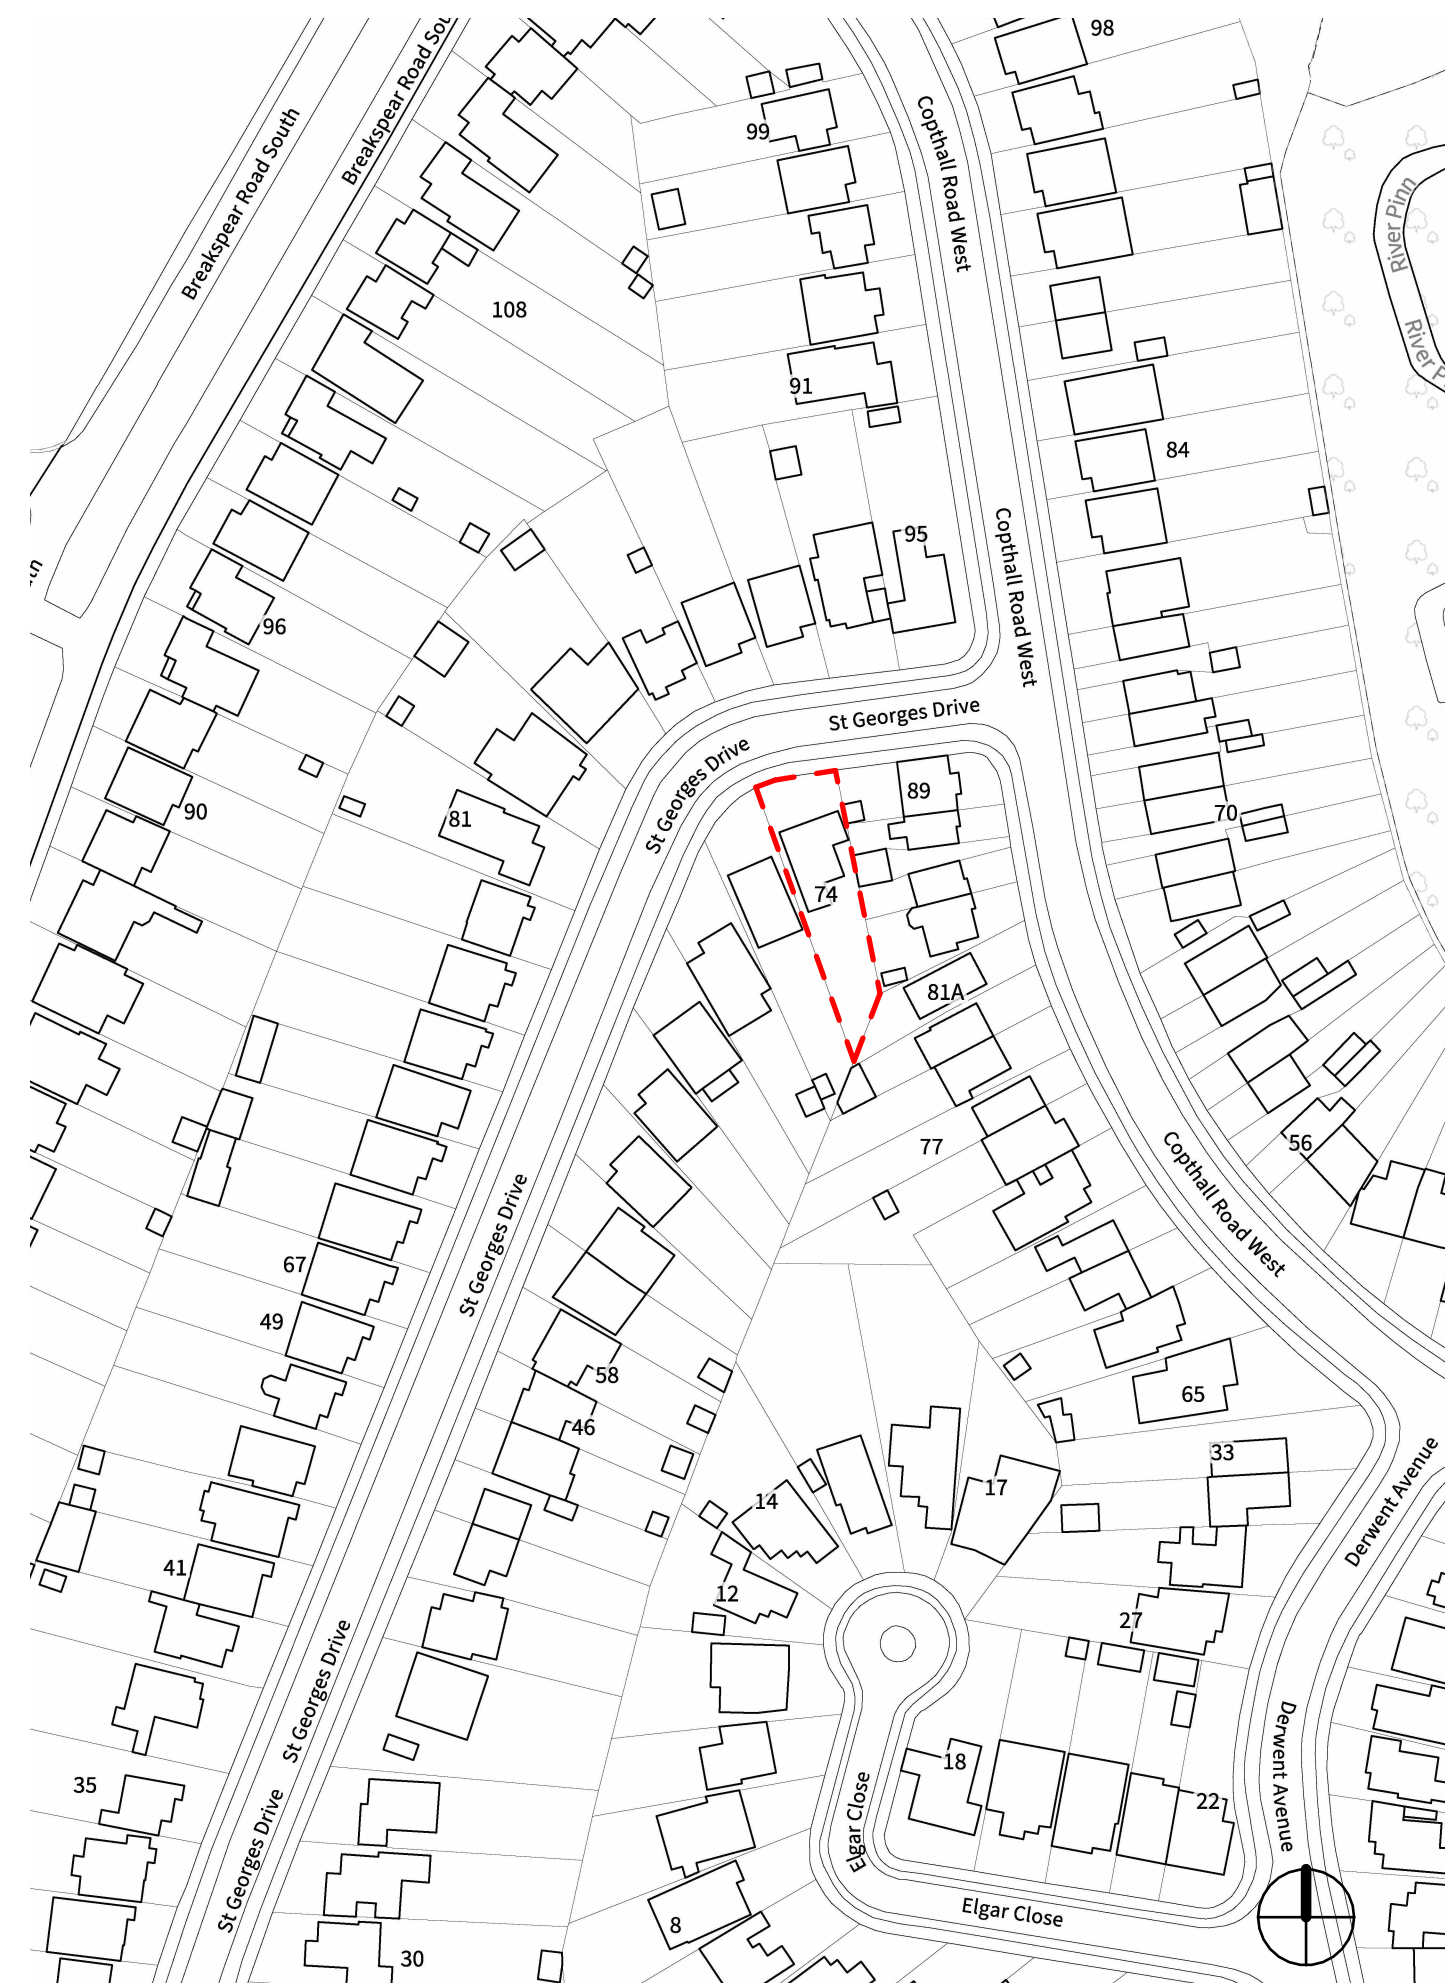

1 SITE MAP - EXISTING
1 : 1250

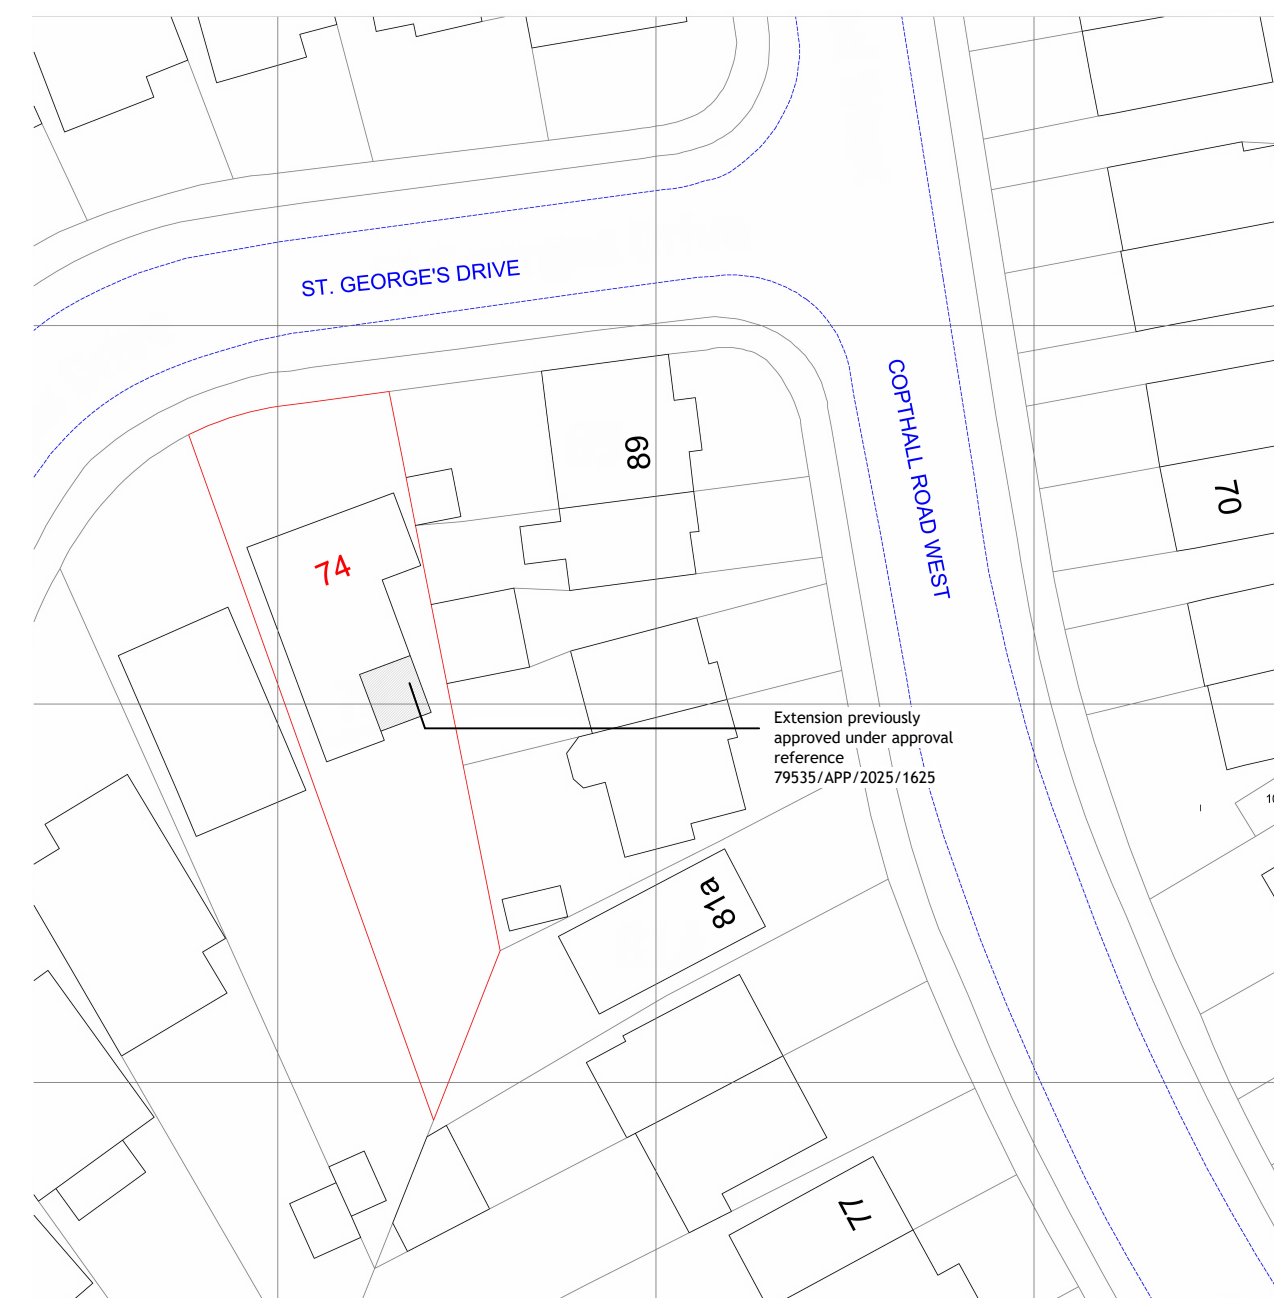

5 BLOCK PLAN - EXISTING
1 : 500



Client Name: Norron Nyack

Project Name: PA8HR-01

Sheet Name: EXISTING DRAWINGS

Sheet #: 001

Date/Time: 19/01/2026 07:04:33

Project Address:
74 St Georges Drive
Ickenham
UB10 8HR

Project number PA8HR-01

Date 22.12.25

Drawn by Author

Checked by Checker

GENERAL NOTES:
1. These drawings are for planning/LDC purposes only
2. Not to be used for construction without further detailed drawings
3. All dimensions to be verified on site before commencement
4. Do not scale from this drawing - use figured dimensions only
5. Any discrepancies to be reported to the designer immediately
6. This drawing is to be read in conjunction with all other drawings
7. Drawing prepared for Lawful Development Certificate application only
8. Compliance with Building Regulations to be confirmed separately

© Dingir Ltd t/a multiply.build 2025.
This drawing is copyright and may not be reproduced without written permission.

Scale As indicated @A1

0 5 m