



5 NORTH - PROPOSED  
1 : 100

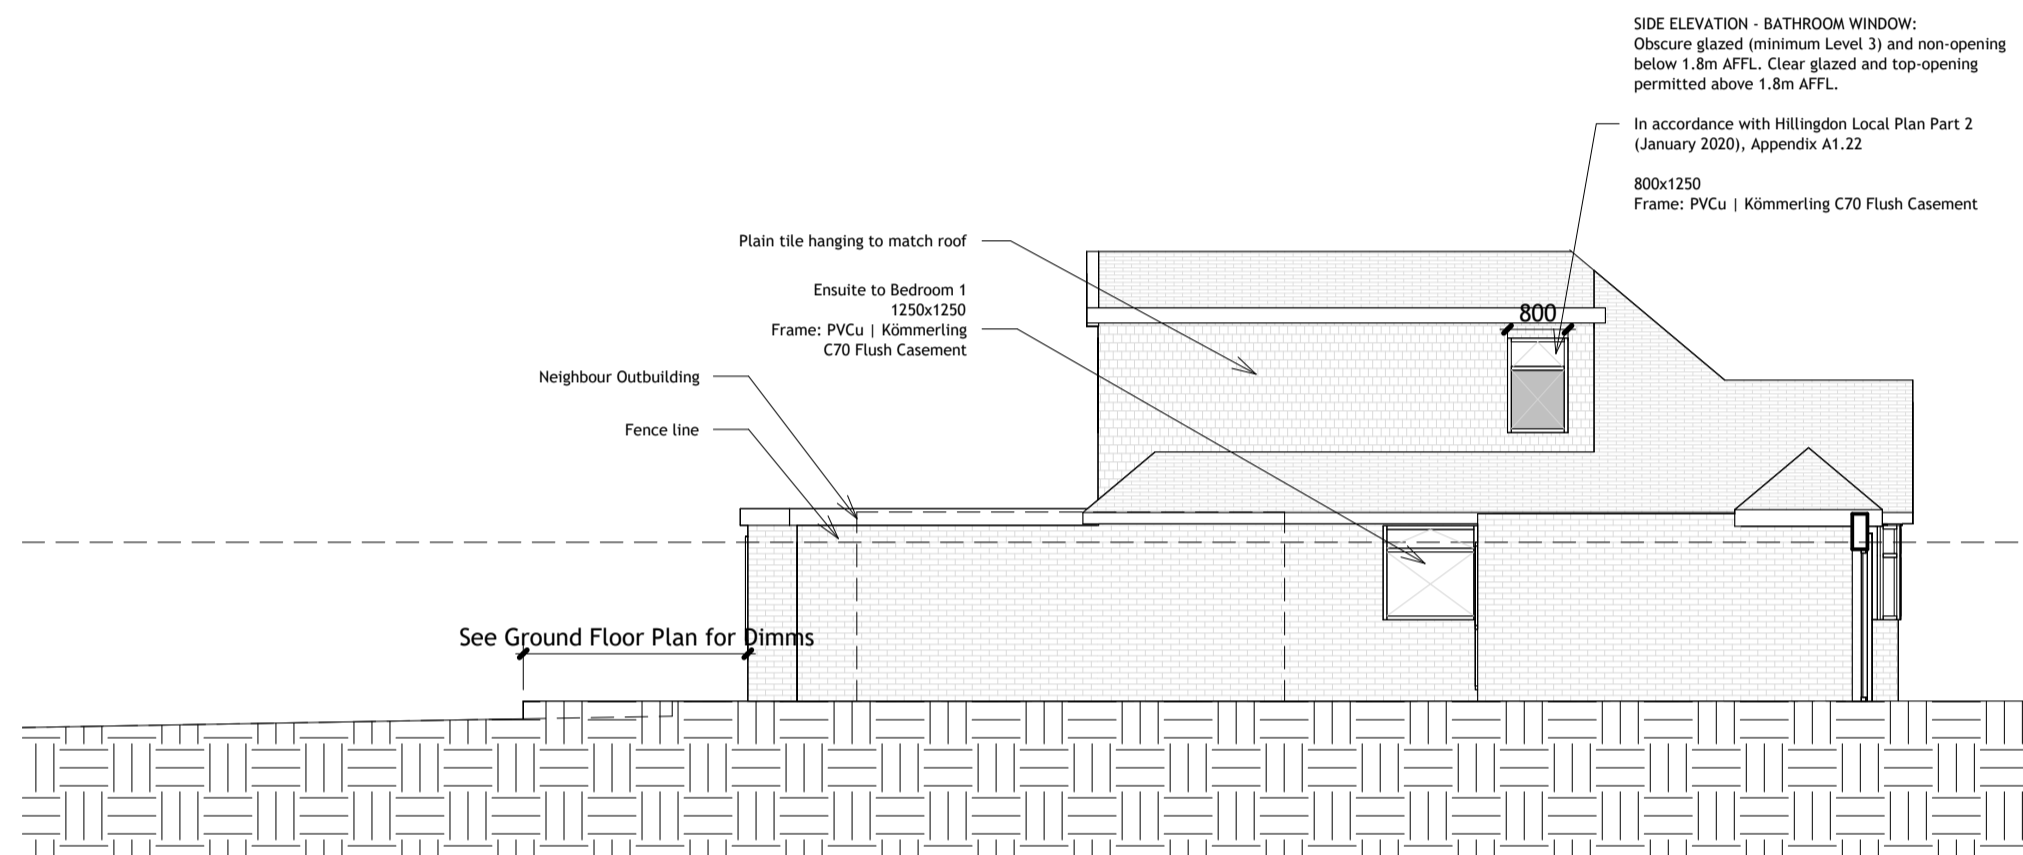


4 EAST - PROPOSED  
1 : 100

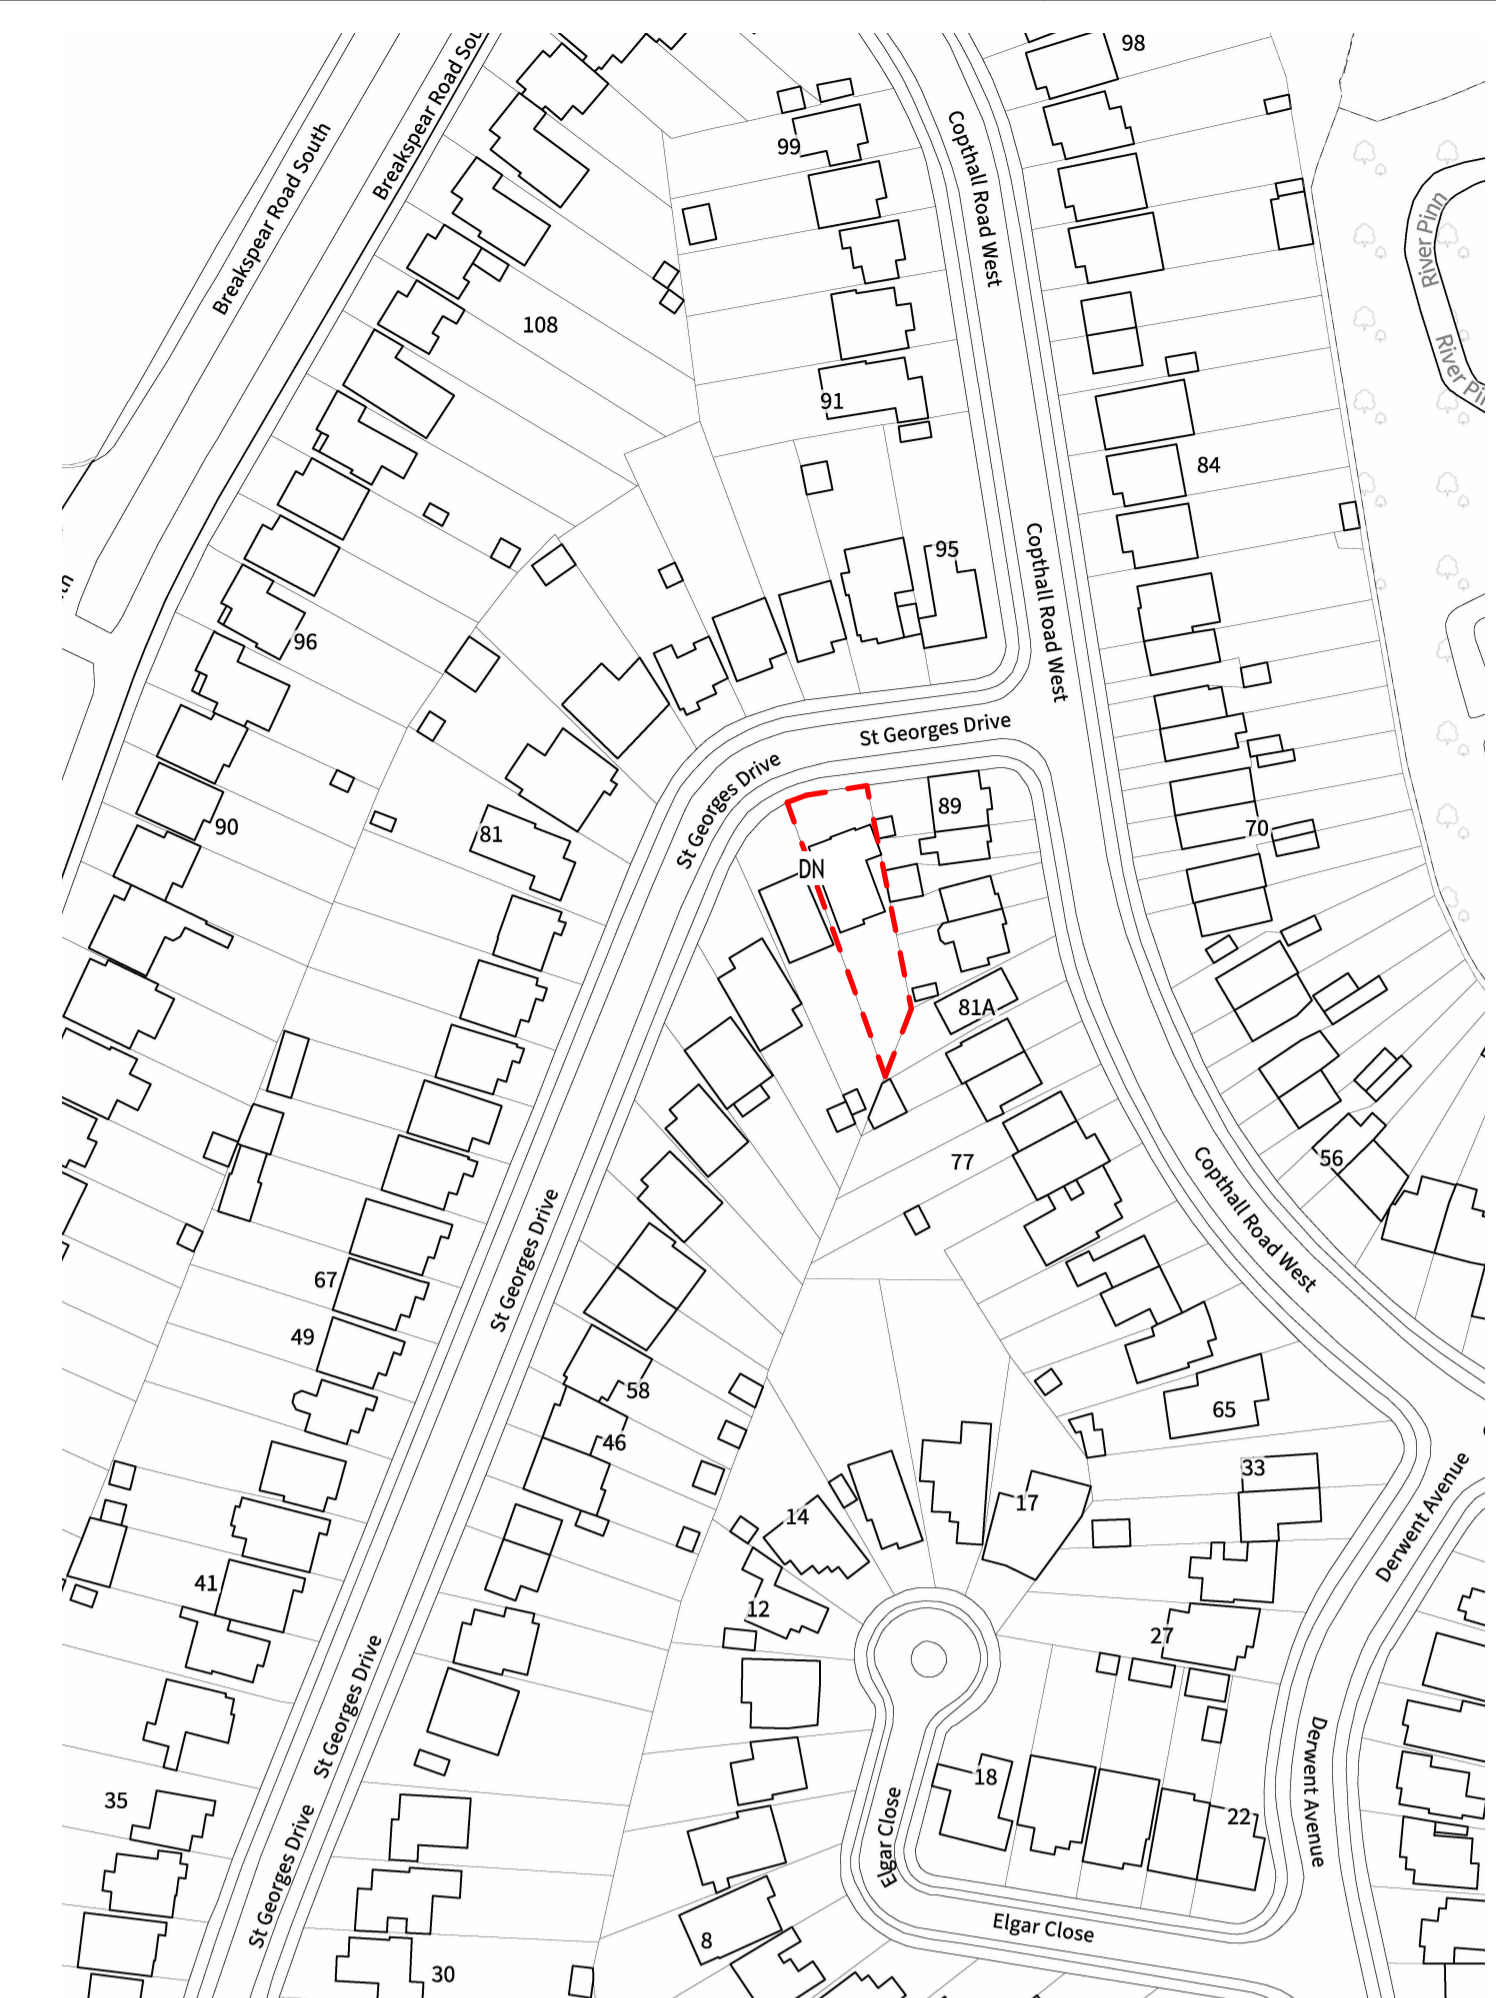


8 SITE MAP - PROPOSED  
1 : 1250

1 GROUND FLOOR - PROPOSED  
1 : 100


9 BLOCK PLAN - PROPOSED  
1 : 500

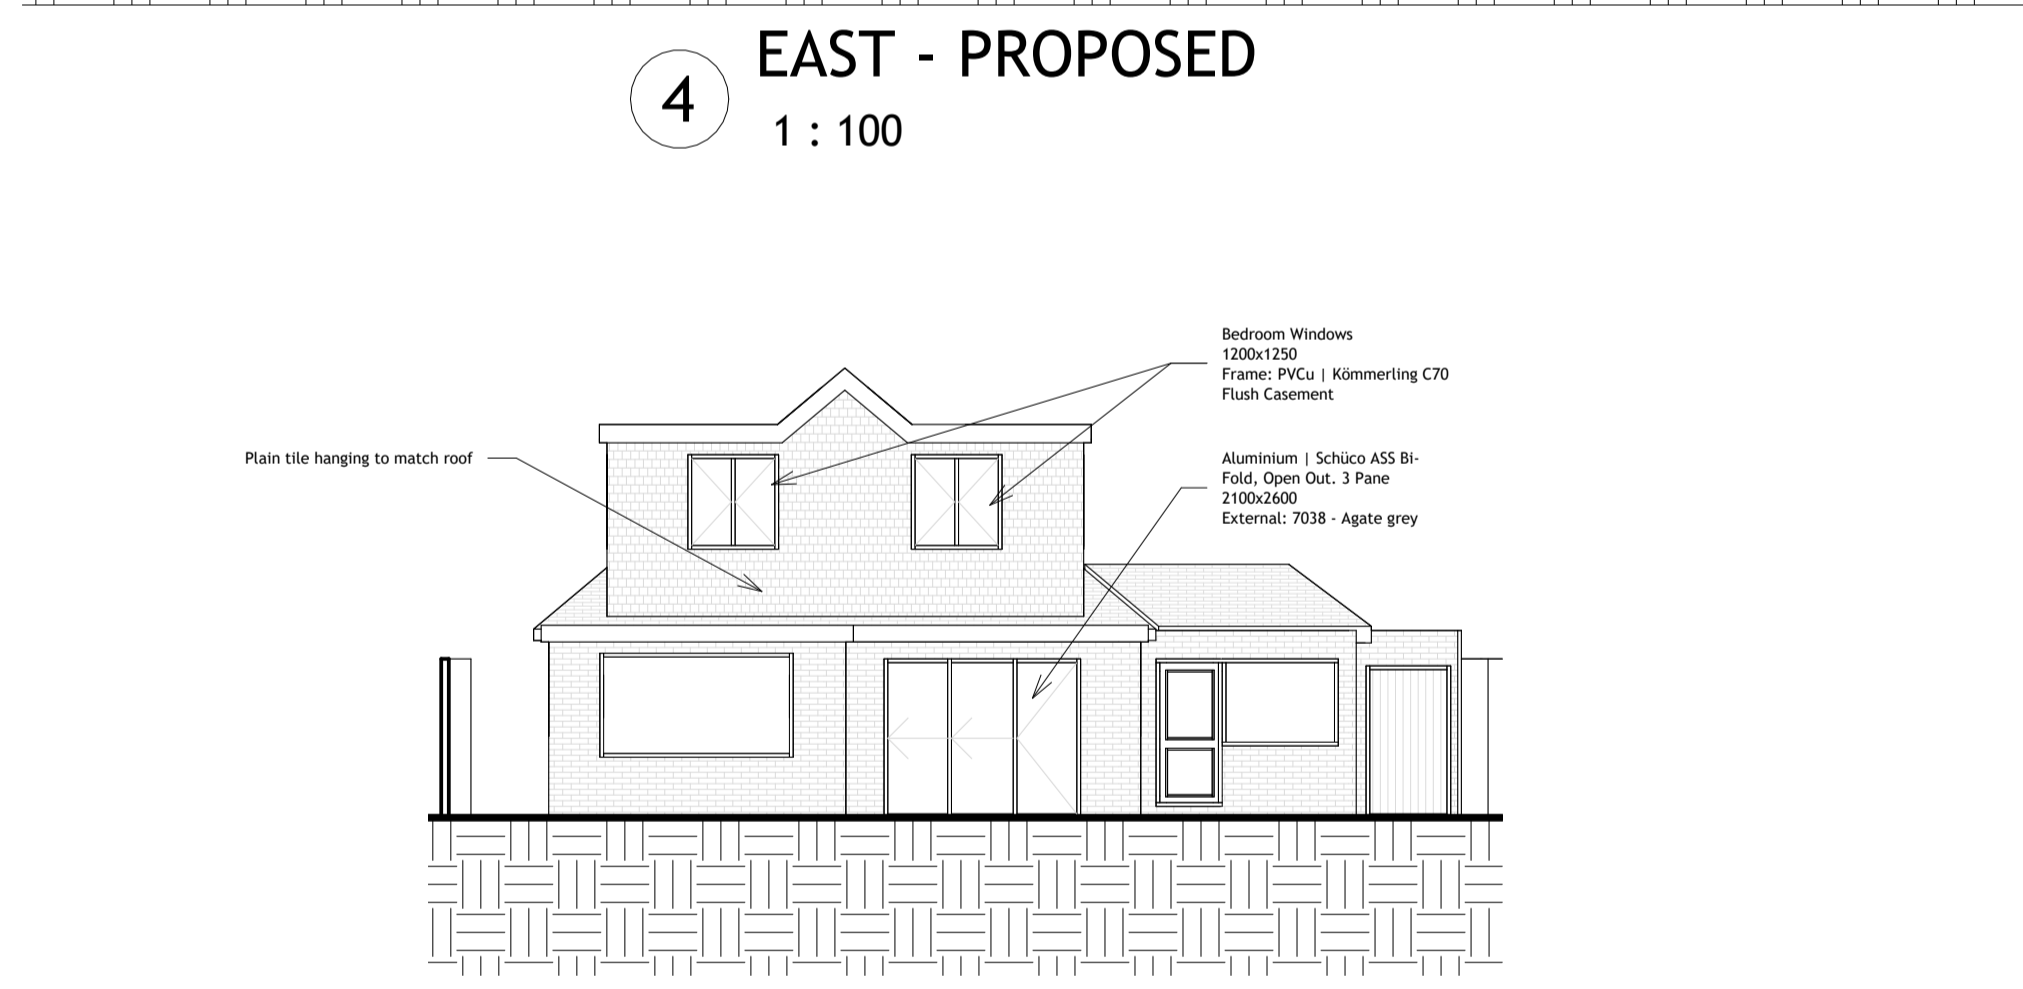


6 SOUTH - PROPOSED  
1 : 100

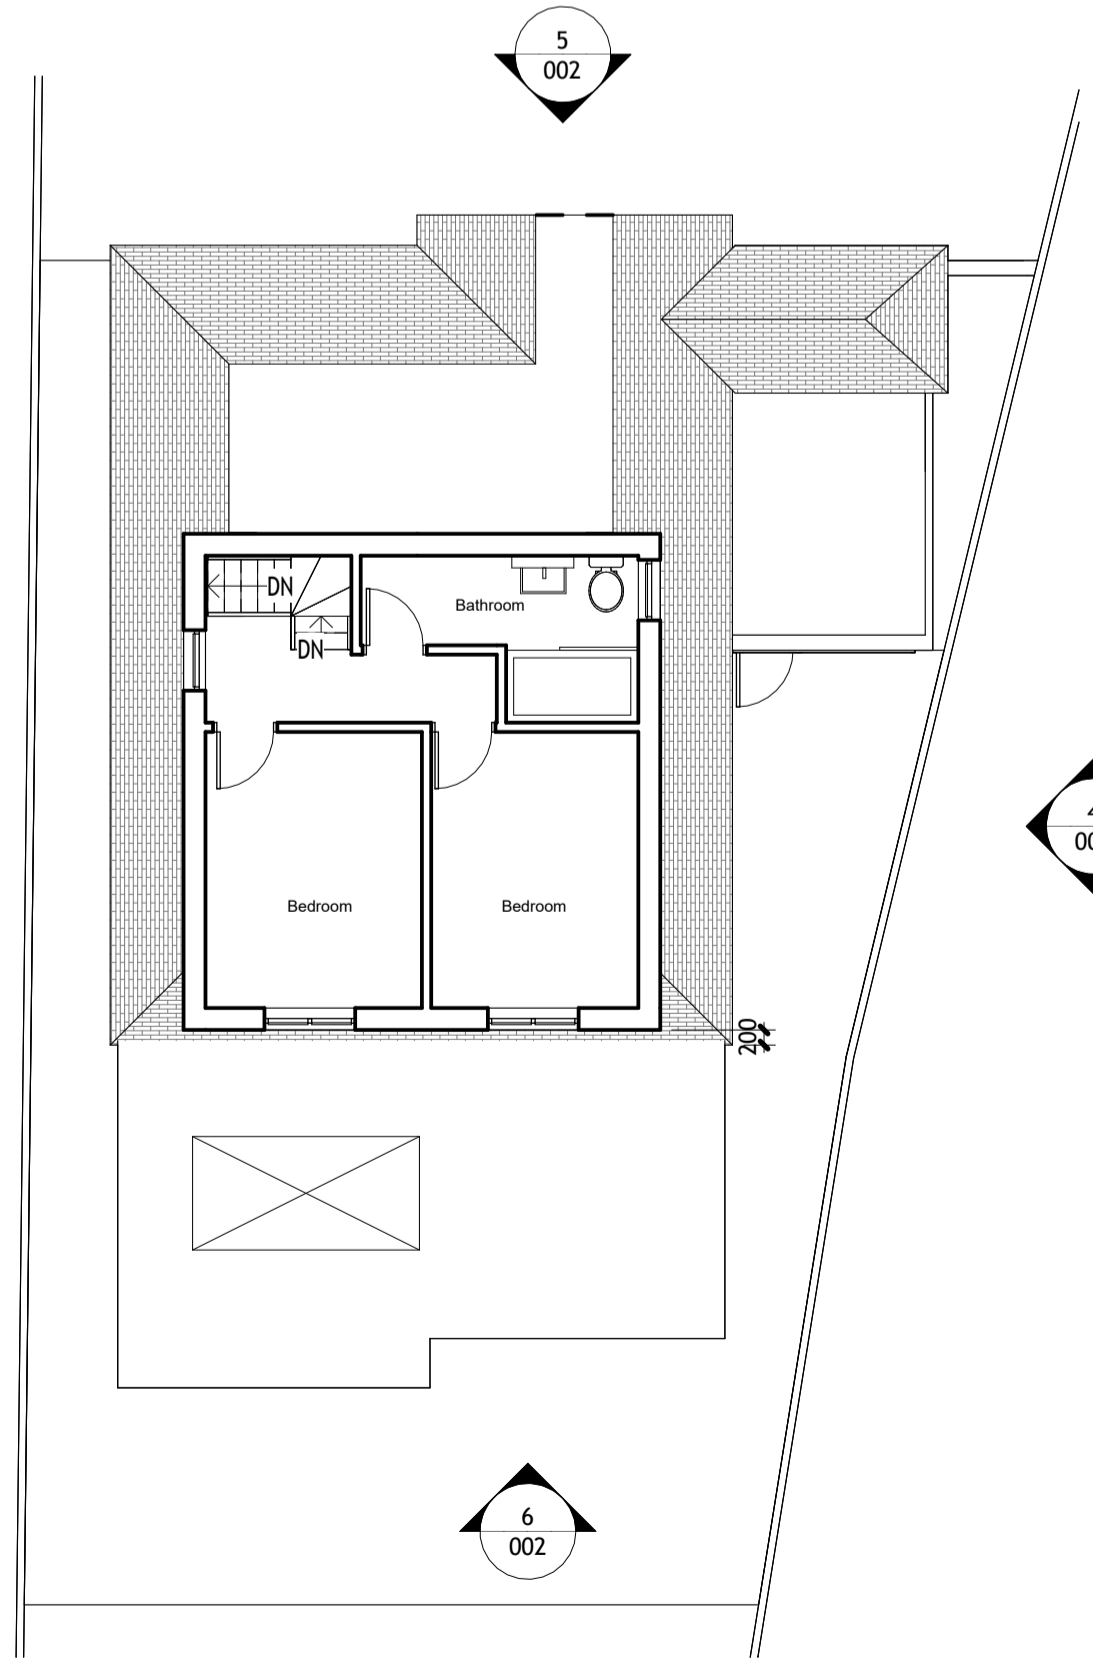

2 FIRST FLOOR - PROPOSED  
1 : 100

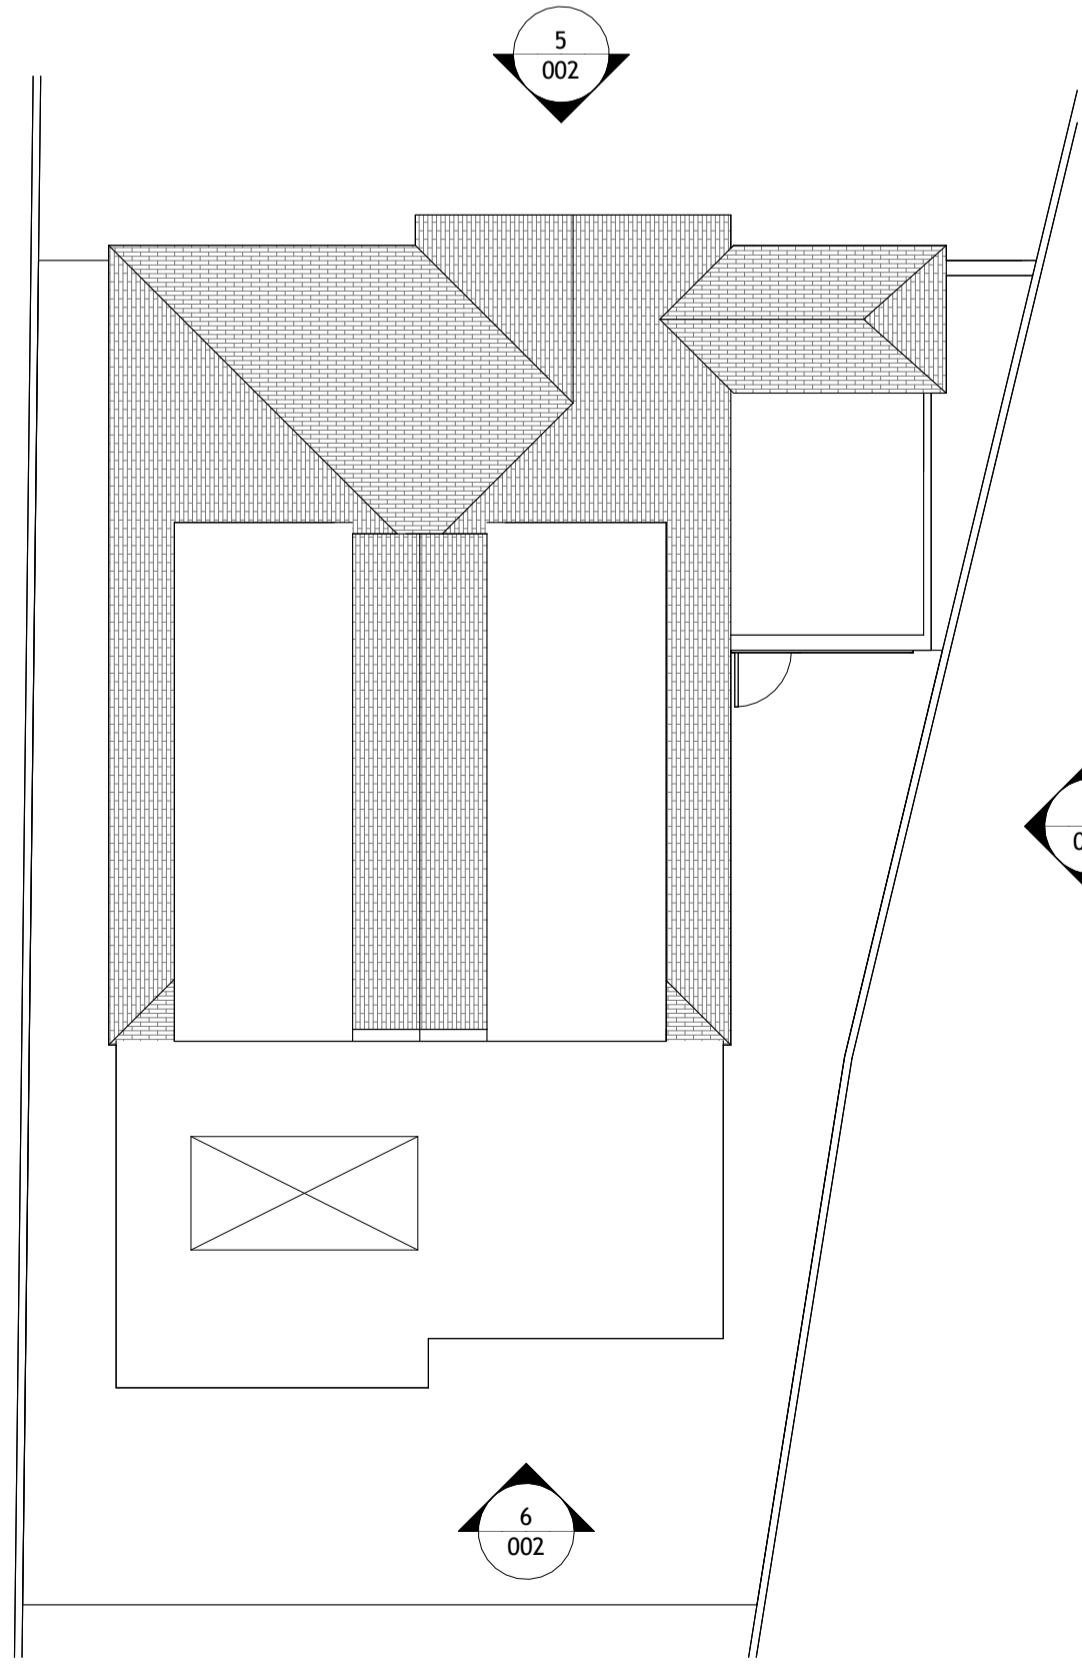

3 ROOF - PROPOSED  
1 : 100

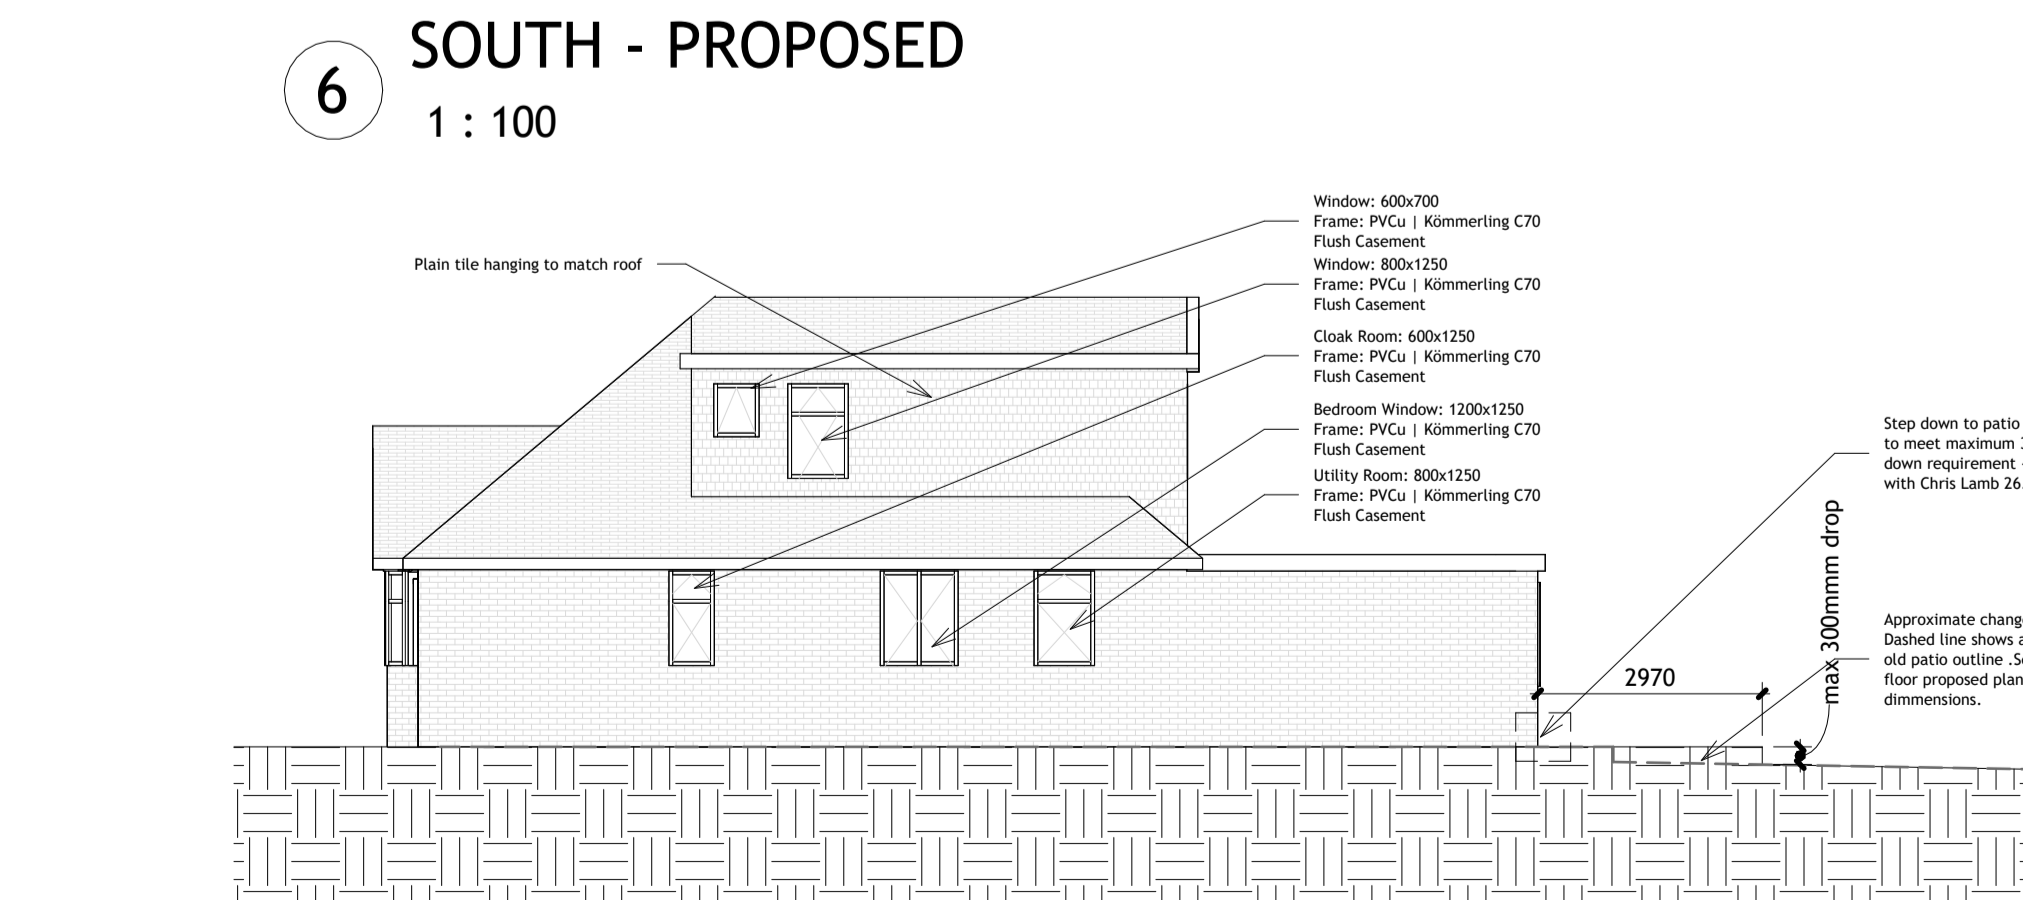

7 WEST - PROPOSED  
1 : 100

Design Service:  
DINGIR LTD t/a Multiply build  
86-90 Paul Street London  
EC2A 4NE | hello@multiply.build  
07405 920944  
© 2025 multiply build

Client Name: Norron Nyack

Project Name: PABHR-01

Sheet Name: PROPOSED DRAWINGS - UPDATED

Sheet #: 002

Date/Time: 10/03/2026 18:05:22

Project Address:  
74 St Georges Drive  
Ickenham  
UB10 8HR

Project number: PABHR-01

Date: 10.03.26

Drawn by: DK

Checked by: TT

- GENERAL NOTES:
1. These drawings are for planning/LDC purposes only
  2. Not to be used for construction without further detailed drawings
  3. All dimensions to be verified on site before commencement
  4. Do not scale from this drawing - use figured dimensions only
  5. Any discrepancies to be reported to the designer immediately
  6. This drawing is to be read in conjunction with all other drawings
  7. Drawing prepared for Lawful Development Certificate application only
  8. Compliance with Building Regulations to be confirmed separately

© Dingir Ltd t/a multiply.build 2025.  
This drawing is copyright and may not be reproduced without written permission.

Scale: As indicated @A1  
0 5m