
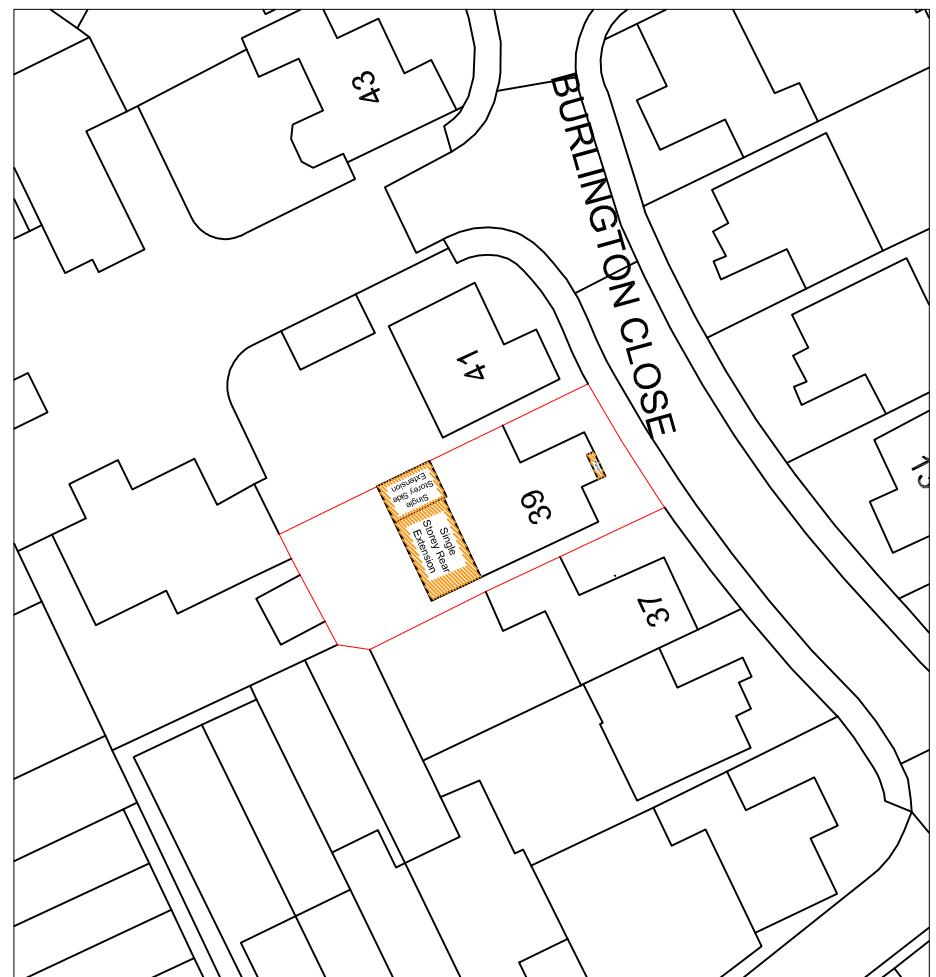


## EXISTING LOCATION PLAN 1;1250

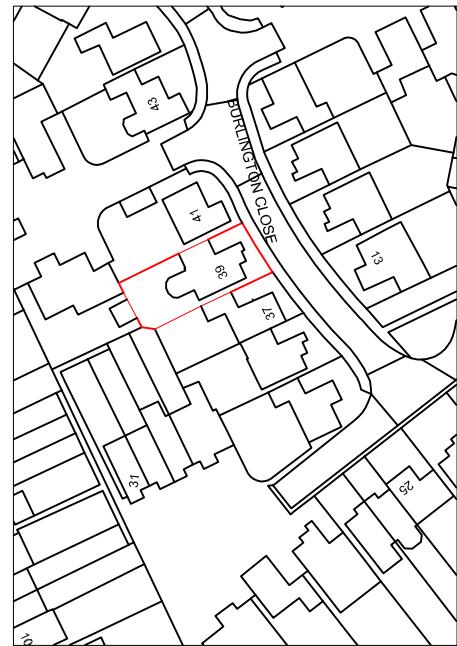

PROPOSED BLOCK PLAN 1,500

**38BURLINGTONGLOSELOCATIONPLAN**  
All site dimensions to be verified on site.

Client : Kishor Popat

Property: 38 Burlington Close Pinner HA5 2TF

**Description of Works:** Single storey Rear/Side extensions including conversion of garage into habitable space and front infill extension of porch

A scale bar diagram for a map. It features a horizontal line with tick marks at 0, 10, 20, 30, 40, and 50 meters. The text "Scale 1:500" is positioned to the left of the scale bar.

Scale 1:1250

0 25 50 75 100 125m

Scale: 1/500, 1/1250

Date: May 2025  
Drawn :AP