






SITE LOCATION PLAN
SCALE: 1:1000

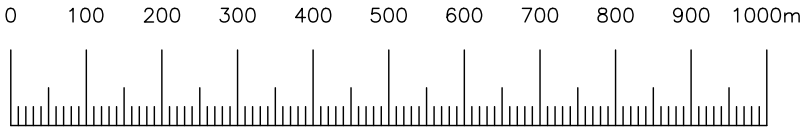

LINEAR SCALE 1:1000

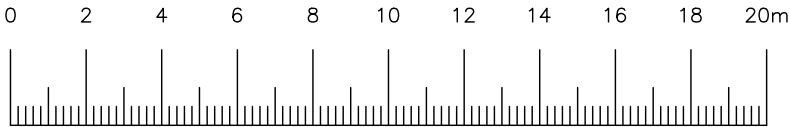

LINEAR SCALE 1:200

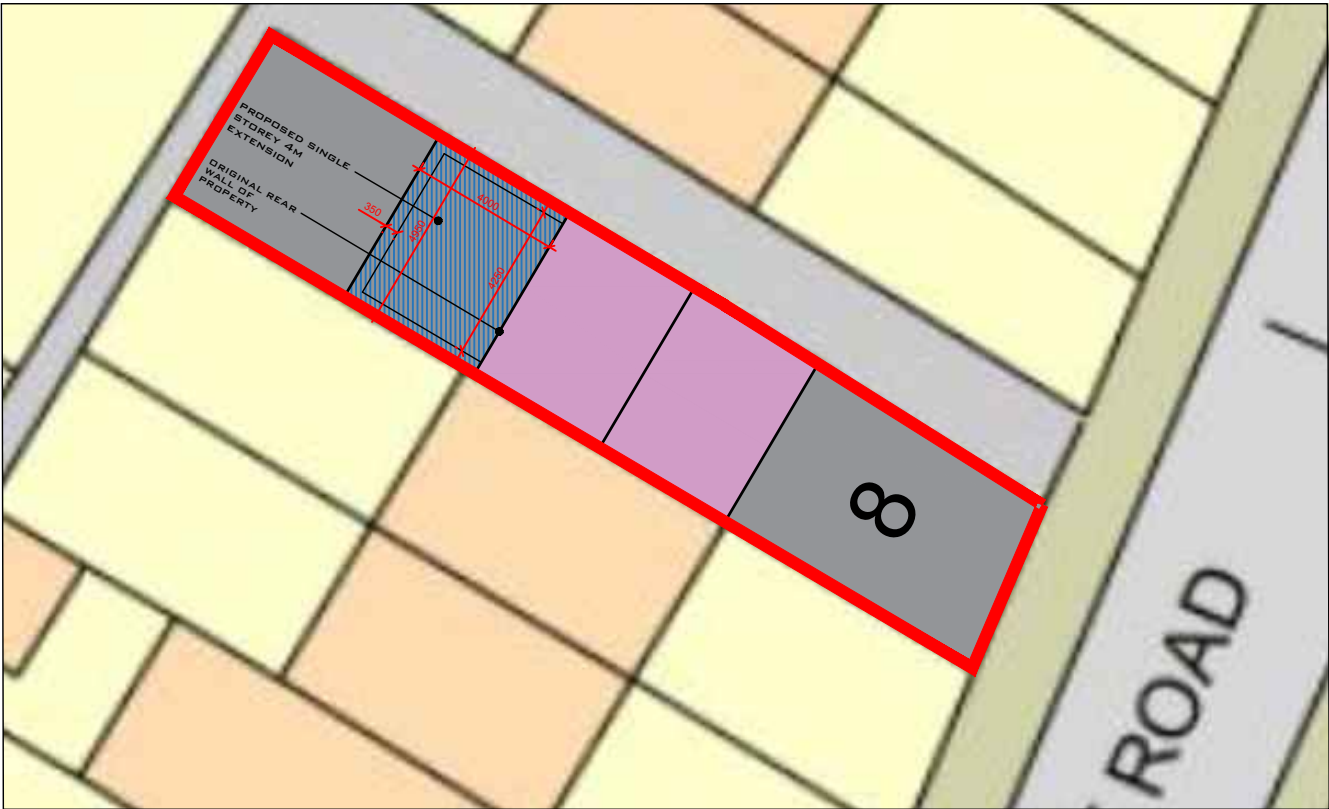

PROPOSED SITE BLOCK PLAN
SCALE: 1:200

CLIENT	Alian Suantak				
PROJECT	8 Paget Road, Uxbridge, UB10 0SW				
TITLE	Proposed Block Plan				
SCALE	1:200 @ A4	DRAWN	SI	DWG No.	REV
DATE	21.06.2025	CHECKED	-	P-002	-

ALL DIMENSIONS TO BE VERIFIED ON SITE PRIOR TO ANY SITE WORKS BEING COMMENCED. DO NOT SCALE FROM THIS DRAWING. THIS DRAWING IS TO BE READ IN CONJUNCTION WITH RELEVANT CONSULTANTS' AND SPECIALISTS' DRAWINGS. THIS DRAWING IS THE PROPERTY OF THE ARCHITECTS. COPYRIGHT IS RESERVED BY THEM AND THE DRAWING IS ISSUED ON THE CONDITION THAT IT IS NOT COPIED, REPRODUCED, RETAINED OR DISCLOSED TO ANY UNAUTHORIZED PERSON EITHER WHOLLY OR IN PART WITHOUT THE WRITTEN CONSENT.