






SITE LOCATION PLAN
SCALE: 1:1000

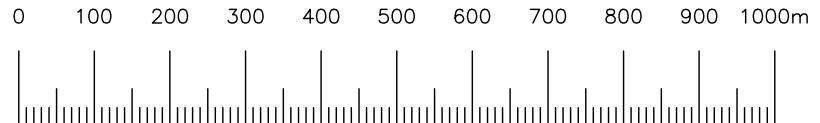

LINEAR SCALE 1:1000

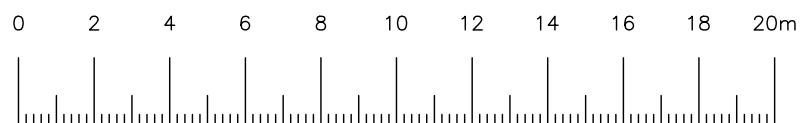

LINEAR SCALE 1:200

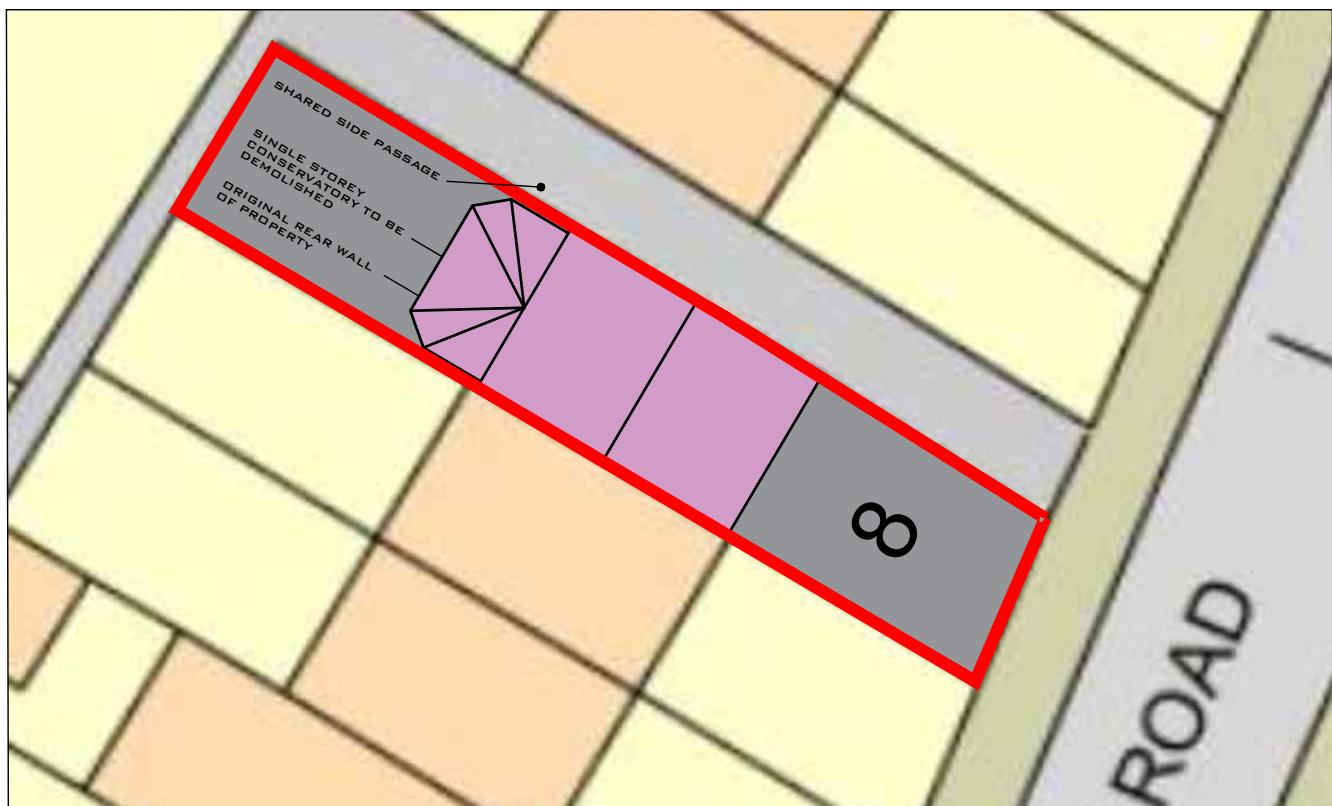

EXISTING SITE BLOCK PLAN
SCALE: 1:200

CLIENT	Alian Suantak		
PROJECT	8 Paget Road, Uxbridge, UB10 0SW		
TITLE	Site Location Plan & Existing Site Block Plan		
SCALE	1:1000/200 @ A4	DRAWN SI	REV
DATE	21.06.2025	CHECKED -	-



DWG No.

P-001