

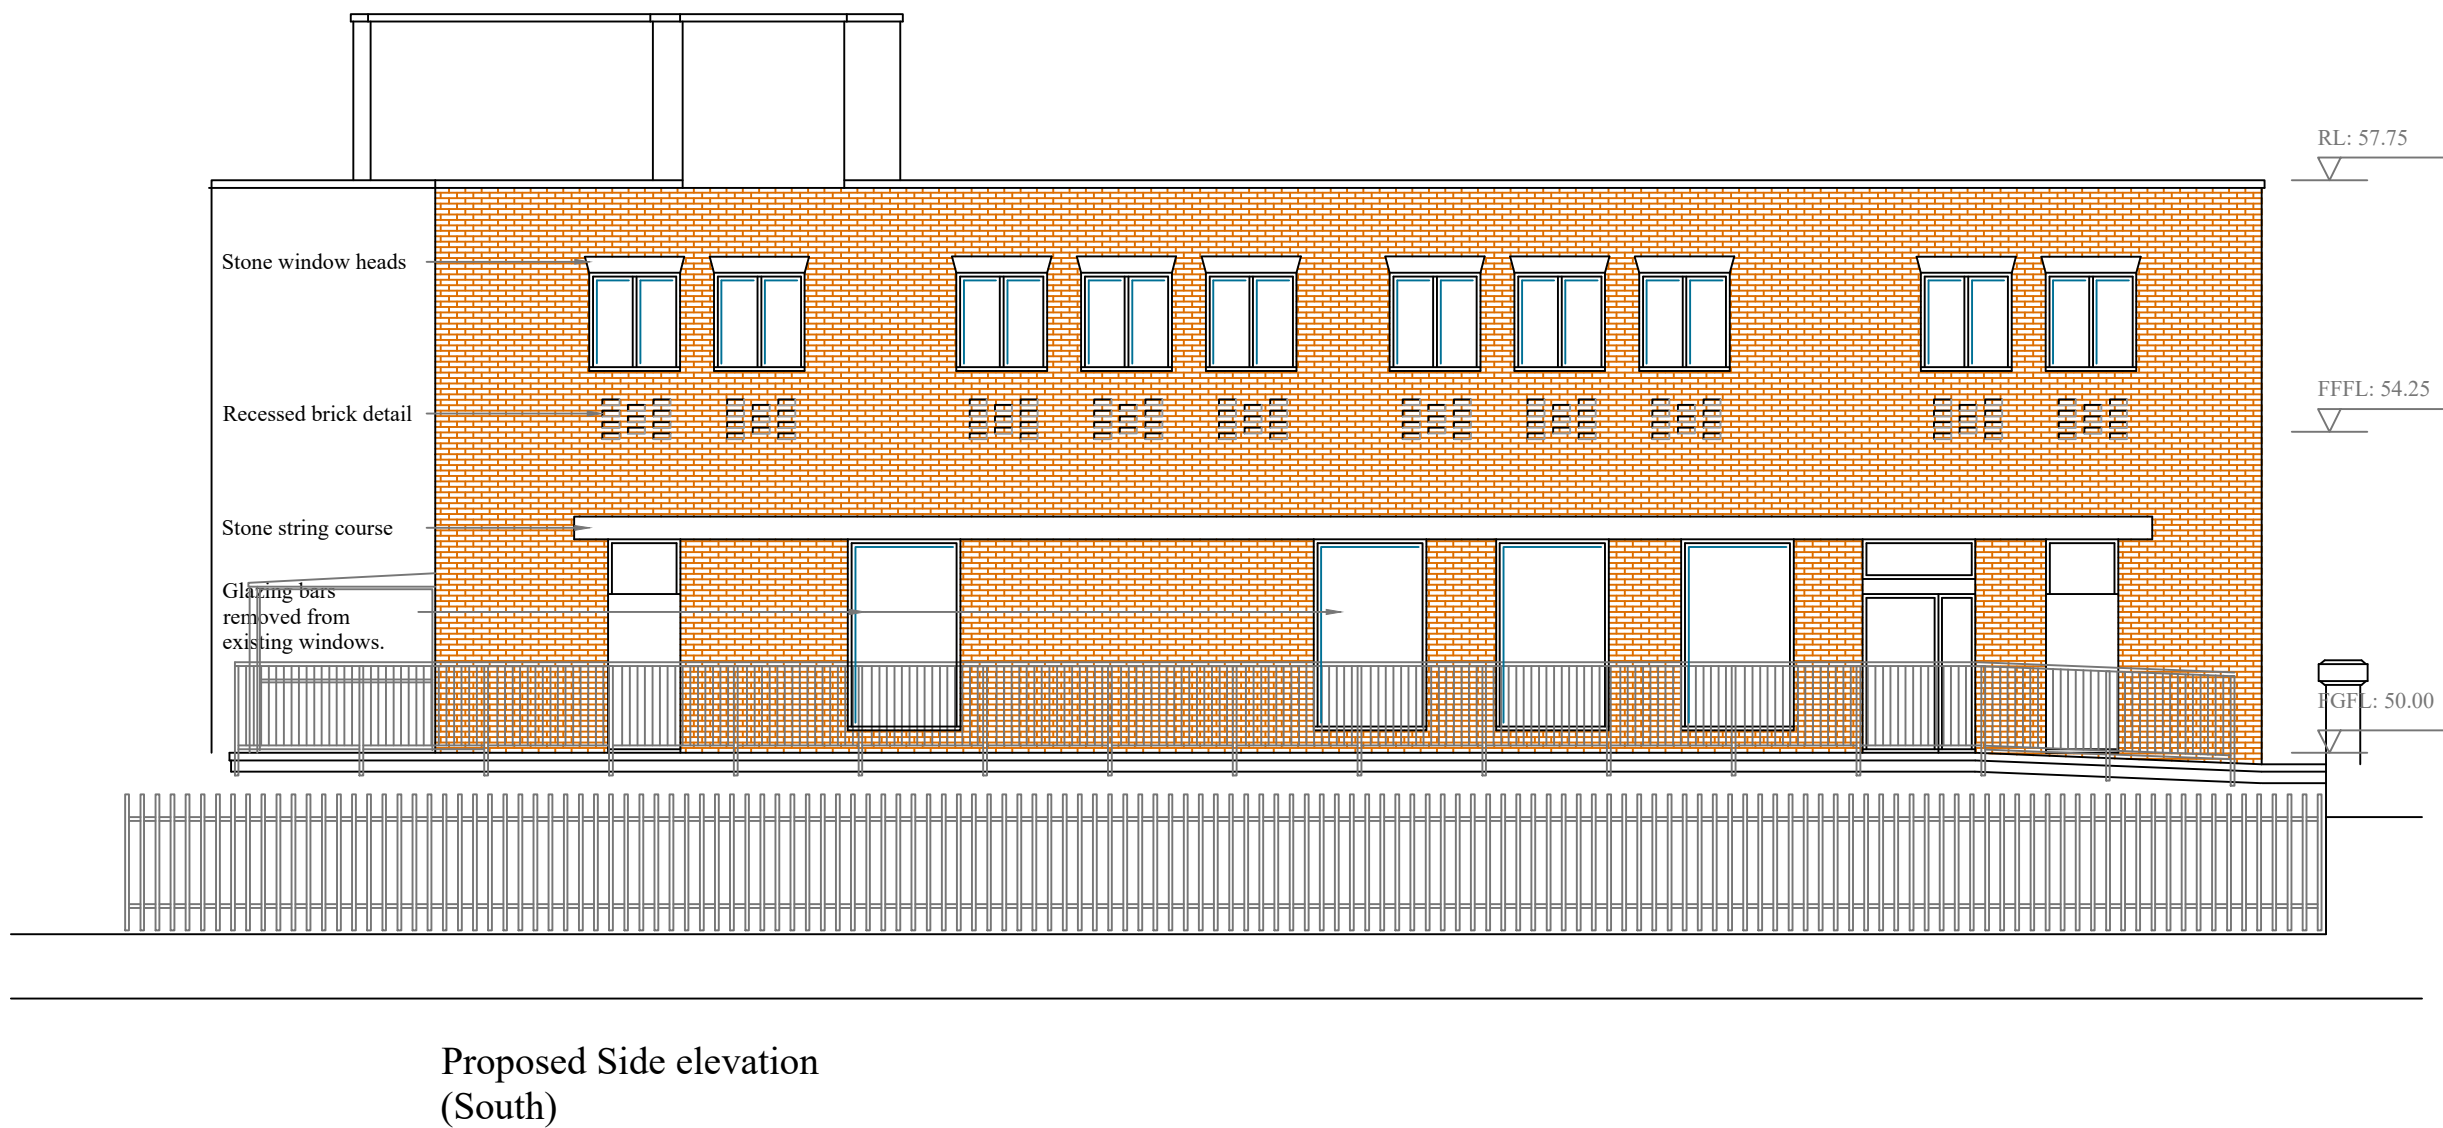
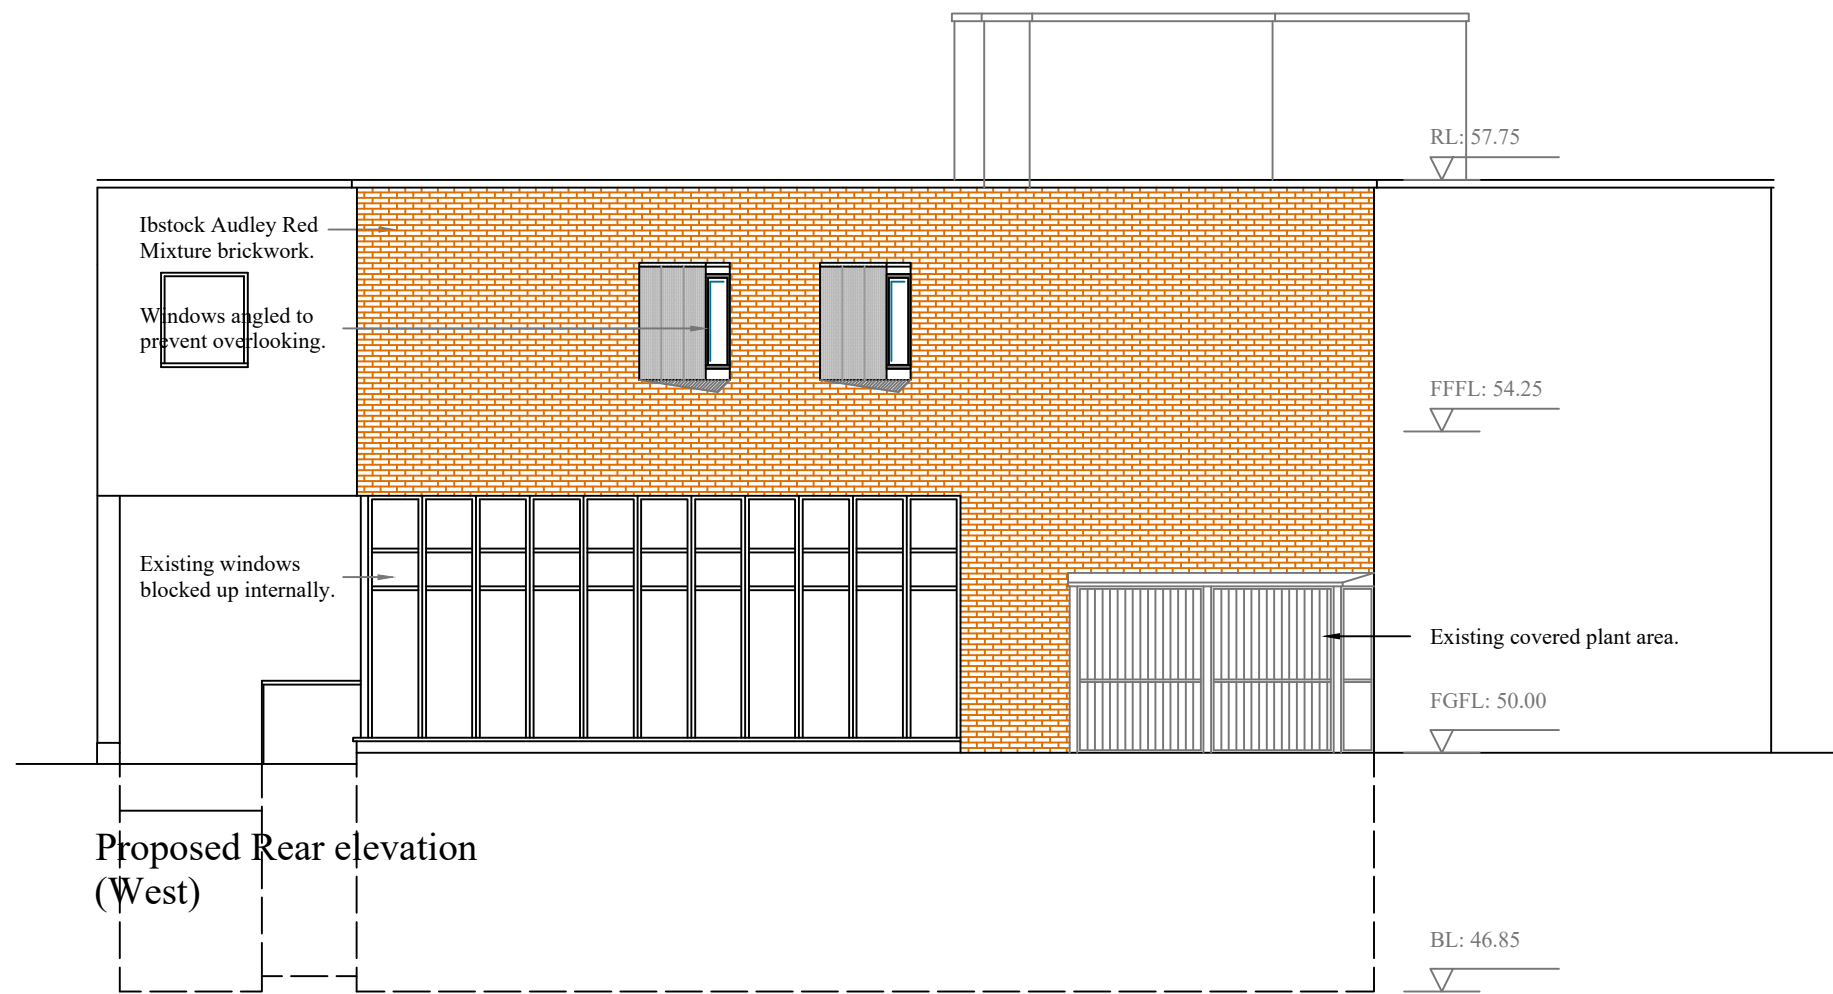


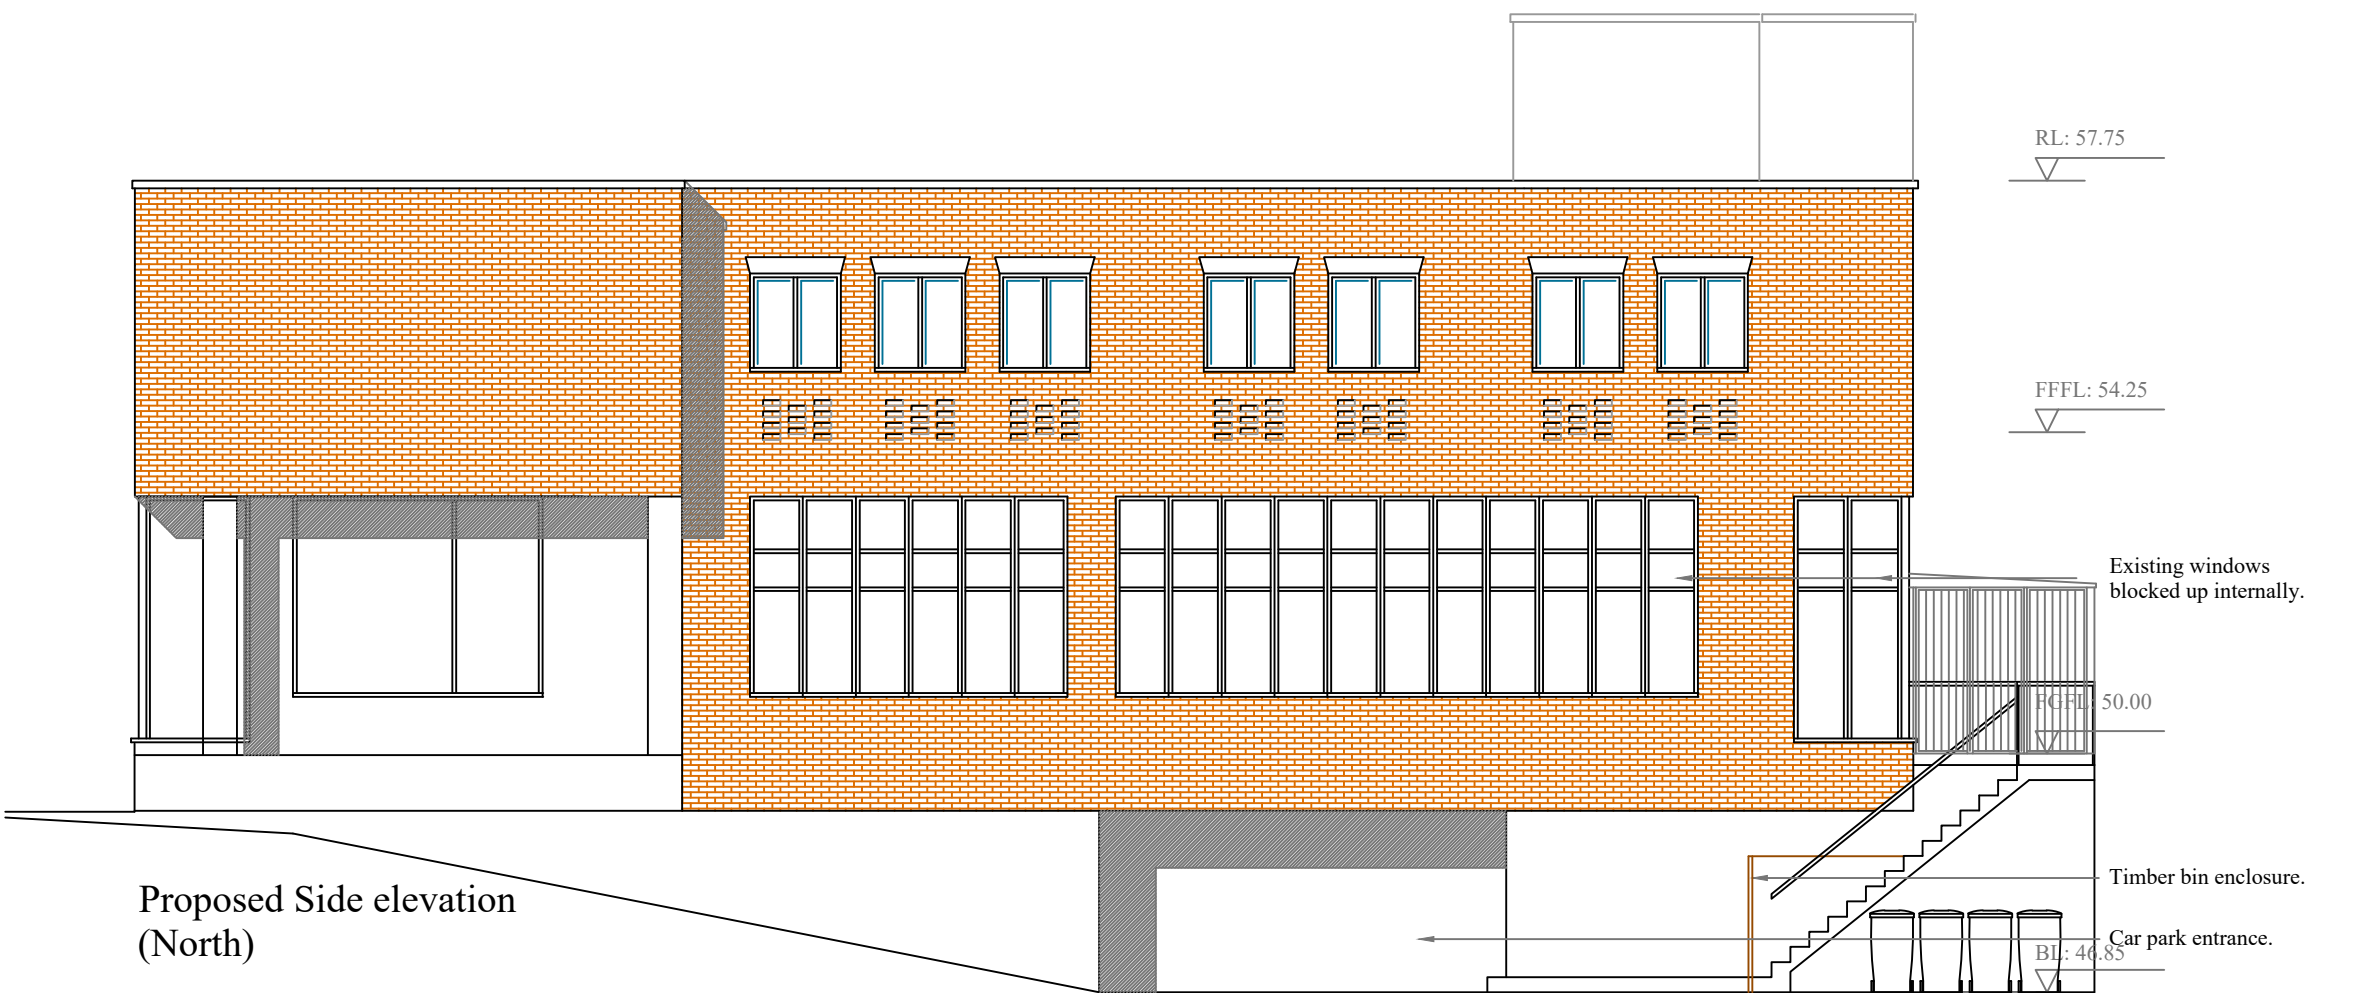

View from Station Road
(Nts.)

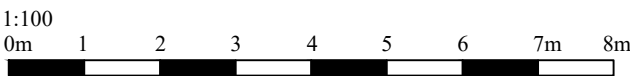

Revision:	A	Entrance doors revised.		18/05/26
ABA Chartered Surveyors			email: aba@auja.co.uk	
103 Manor Way, Ruislip HA4 8HW			Tel: 020 8574 3535	
scale	1:100 @A1	title		
date	24/06/25	Proposed elevations.		
drw no	rev	site		
2505-pl-02	A	62 Station Road, Hayes, UB3 4DF.		
Status	For Planning			