




Ordnance Survey, (c) Crown Copyright 2025. All rights reserved. Licence number 100022

BLOCK PLAN
SCALE 1 : 500

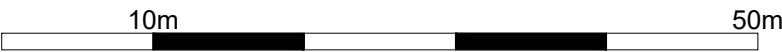

NOTES


© SK Design consultants - THIS DRAWING AND DESIGN REMAINS THE COPYRIGHT AND INTELLECTUAL PROPERTY OF SK CONSULTANTS AND SHALL NOT BE COPIED IN ANY FORMAT WITHOUT APPROVAL.

THIS DRAWING IS TO BE READ IN CONJUNCTION WITH ALL OTHER DRAWINGS AND DOCUMENTS PROVIDED. THE CONTRACTOR MUST CHECK ALL DIMENSIONS ON SITE BEFORE PLACING ORDERS FOR MATERIALS OR SHOP FABRICATIONS OR COMMENCING WORKS ON SITE. ANY DISCREPANCIES SHOULD BE NOTIFIED BEFORE PROCEEDING.



Ordnance Survey, (c) Crown Copyright 2025. All rights reserved. Licence number 100022432

LOCATION PLAN
SCALE 1 : 1250

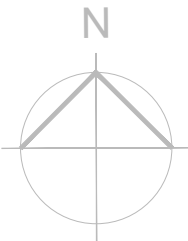

Client: Mr SURJIT JOHAL		
Project: SINGLE STOREY REAR EXTENSION		
Location: 148 Grosvenor Avenue, HAYES, Middlesex, UB4 8NP		
Drawing Title: LOCATION & BLOCK PLAN		
Date: JUN 2025	Sheet Size: A3	Drawn: SK

Drawing No:
P1650-01

Revision:
.

SK Design Consultants
22 Netley close
Caversham
Reading RG4 6SR
Tel : 07821111602