


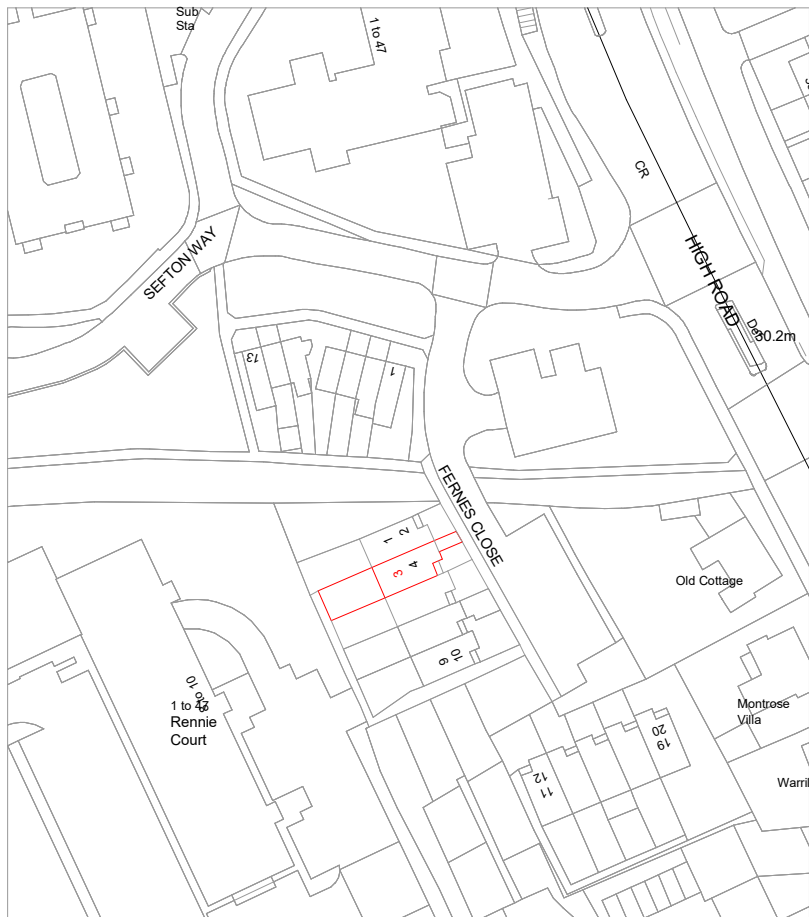


ReQuestAPlan
Map Number: TQRQM25196194004714
Site Location Map
This map is for information only.
© Crown copyright and database right 2020 OS 10004714
Project 25
Date of Publication: 15/07/2025
This map is for information only. It is not a legal document.



VISUAL SCALE 1:1250@A4

N

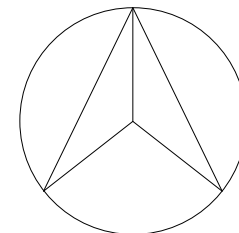

office@mkcreative.me.uk
22 Micklefield Way
Borehamwood
WD6 4LG

Client:
Edyta Sitarz

Project:
3 Fernes Close UB8 2YR

Drawing:
LOCATION PLAN

Scale: A4@1 : 1250

Date: 15.07.2025

Status: FOR PRE PLANNING

Drawing No.
3 FERNES - 001

Rev.
A1