


1. All dimensions in millimeters unless otherwise specified.
2. The contractor to check all dimensions, angles, drain runs and conditions on site before works commencement.

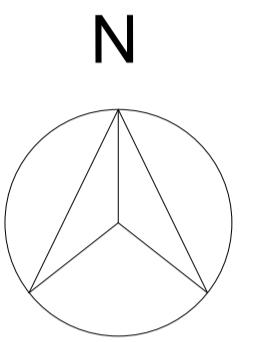

 TO BE DEMOLISHED

 NEW EXTENSIONS

01	15.07.2025	1	MK	Issue for Planning
Rev.	Date	Seq.	BY	Description



22 Micklefield Way, Borehamwood, WD6 4LG
office@mkcreative.me.uk

Client:

Edyta Sitarz

Project:

3 Fernes Close UB8 2YR

Drawing area:

Drawing Title:
BLOCK PLAN

Approved
By: ES Date: 15.07.2025

Checked
By: ES Scale: As indicated

Drawn
By: MZ Size: A1


Status:

FOR PLANNING

Drawing No.


3 FERNES - 002 Rev.

01

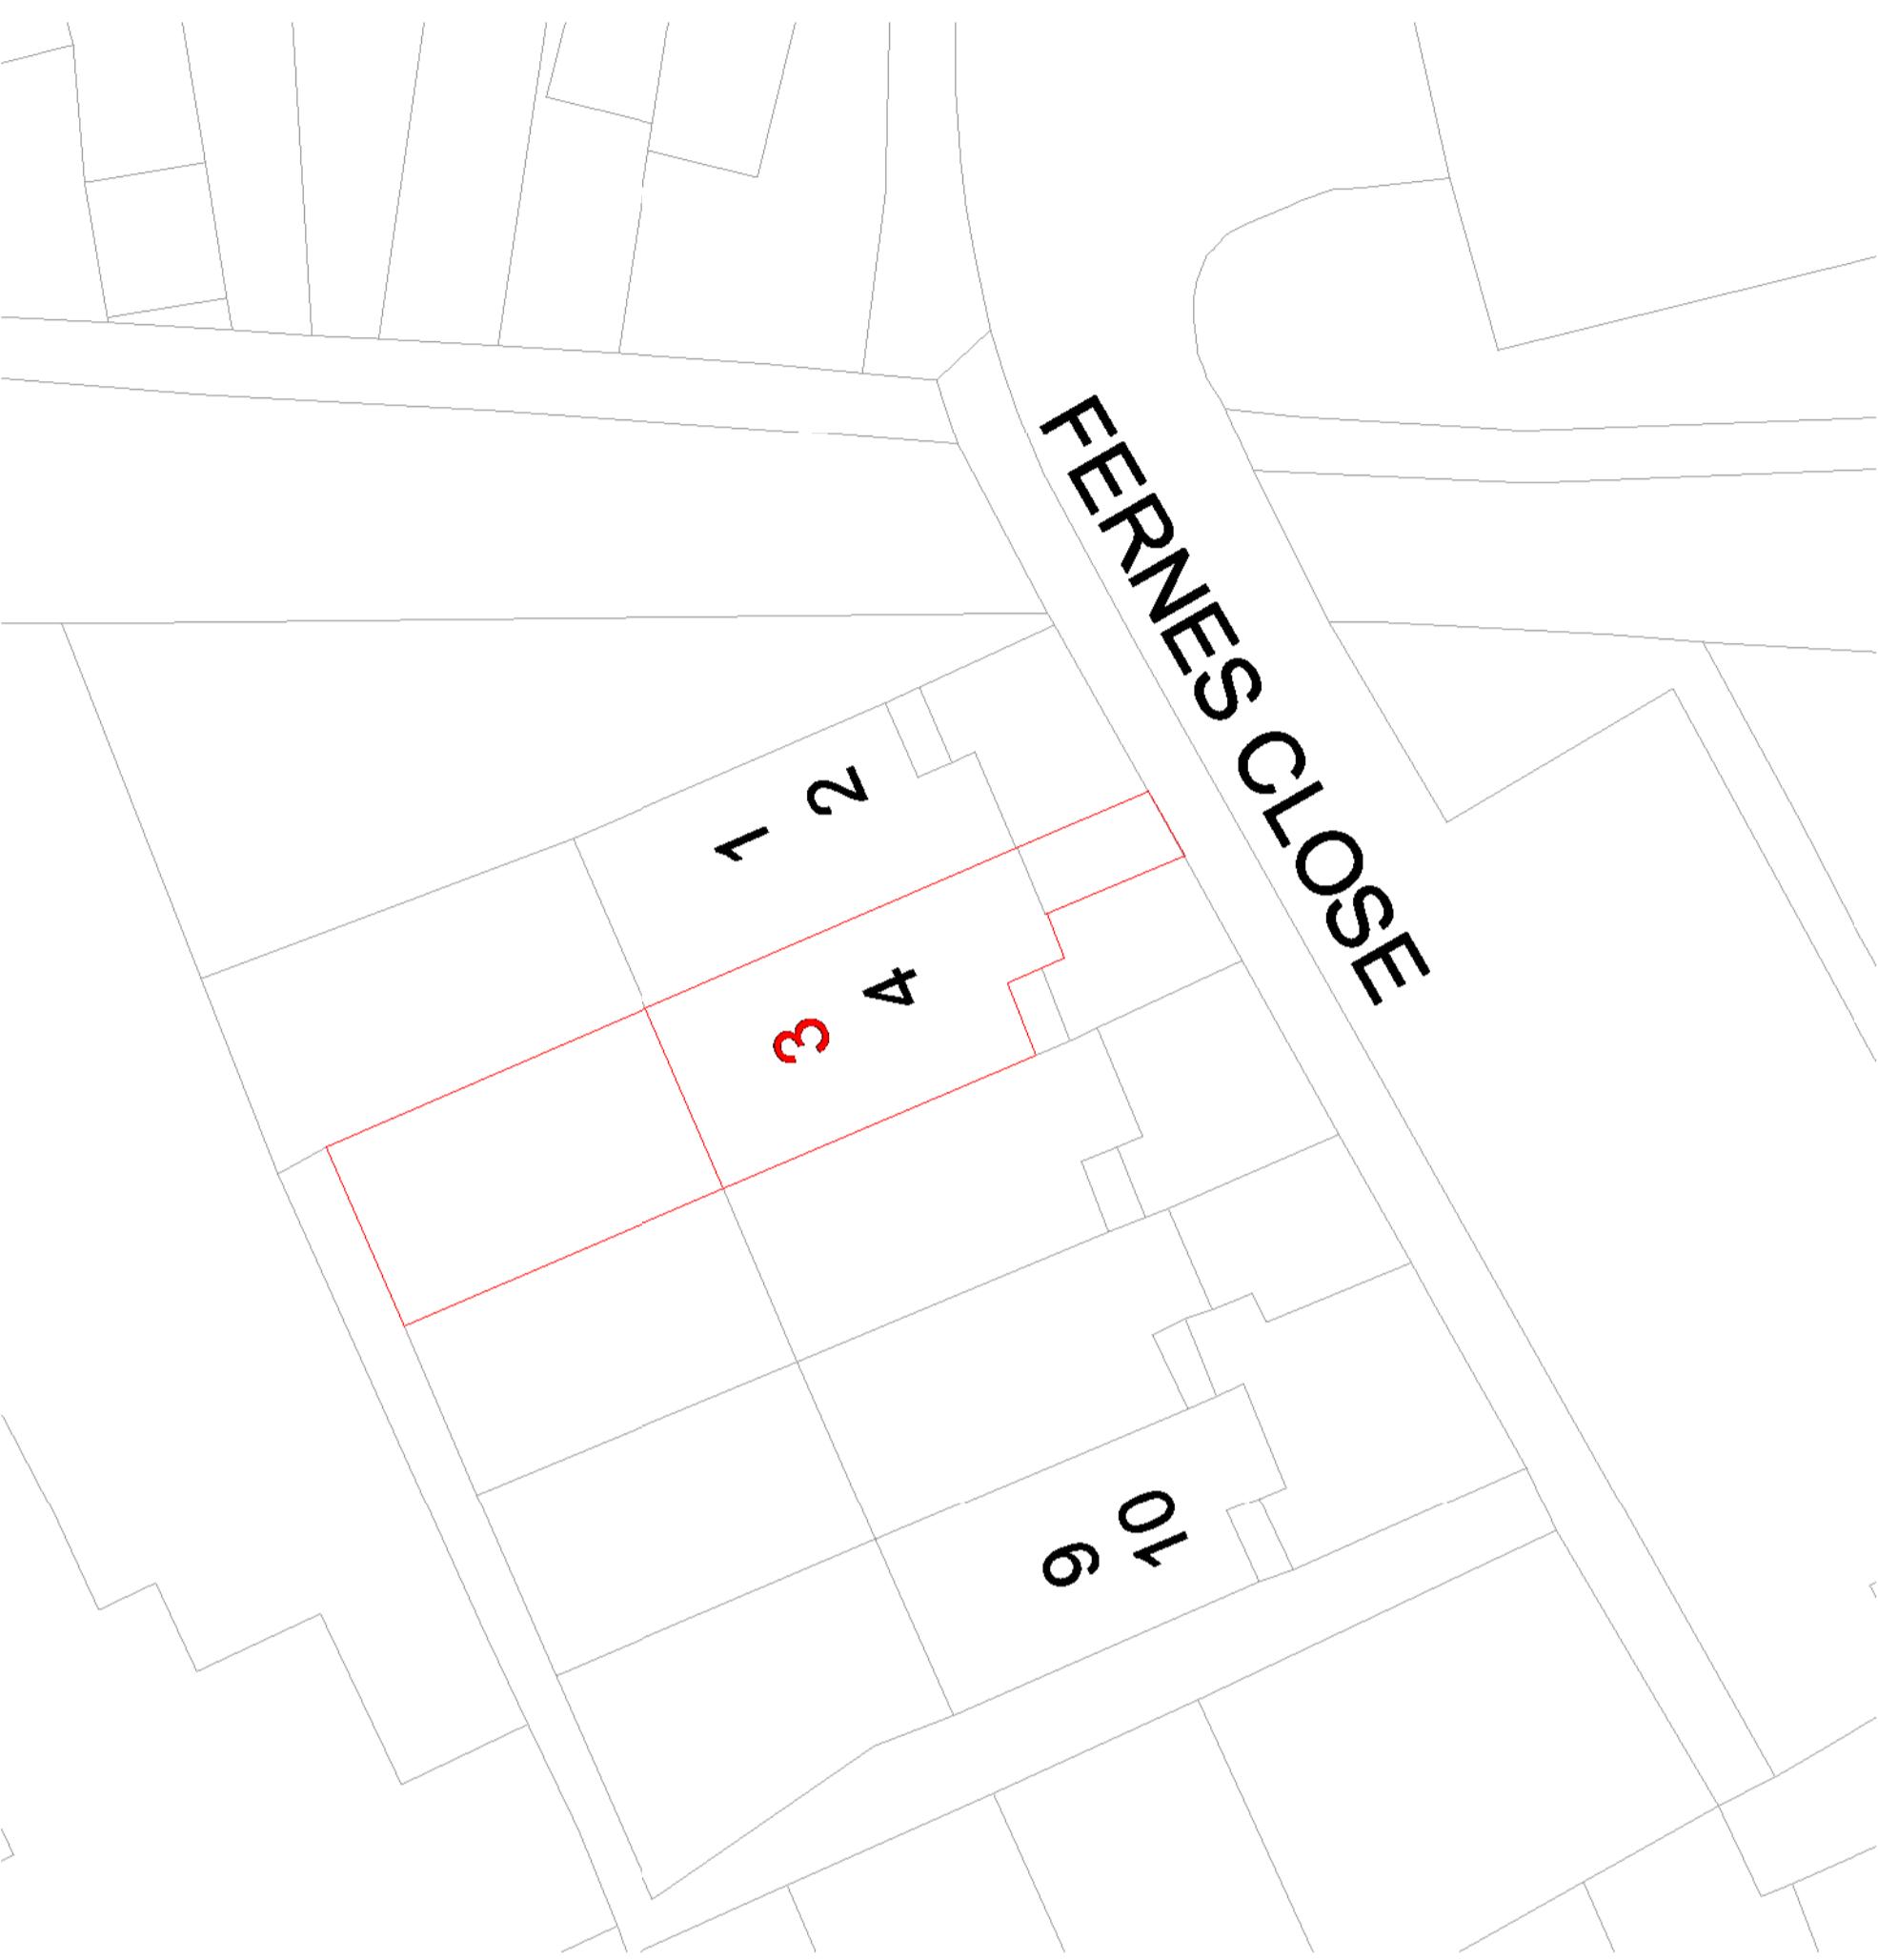

1 Block Plan - Existing

1 : 200

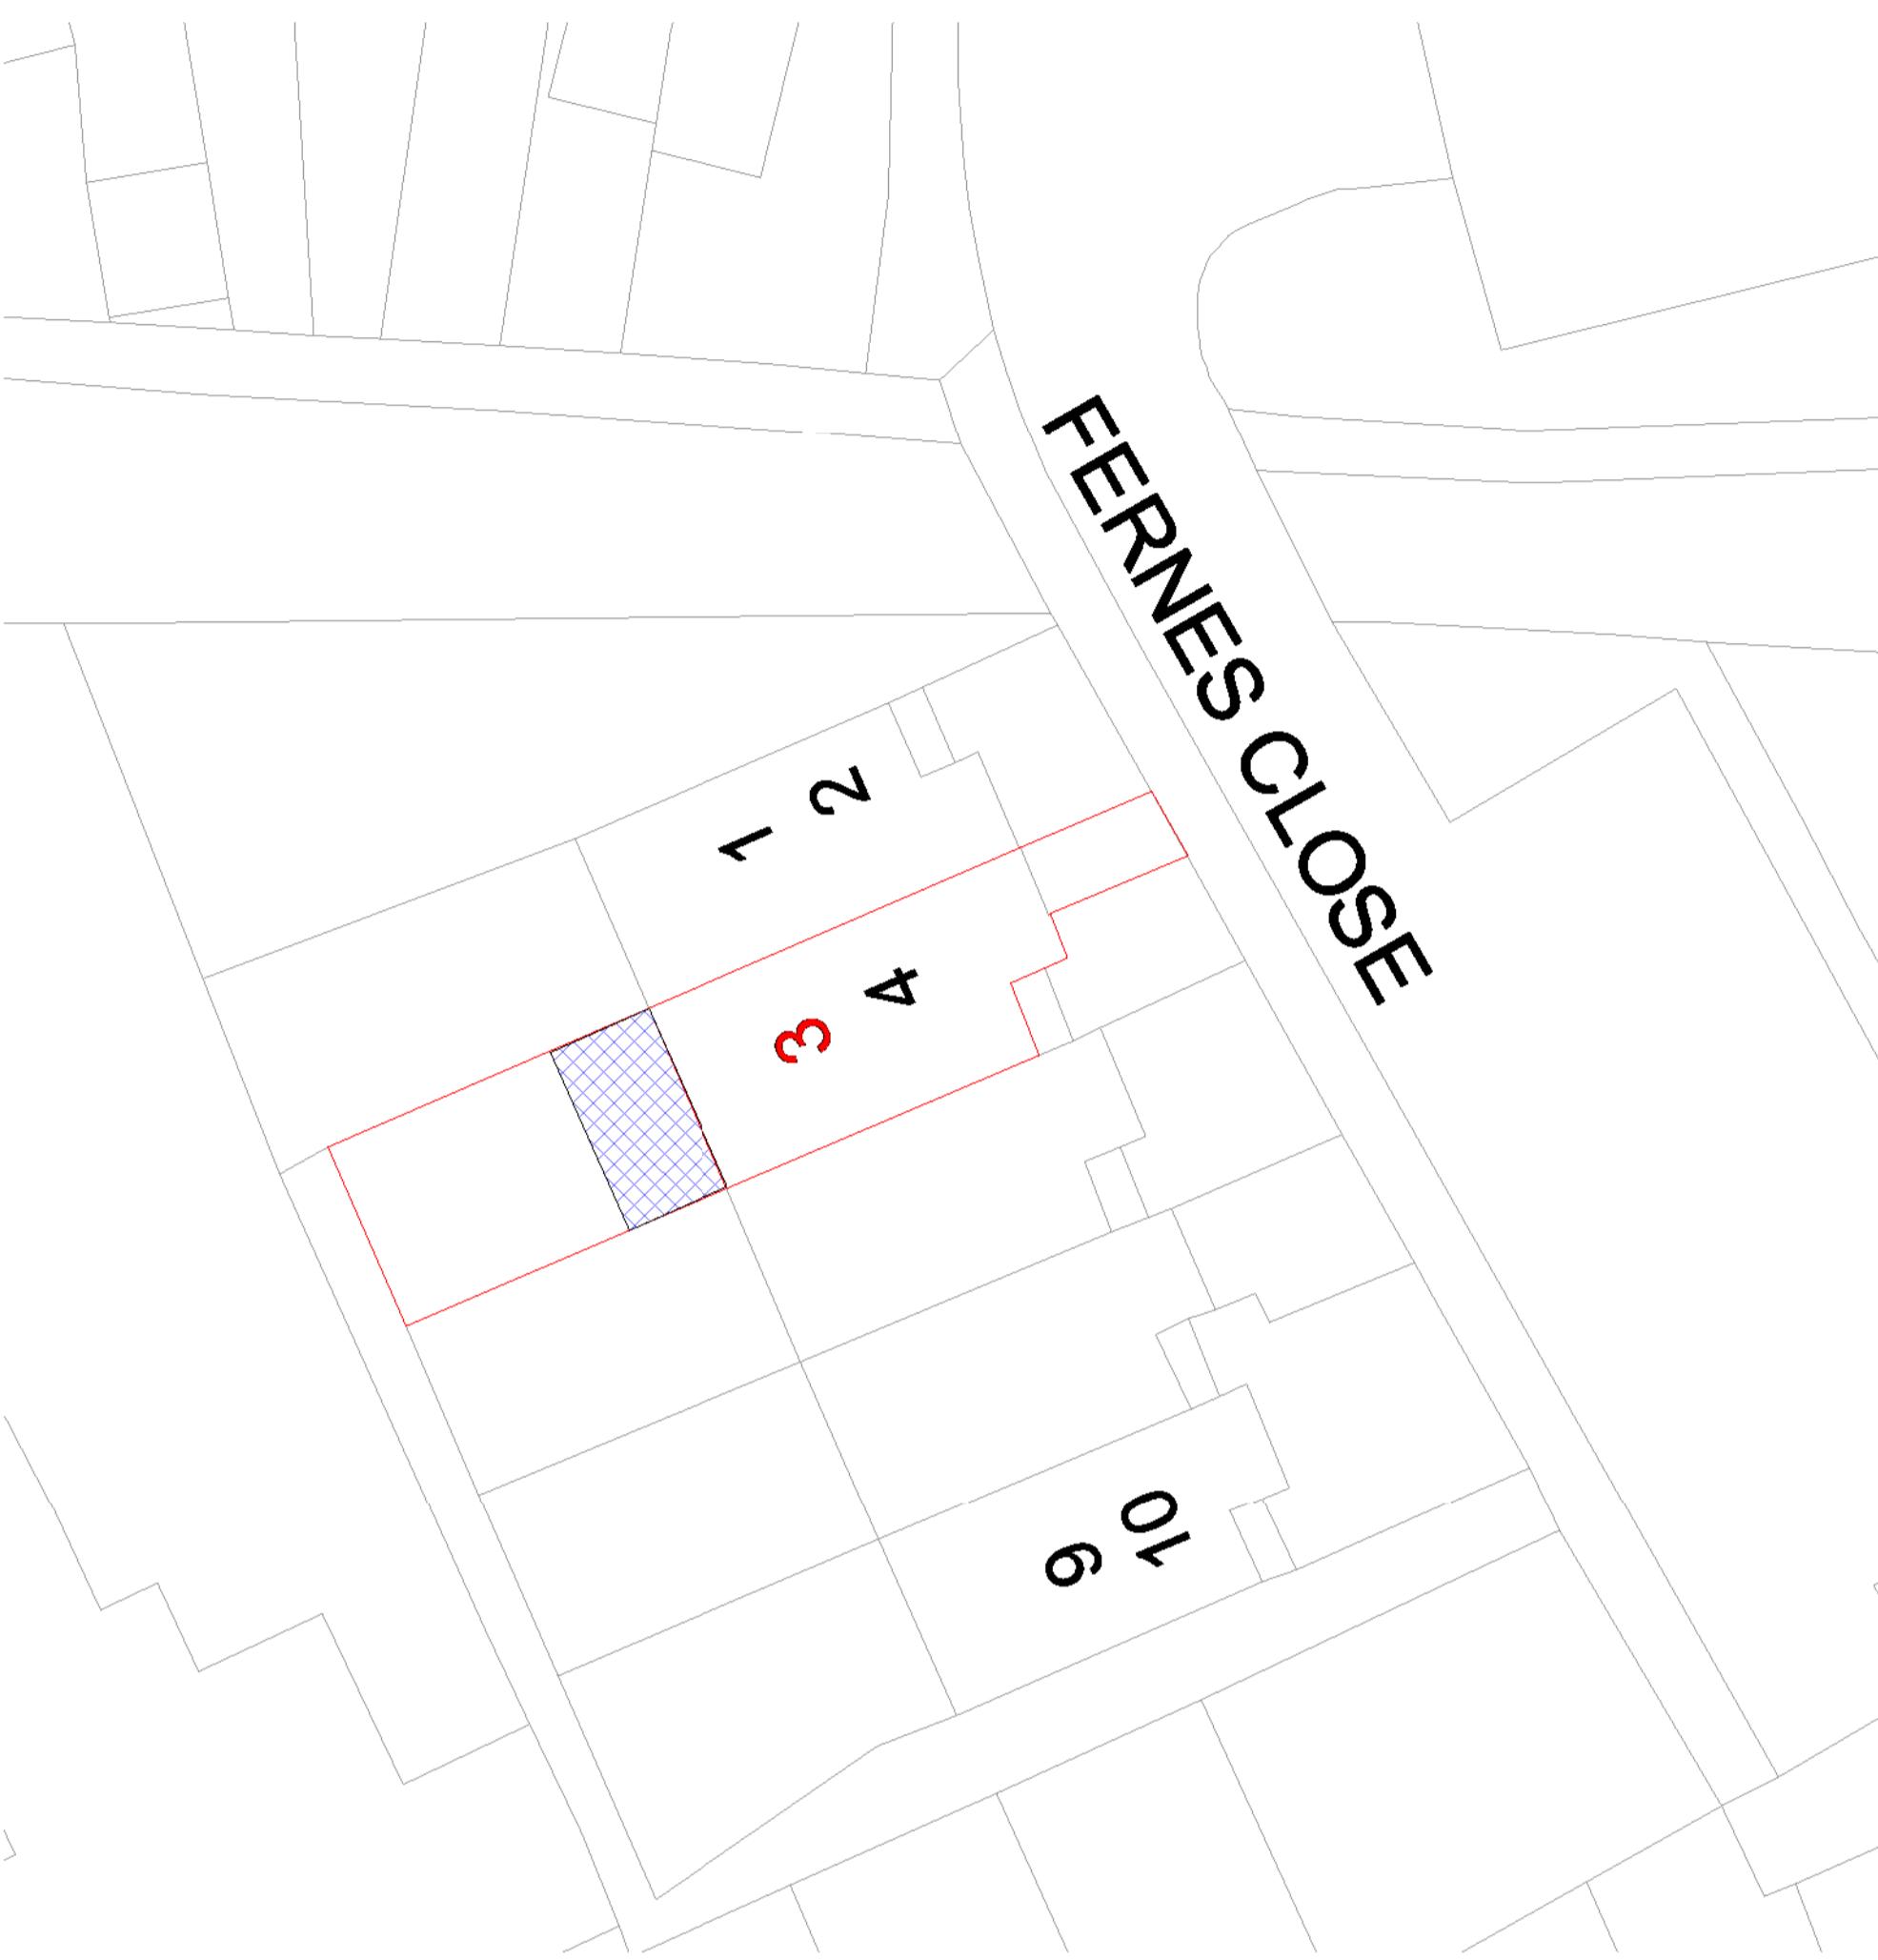

2 Block Plan - Proposed

1 : 200

0 10 50 100

VISUAL SCALE 1:1250@A1

0 2 4 8 12 16 20m

VISUAL SCALE 1:200@A1