



N

0 2 4 6 8 10m
VISUAL SCALE 1:100@A1

1. All dimensions in millimeters unless otherwise specified.
2. The contractor to check all dimensions, angles, drain runs and conditions on site before works commencement.

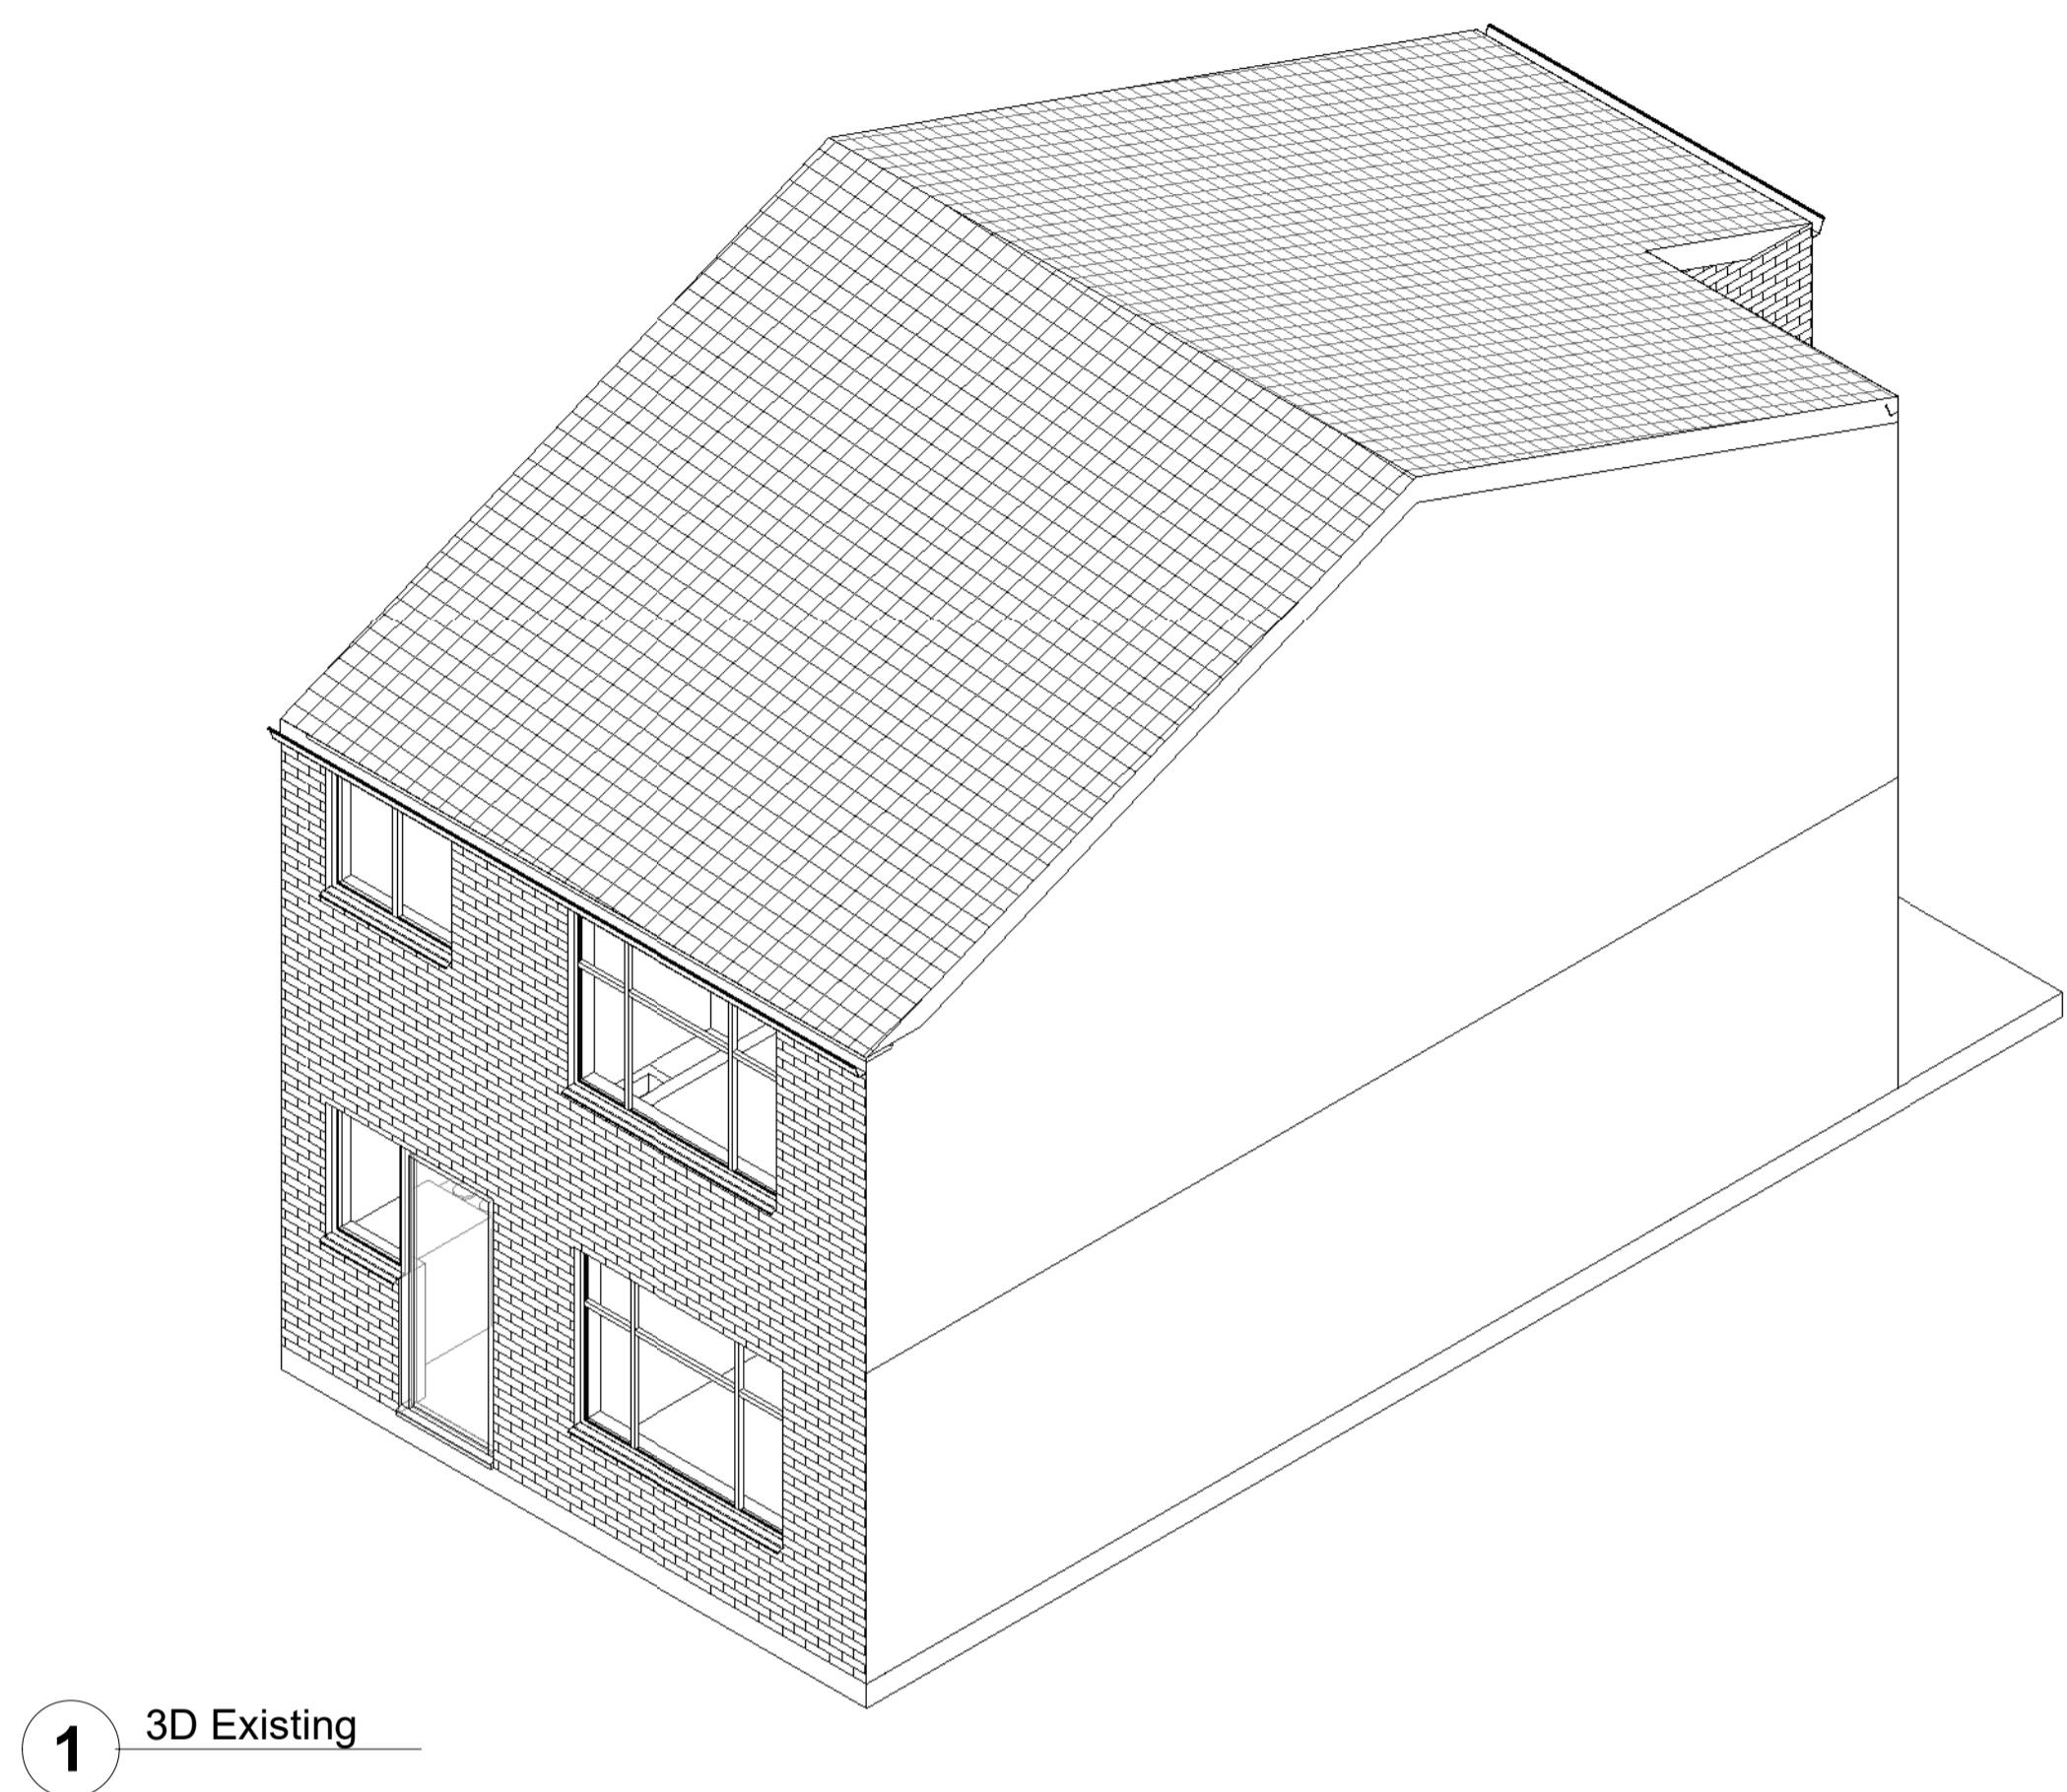

1 3D Existing

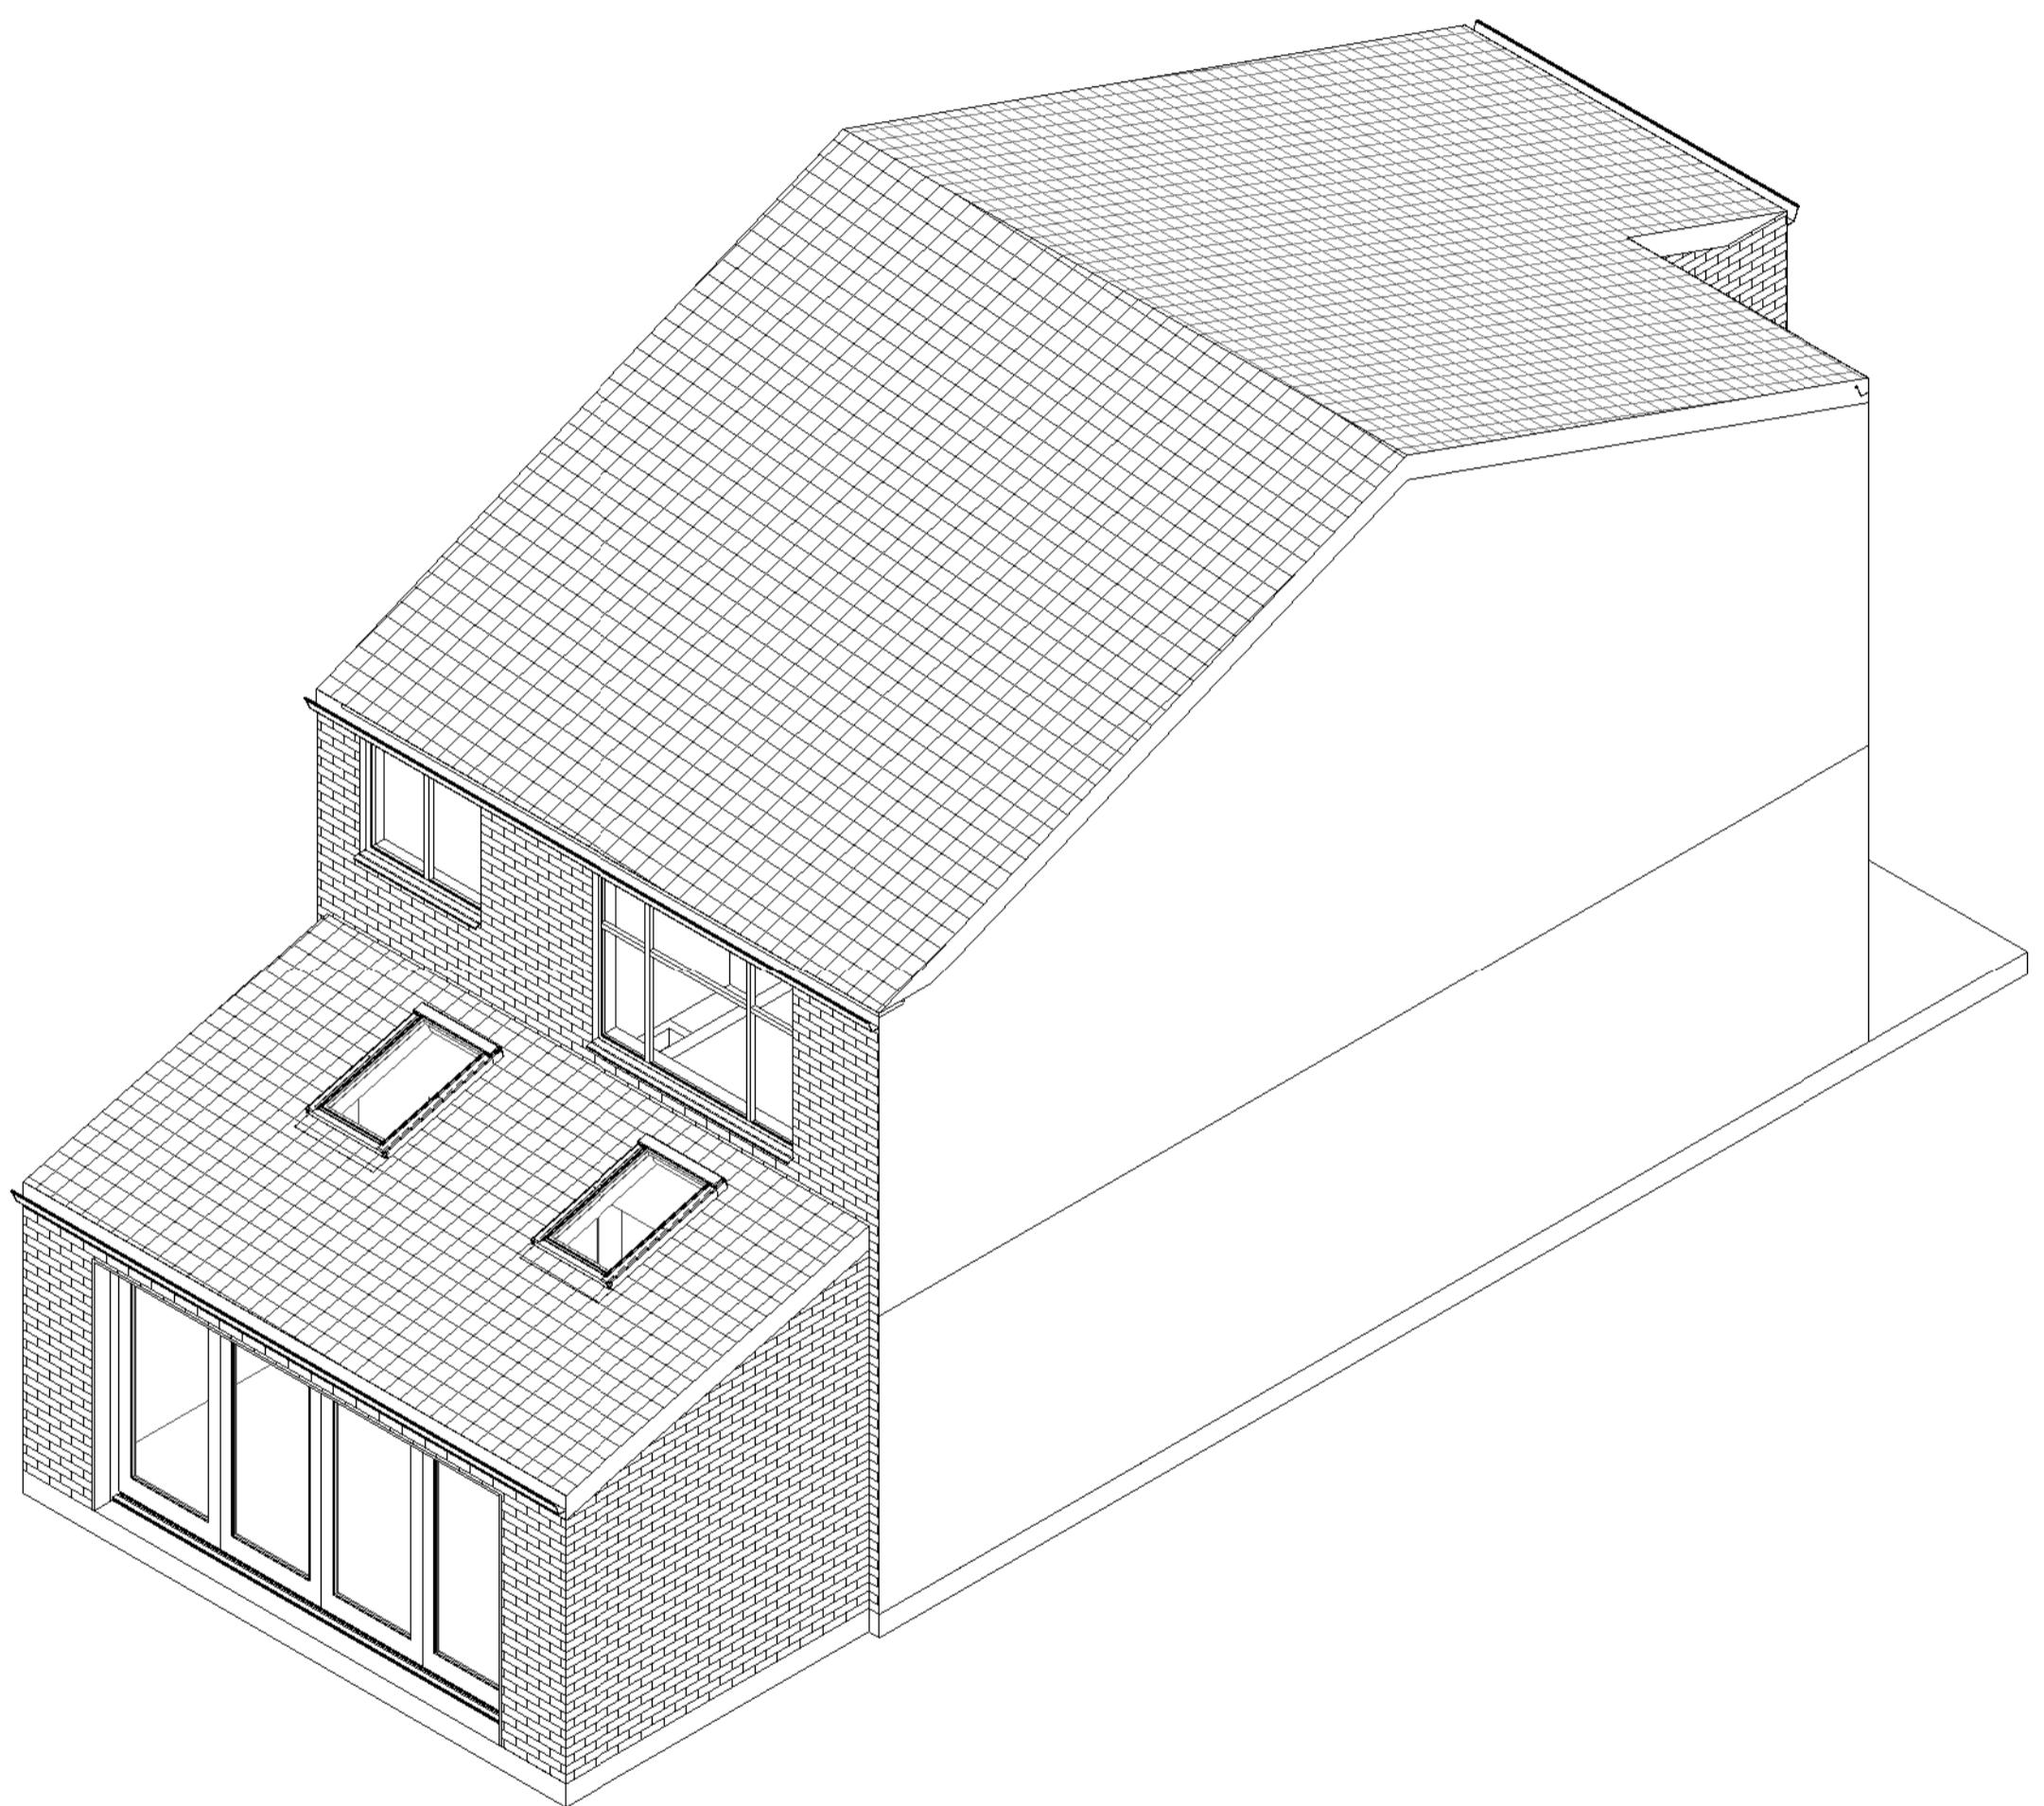

2 3D Proposed

01	15.07.2025	1	MK	Issue for Planning
Rev.	Date	Seq.	BY	Description



22 Micklefield Way, Borehamwood, WD6 4LG

office@mkcreative.me.uk

Client:

Edyta Sitarz

Project:

3 Fernes Close UB8 2YR

Drawing area:

Drawing Title:
ISOMETRIC STREET VIEW

Approved By: ES Date: 15.07.2025
Checked By: ES Scale:

Drawn By: MZ Size: A1
Status:

FOR PLANNING

Drawing No. Rev.
3 FERNES - 006 01