



1. All dimensions in millimeters unless otherwise specified.
2. The contractor to check all dimensions, angles, drain runs and conditions on site before works commencement.

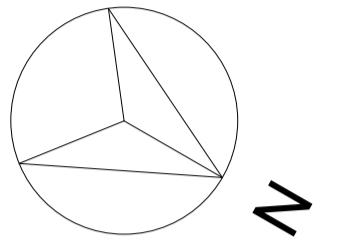

SMOKE DETECTOR
 HEAT DETECTOR
 FD MIN FD20 FIRE RATING DOOR
 ESCAPE ROUTING

Note:

Fire Safety information shown only indicatively. The exact design to be confirmed by the contractor as CDP (Contractor Design Portion) and approved by Building Control

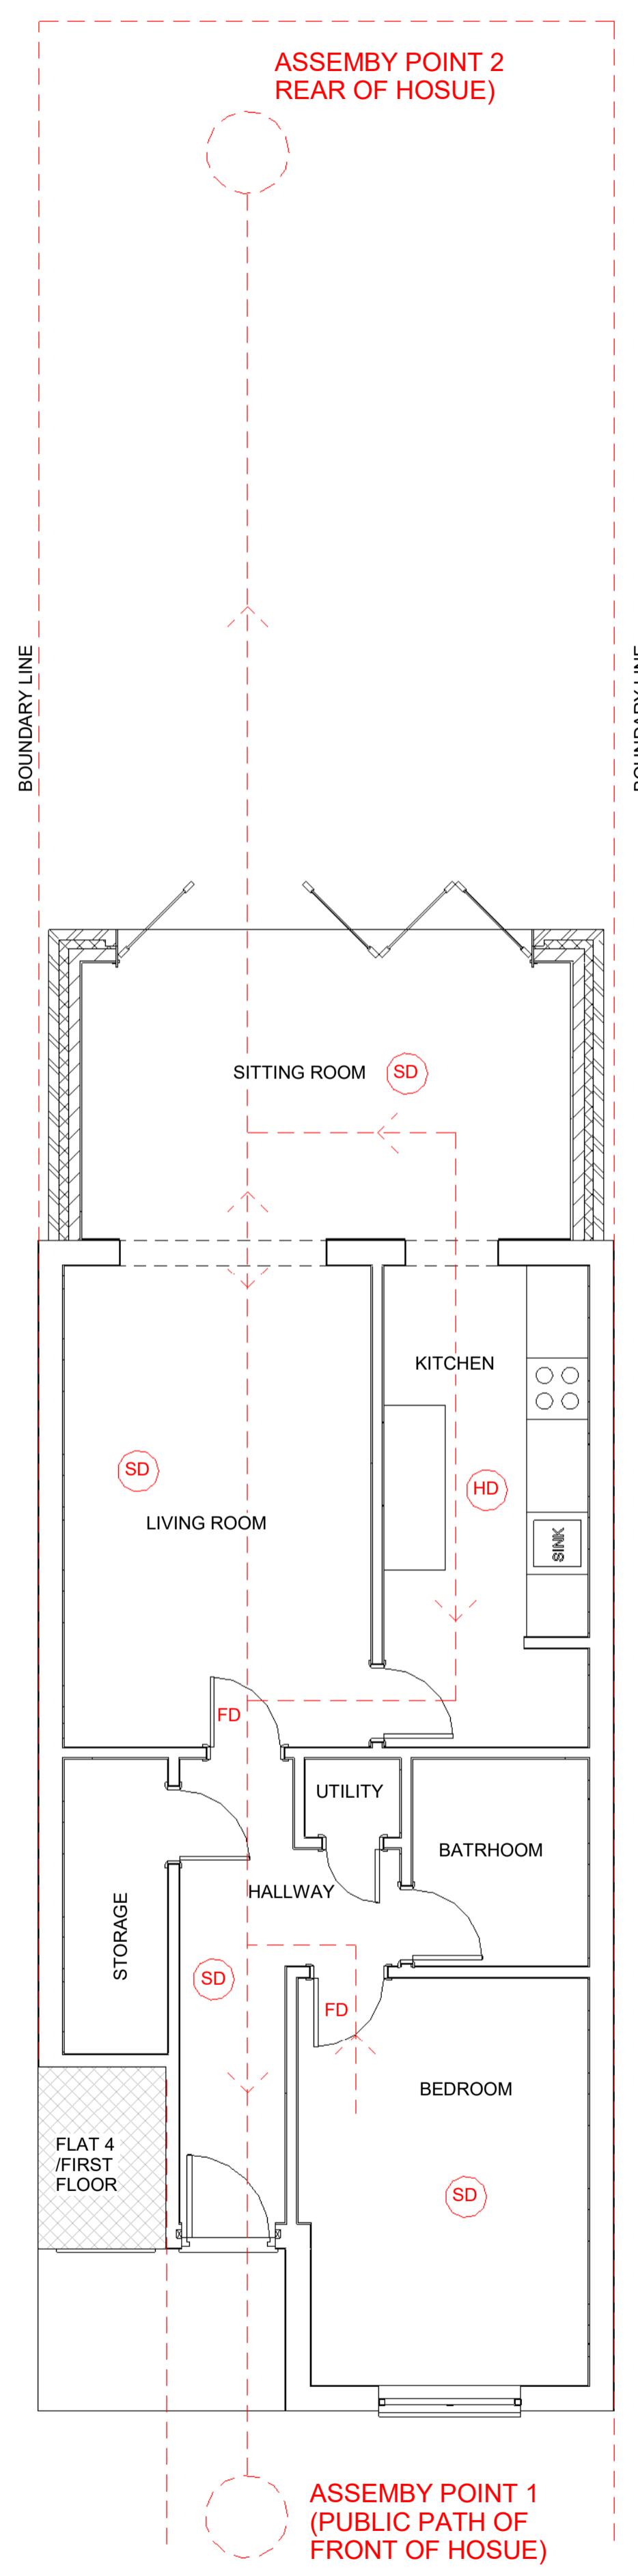

1 Ground Floor - Proposed
1 : 50

01	15.07.2025	1	MK	Issue for Planning
Rev.	Date	Seq.	BY	Description



Client: Edyta Sitarz
Project: 3 Fernes Close UB8 2YR

Drawing area:

Drawing Title: FIRE STRATEGY

Approved By: ES Date: 15.07.2025
Checked By: ES Scale: 1 : 50
Drawn By: MZ Size: A1

Status: FOR PLANNING

Drawing No. 3 FERNES - 007 Rev. 01