


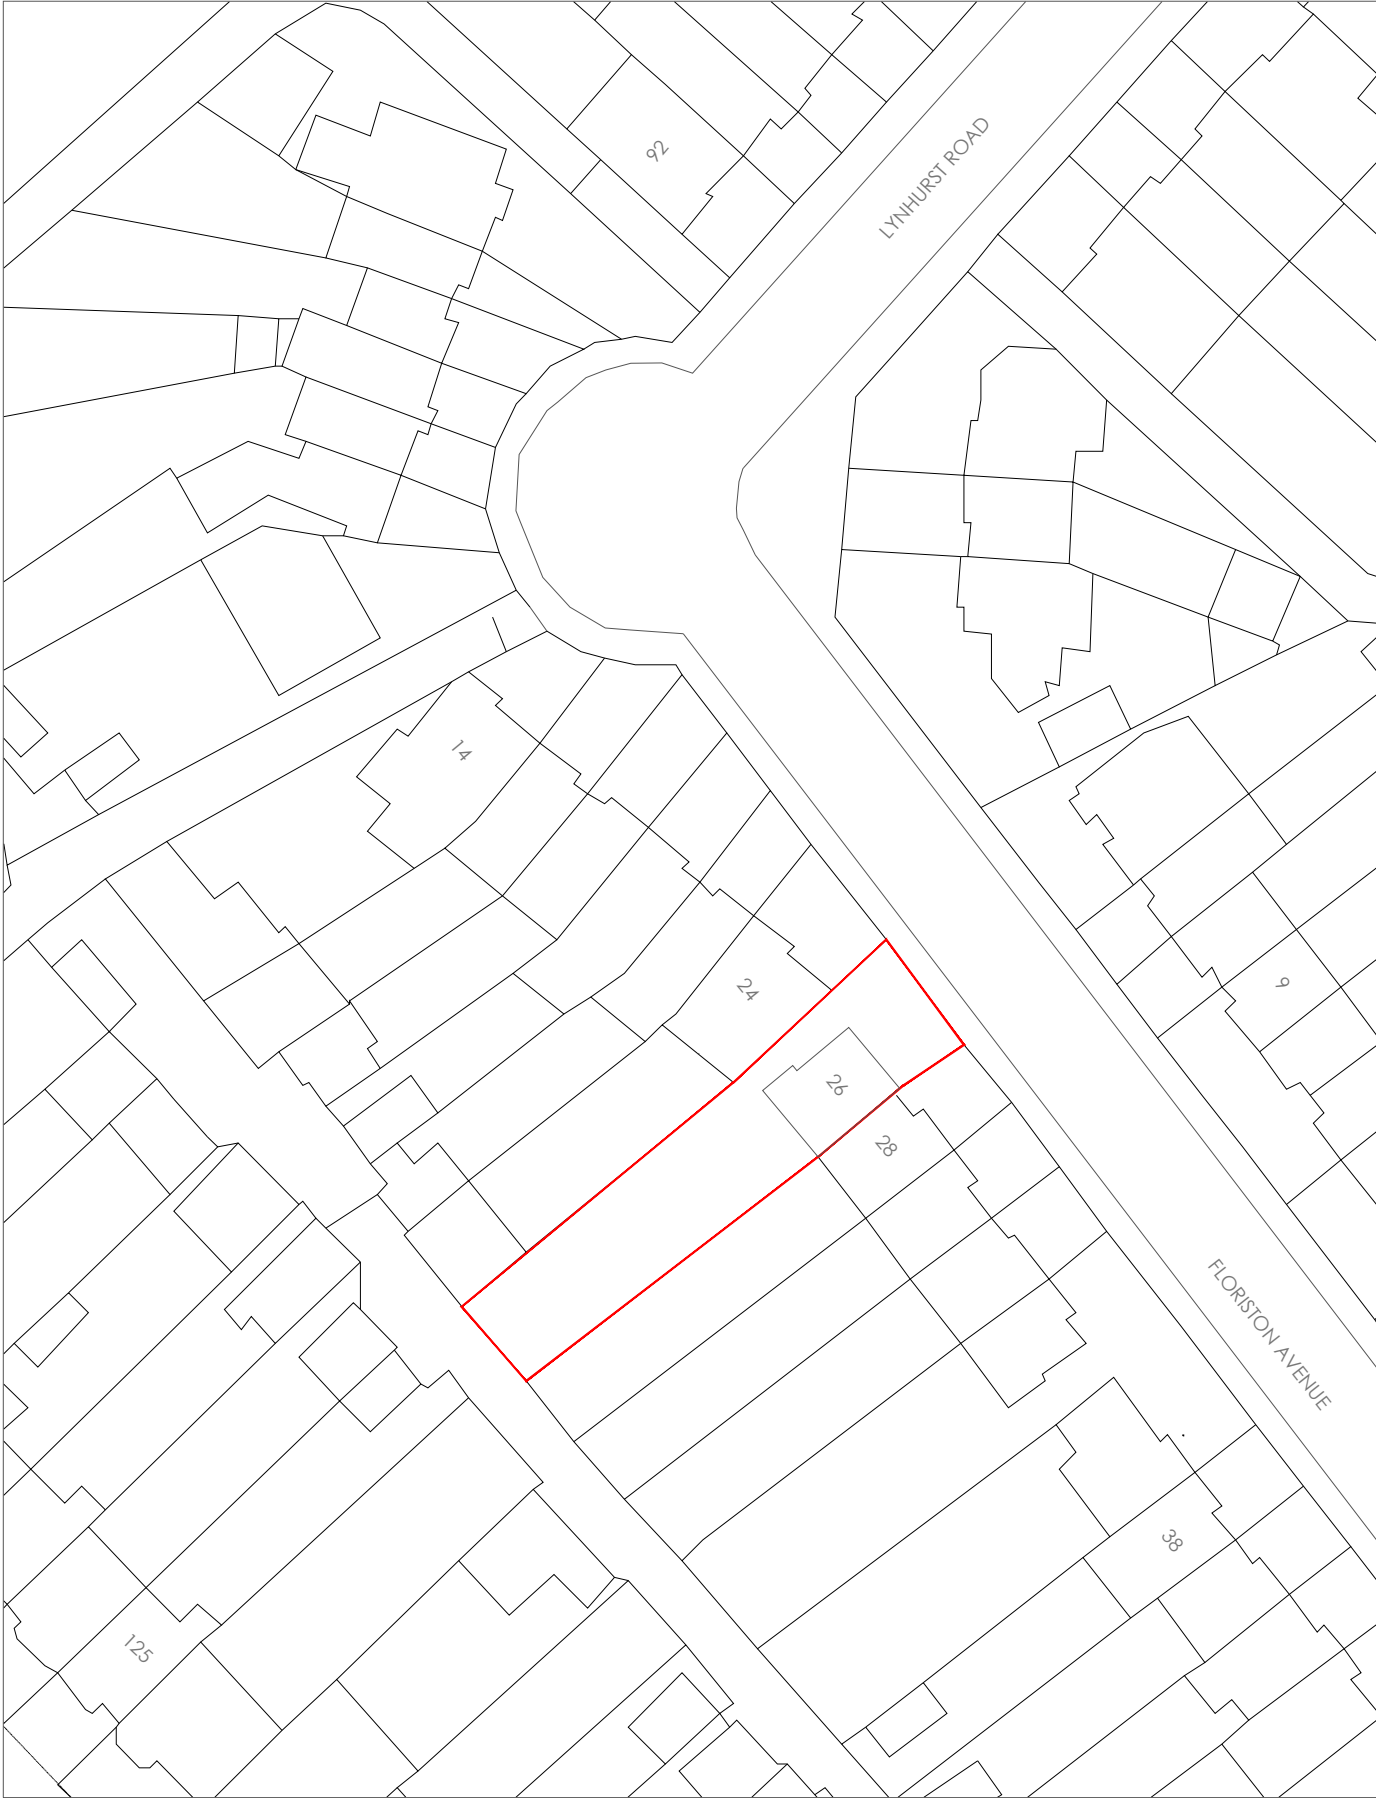

LOCATION PLAN - 1:1250



BLOCK PLAN - 1:500

GENERAL NOTES

All work to comply with current building regulations and codes of practice

Do not scale from drawings

All dimensions to be checked on site before the start of any work

Proposed External Finish Materials to match Existing External Finish Materials

PROJECT : 26 FLORISTON AVENUE HILLINGDON UB10 9DZ

SB DESIGN STUDIO
SHINGINI BISWAS
sbdstudiolondon@gmail.com
07521505399

DWG NAME : LOCATION PLAN AND BLOCK PLAN

SCALE : 1:1250 1:500@A3

DWG NO/REV : 26P001

DATE : 29/06/25