


GENERAL NOTES

All work to comply with current building regulations and codes of practice

Do not scale from drawings

All dimensions to be checked on site before the start of any work

Proposed External Finish Materials to match Existing External Finish Materials

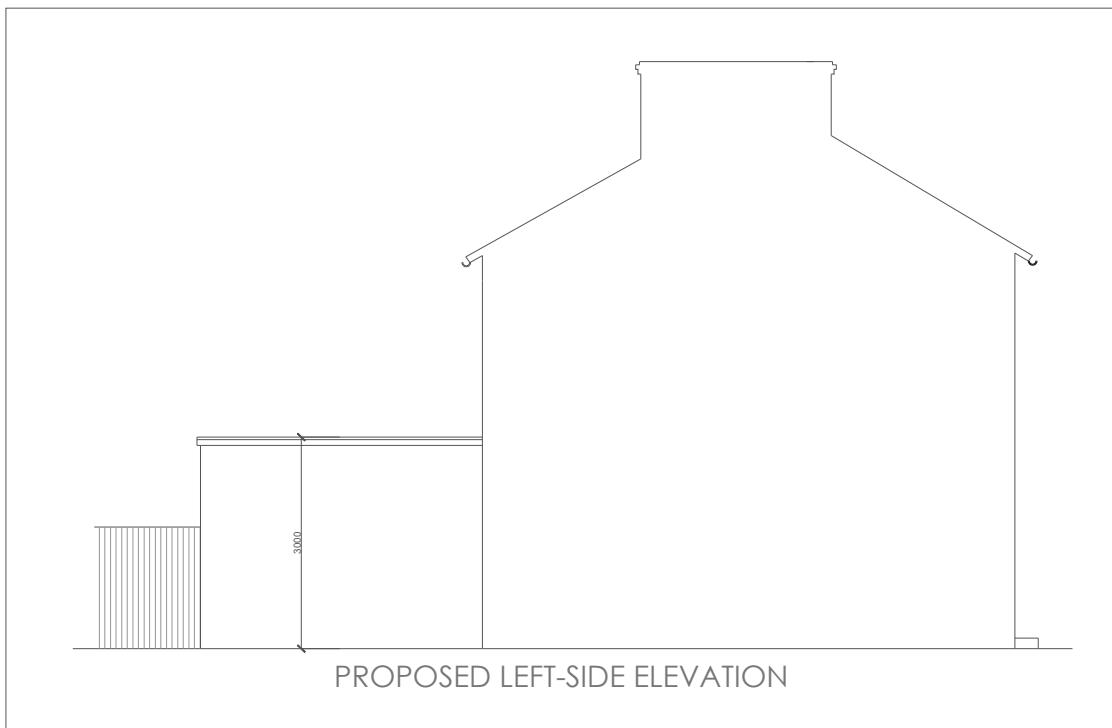

PROJECT : 26 FLORISTON AVENUE HILLINGDON UB10 9DZ

SB DESIGN STUDIO

SHINGINI BISWAS

sbdstudiolondon@gmail.com

07521505399

DWG NAME : EXISTING AND PROPOSED ELEVATIONS

SCALE : 1:100@A3

DWG NO/REV : 26EL003

DATE : 16/07/25