





LOCATION PLAN
SCALE 1:1250@A3

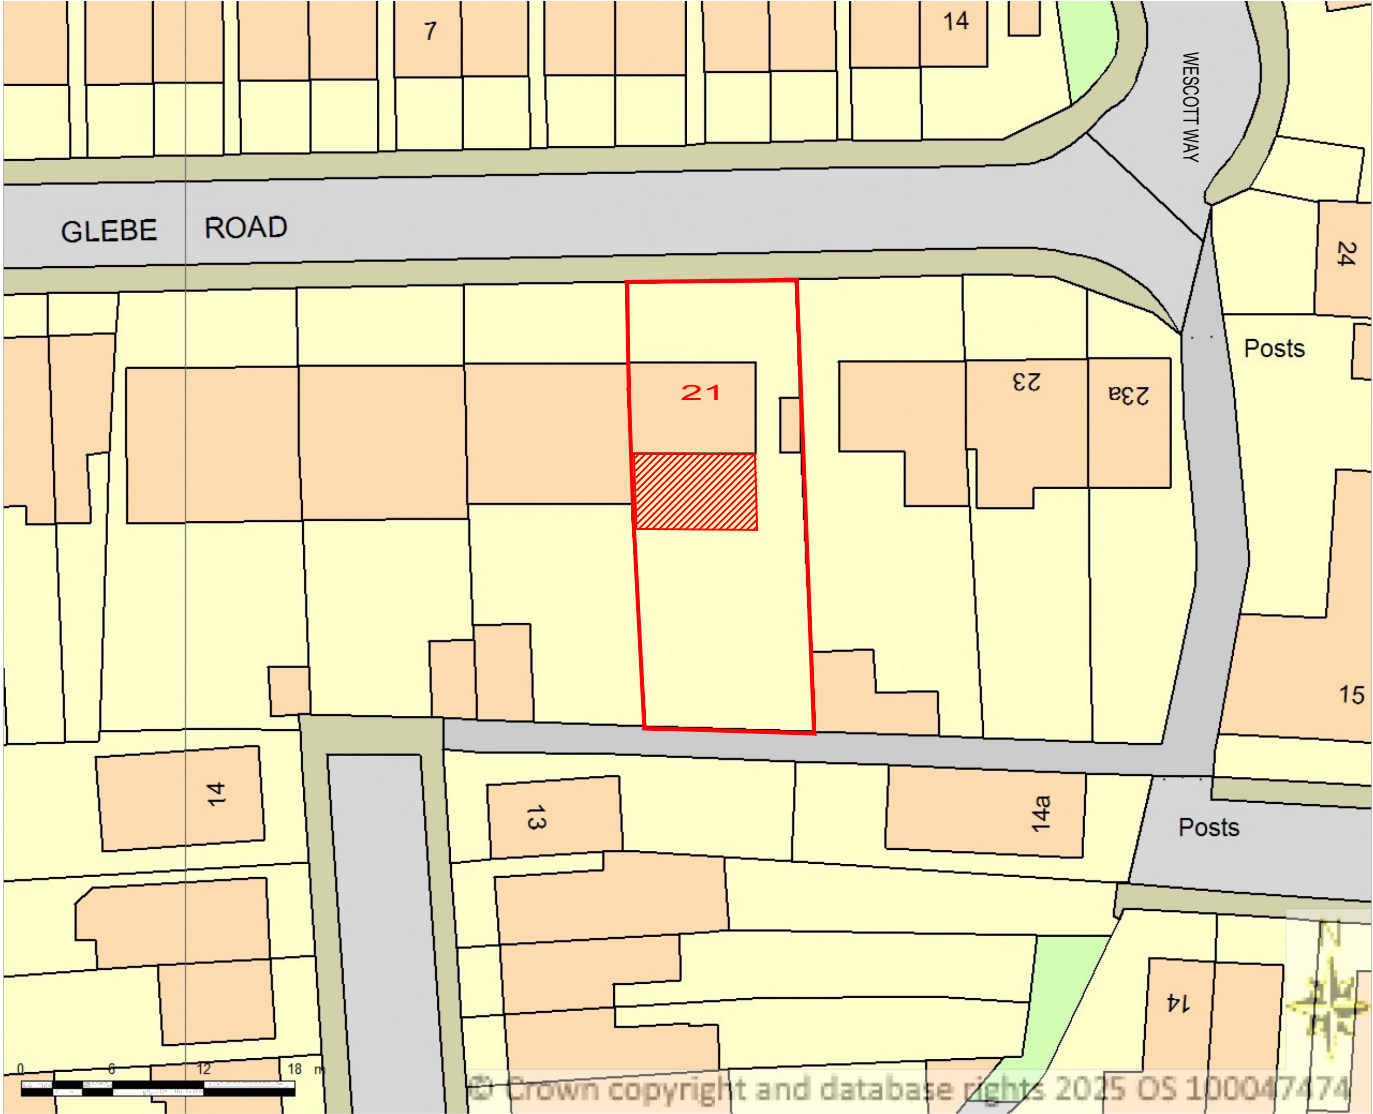

BLOCK PLAN
SCALE 1:500@A3

Supplied by Streetwise Maps Ltd
www.streetwise.net
Licence No: 100047474

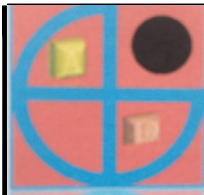	PROJECT:	21 Glebe Road Uxbridge	DRAWN BY:	P.S.	DRAWING TITLE:		ArchDezine Limited archdeziner7@gmail.com
	PROPOSED SINGLE STOREY REAR EXTENSION		DATE:	16/07/2025	LOCATION AND BLOCK PLAN		
			SCALE:	AS SHOWN@A3	DRAWING NUMBER:	GR-01	
			FILENAME:	25037			