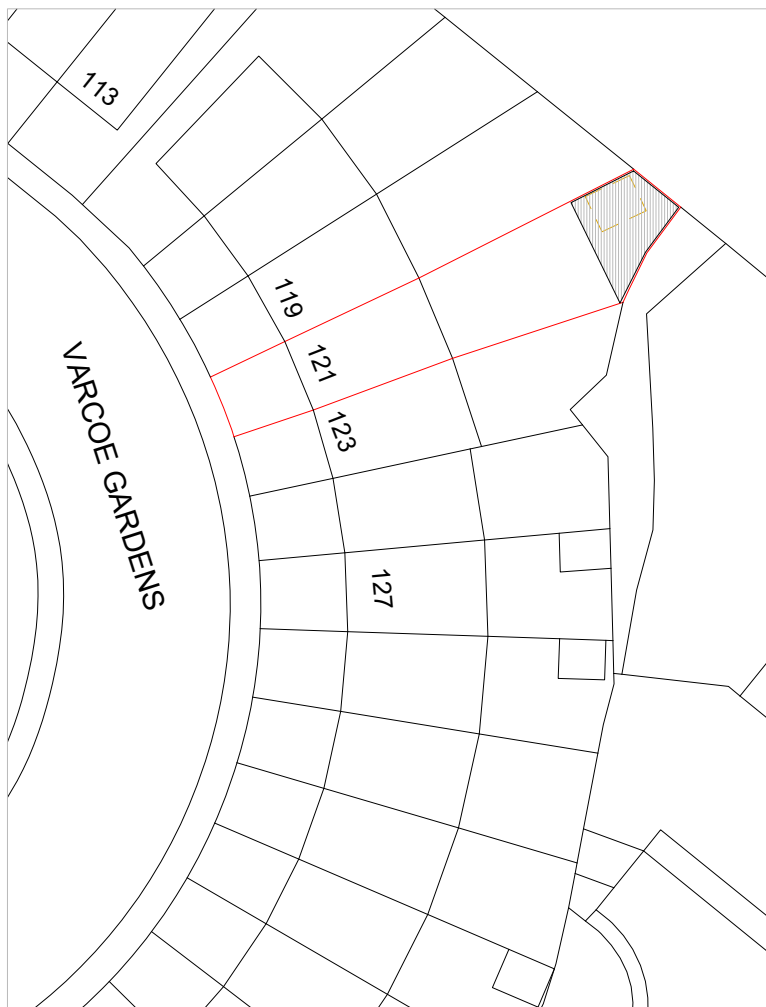
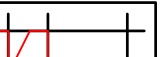


	Project: 121 Varcoe Gardens Hayes UB3 2FJ	Title: Block plan Location plan	Scale: 1:500/1250 @ A4							
			Date: June 2025							
			Drawing No.: 3839-01/BK							
			Revision <table border="1"> <tr><td> </td><td> </td><td> </td><td> </td></tr> <tr><td> </td><td> </td><td> </td><td> </td></tr> </table>							

239 Western Road, Southall, Middx, UB2 5HS Tel: 020 8571 1369 info@multicreation.co.uk