



Notes:


1. Do not scale from this drawing.
2. All dimensions to be confirmed on site.
3. Drawings to be printed in colour.

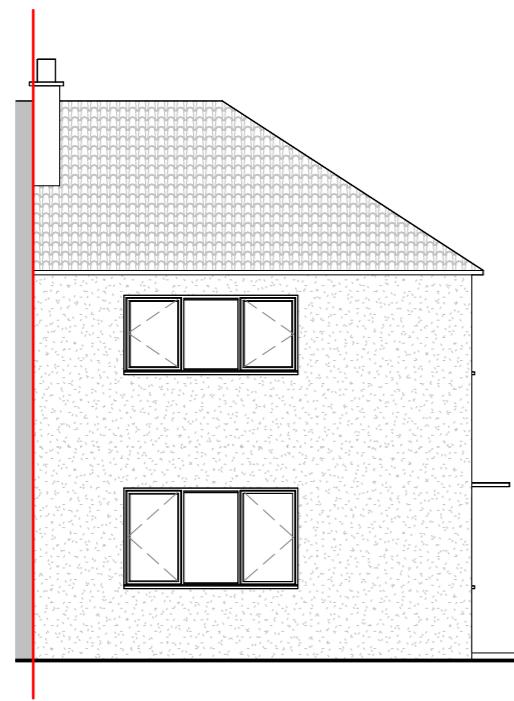


**Existing Elevation-Front (South)**  
1 : 100

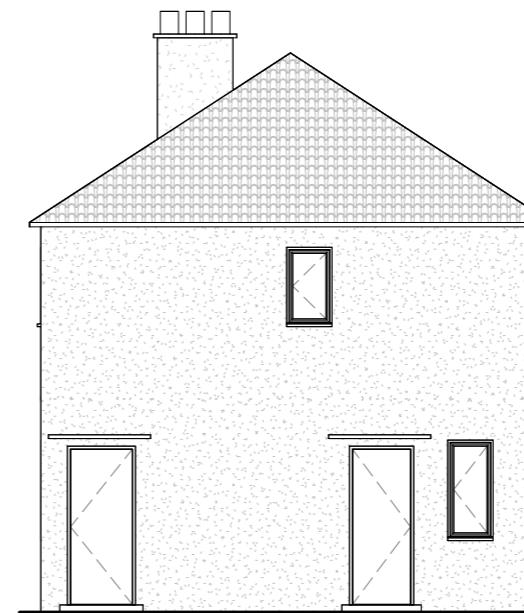

**Existing Elevation-Side (East)**  
1 : 100

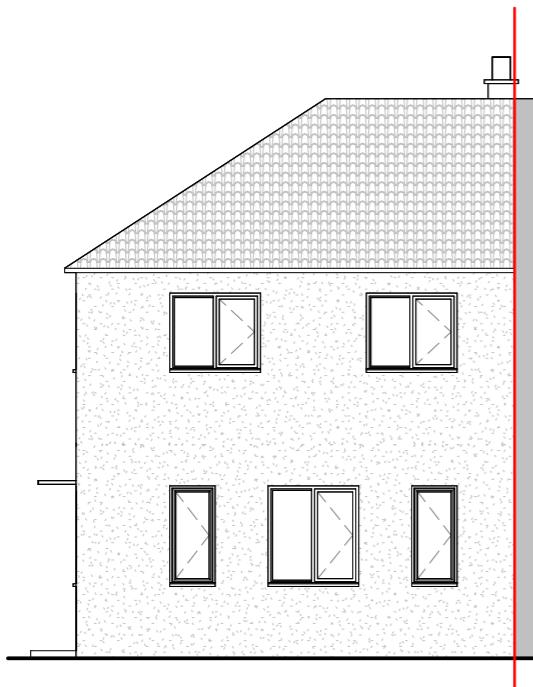

**Existing Elevation-Front (North)**  
1 : 100

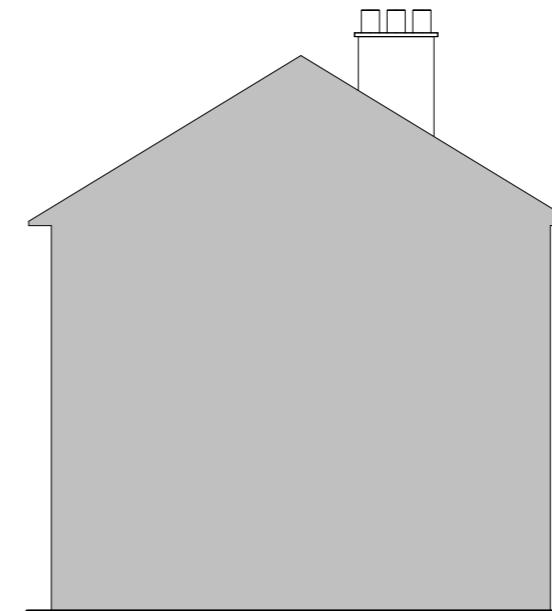

**Existing Elevation-Side (West)**  
1 : 100

---

Project Title: Erection of double storey side extension, single and partial double storey rear extension, internal alterations.

Site Address: 19 Crossway, Hayes, UB33JQ

Drawing Title: Existing Elevations

Client: Tomas Zurauskas,  
tzurauskas@yahoo.co.uk

Project Status: Planning Permission

Date: 03 Aug 2025

Drawing Number: 003

Scale: 1 : 100

