



**Plan - Proposed Ground Floor**  
1 : 100

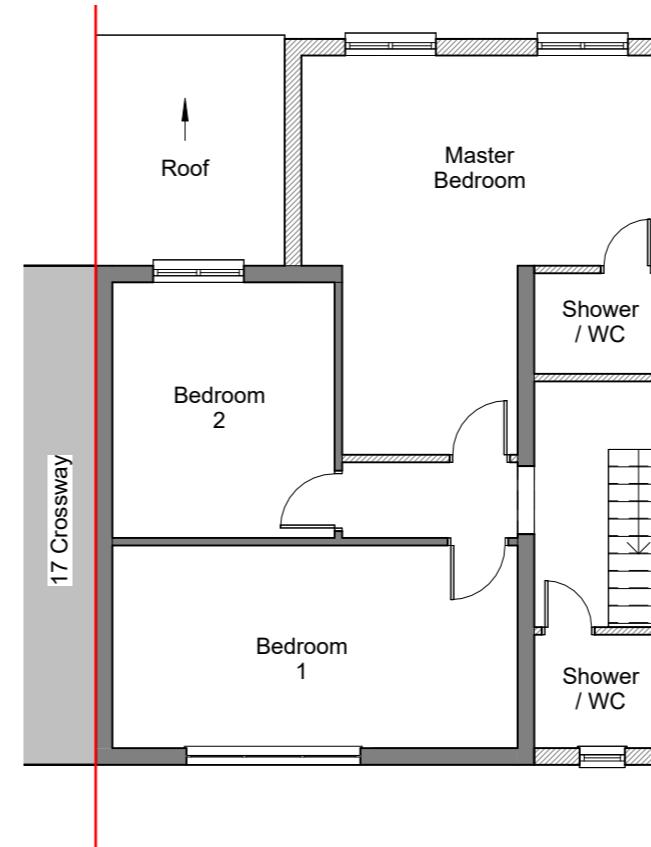

**Plan - Proposed First Floor**  
1 : 100

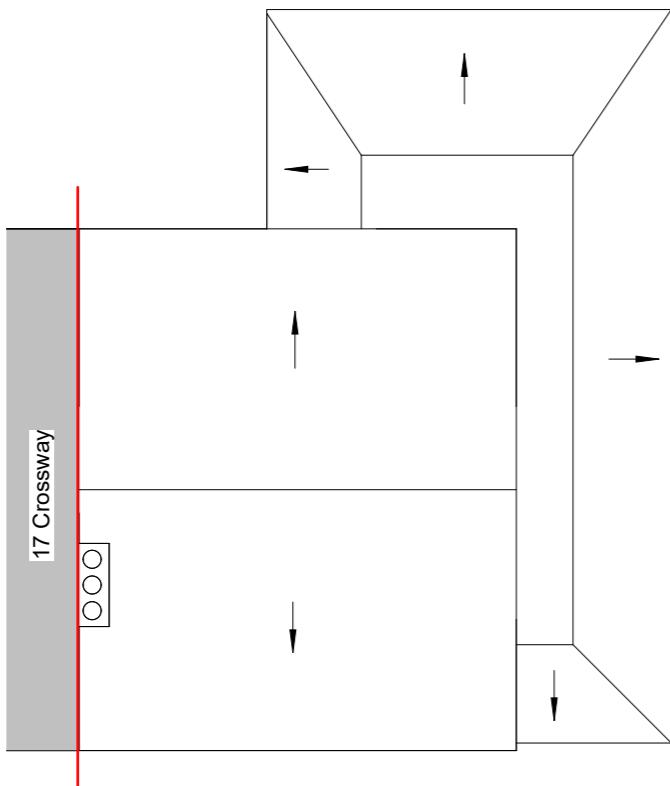

**Plan - Proposed Roof**  
1 : 100

Notes:

1. Do not scale from this drawing.
2. All dimensions to be confirmed on site.
3. Drawings to be printed in colour.



Project Title: Erection of double storey side extension, single and partial double storey rear extension, internal alterations.

Site Address: 19 Crossway, Hayes, UB33JQ

Drawing Title: Proposed Plans


Client: Tomas Zurauskas,  
tzurauskas@yahoo.co.uk

Project Status: Planning Permission

Date: 03 Aug 2025

Drawing Number: 004

Scale: 1 : 100

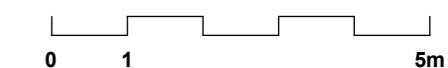

Existing

Proposed/new elements

Assumed boundary line