




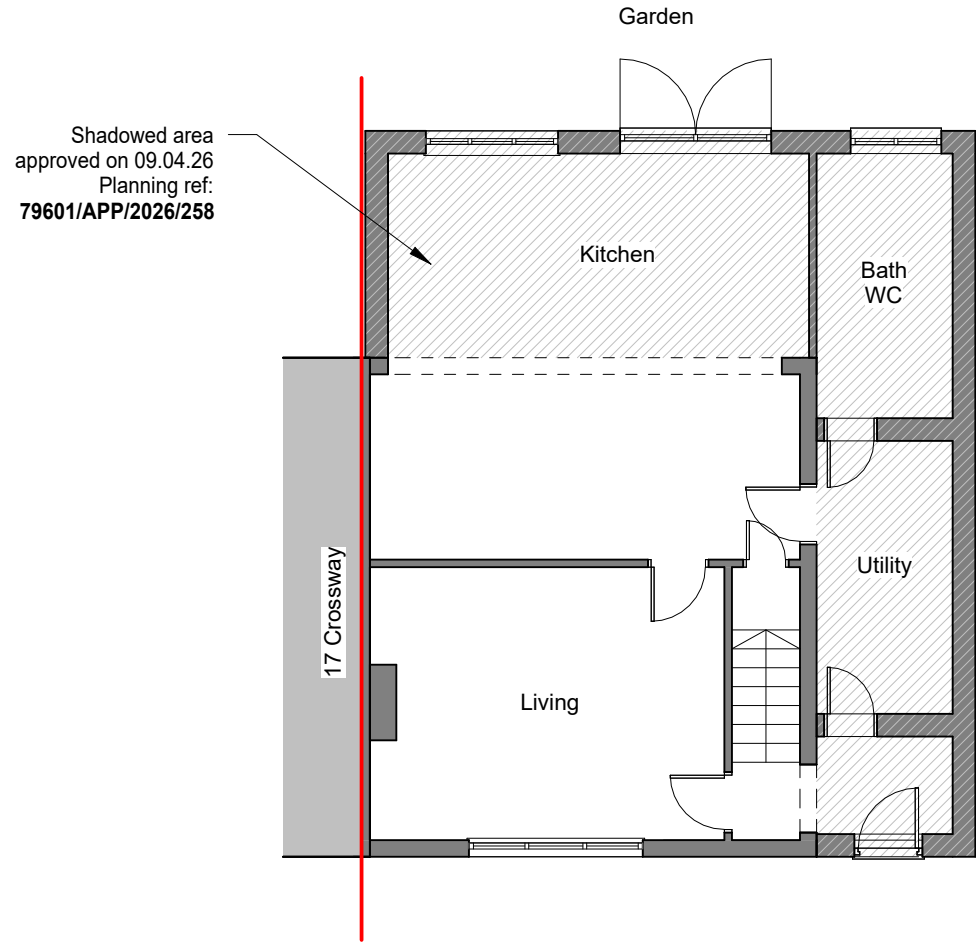


1 Plan - Proposed Ground Floor
1 : 100

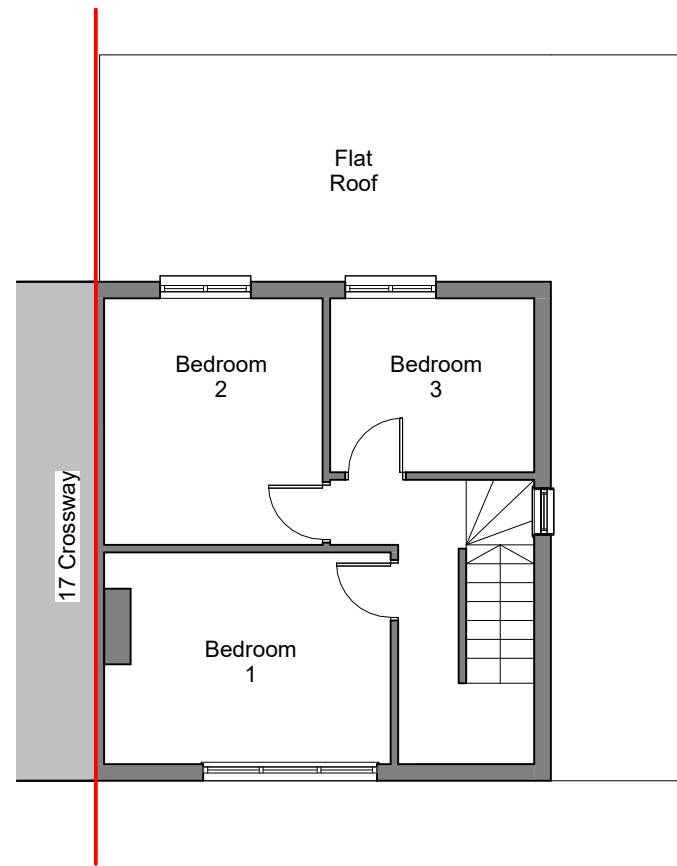

2 Plan - Existing First Floor
1 : 100

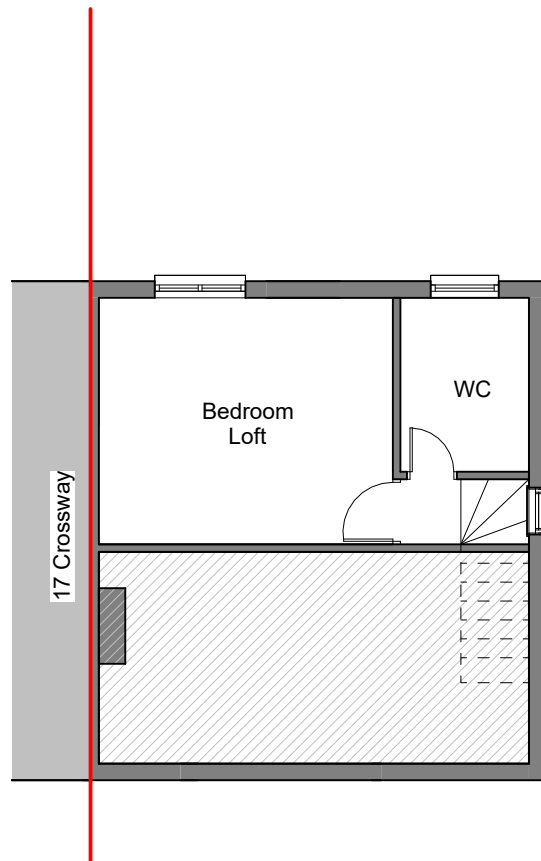


3 Plan - Existing Loft Level
1 : 100

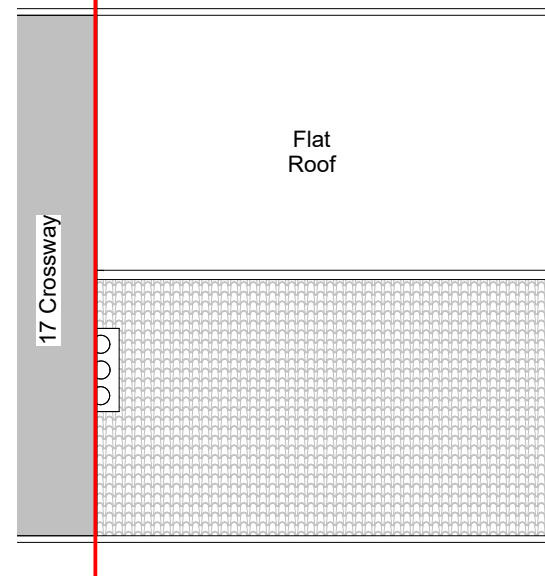

4 Plan - Existing Roof
1 : 100

Notes:

1. Do not scale from this drawing.
2. All dimensions to be confirmed on site.
3. Drawings to be printed in colour.

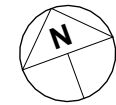

Project Title: Erection of a Part
Double Storey Rear Extension

Site Address: 19 CROSSWAY,
HAYES, UB33JQ

Drawing Title: Existing Plans

Client: Tomas Zurauskas,
tzurauskas@yahoo.co.uk


Project Status: Planning Application

Revision: 1

Date: 01 May 2026

Drawing Number: 002

Scale: 1 : 100

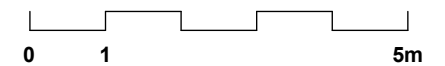

- Existing
- Proposed/new elements
- Assumed boundary line