




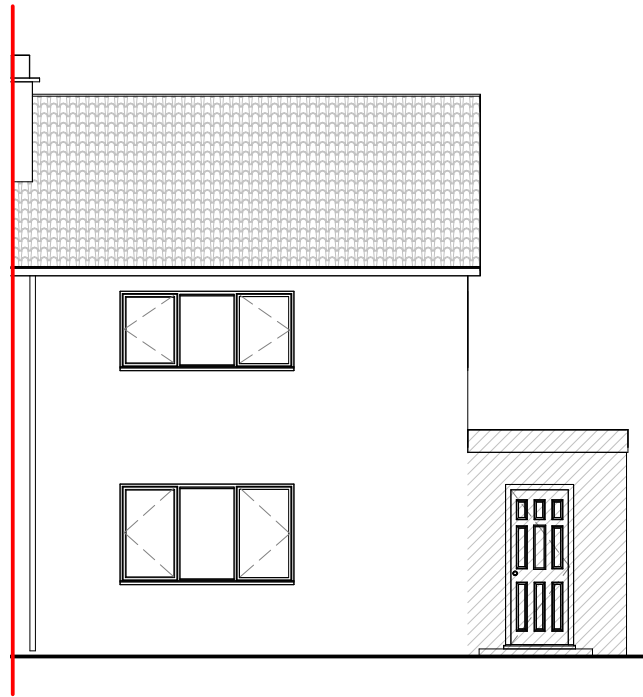


1 Proposed Elevation-Front (South)
1 : 100

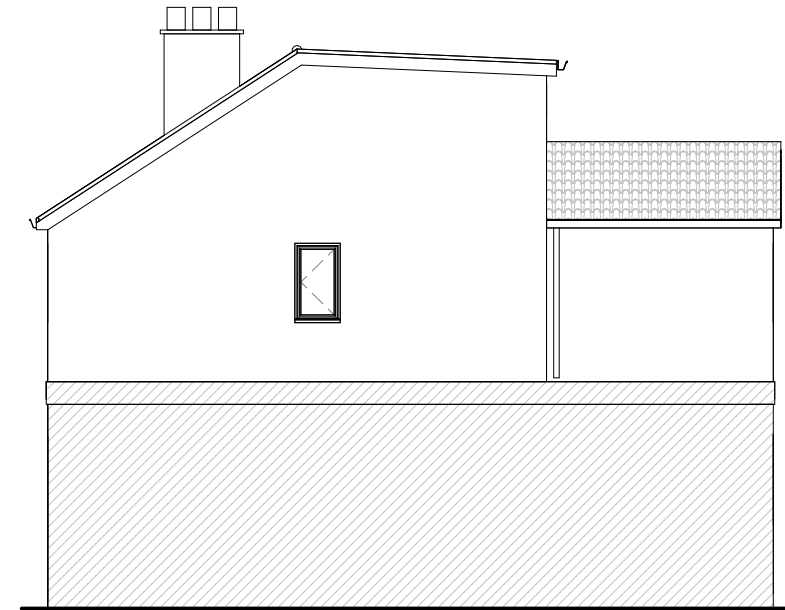

2 Proposed Elevation-Side (East)
1 : 100

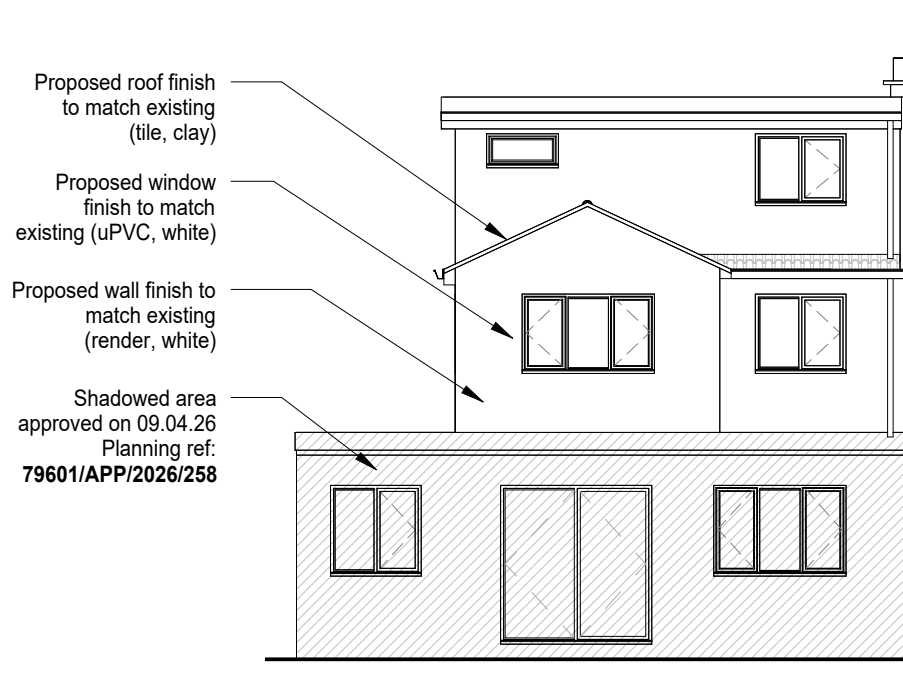

3 Proposed Elevation-Front (North)
1 : 100

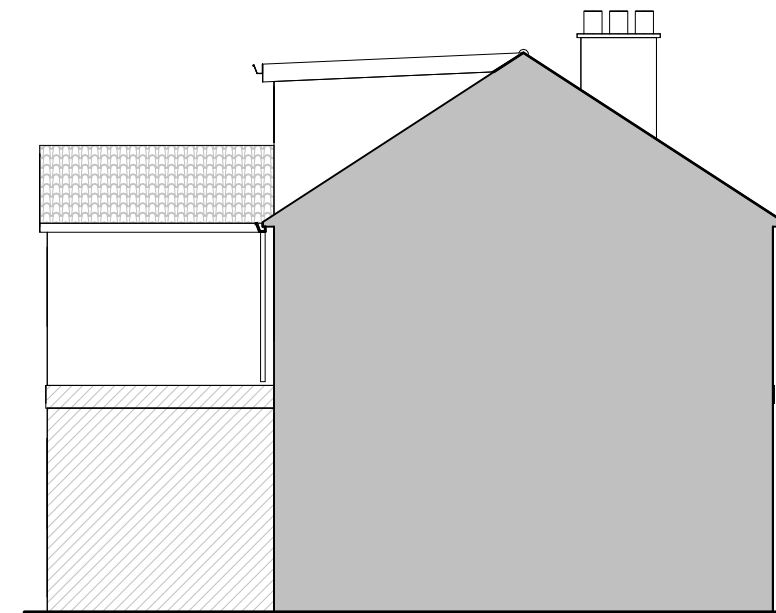

4 Proposed Elevation-Side (West)
1 : 100

Notes:

1. Do not scale from this drawing.
2. All dimensions to be confirmed on site.
3. Drawings to be printed in colour.

Project Title: Erection of a Part
Double Storey Rear Extension

Site Address: 19 CROSSWAY,
HAYES, UB33JQ

Drawing Title: Proposed Elevations

Client: Tomas Zurauskas,
tzurauskas@yahoo.co.uk

Project Status: Planning Application

Revision: 1

Date: 01 May 2026

Drawing Number: 005

Scale: 1 : 100

