



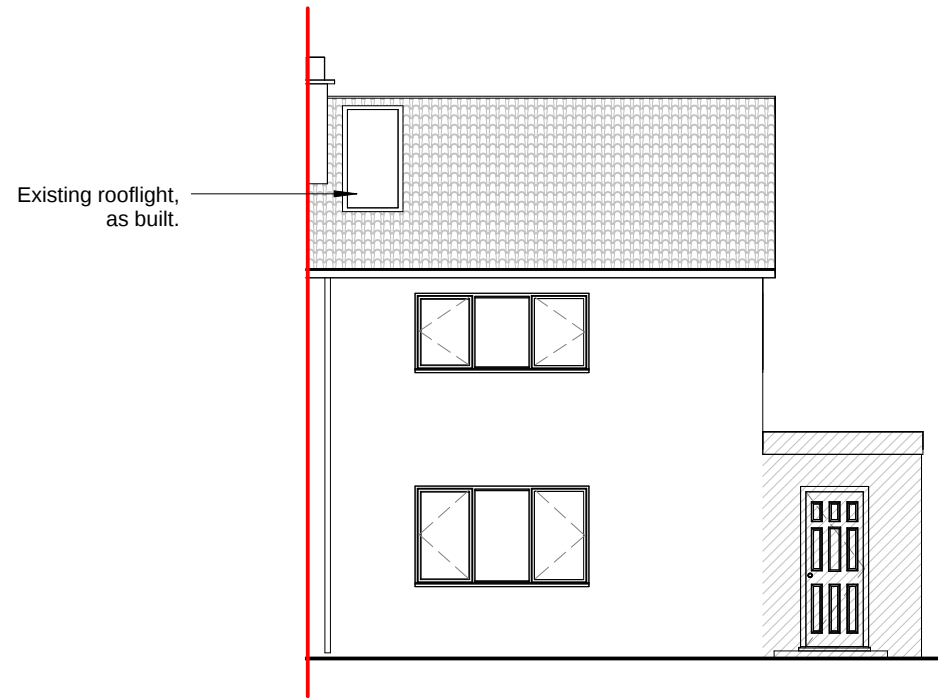

Existing rooflight,
as built.

1 Proposed Elevation-Front (South)
1 : 100

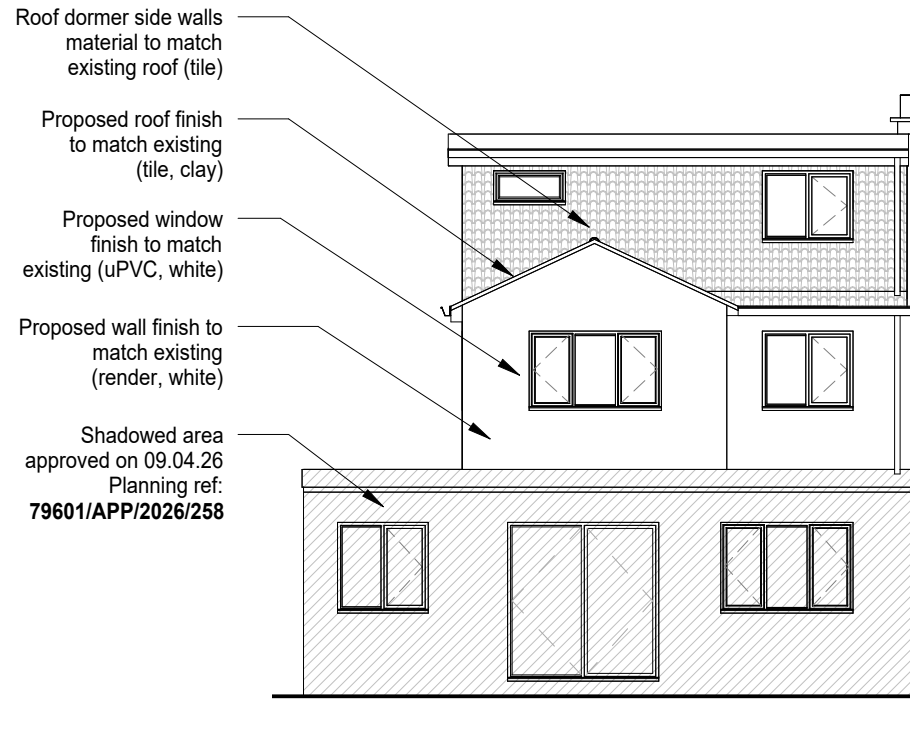

Roof dormer side walls
material to match
existing roof (tile)


Proposed roof finish
to match existing
(tile, clay)

Proposed window
finish to match
existing (uPVC, white)


Proposed wall finish to
match existing
(render, white)

Shadowed area
approved on 09.04.26
Planning ref:
79601/APP/2026/258

3 Proposed Elevation-Front (North)
1 : 100

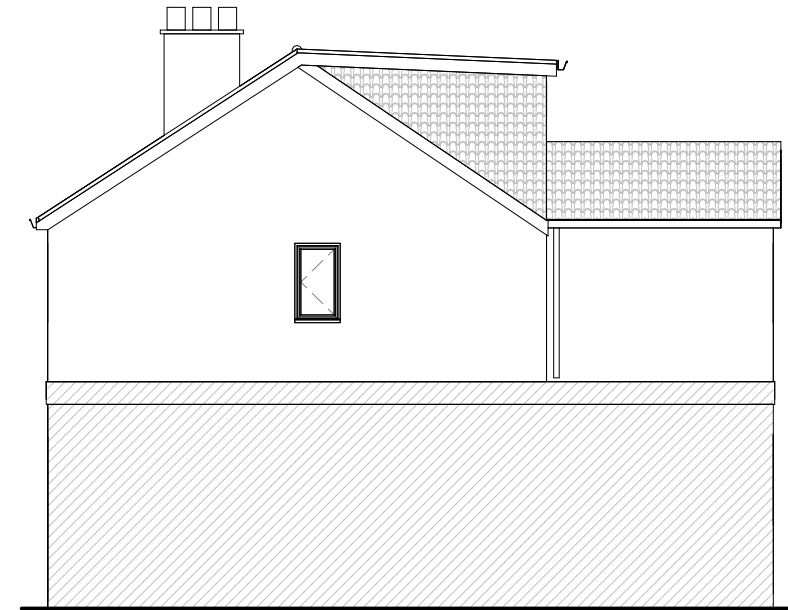

2 Proposed Elevation-Side (East)
1 : 100

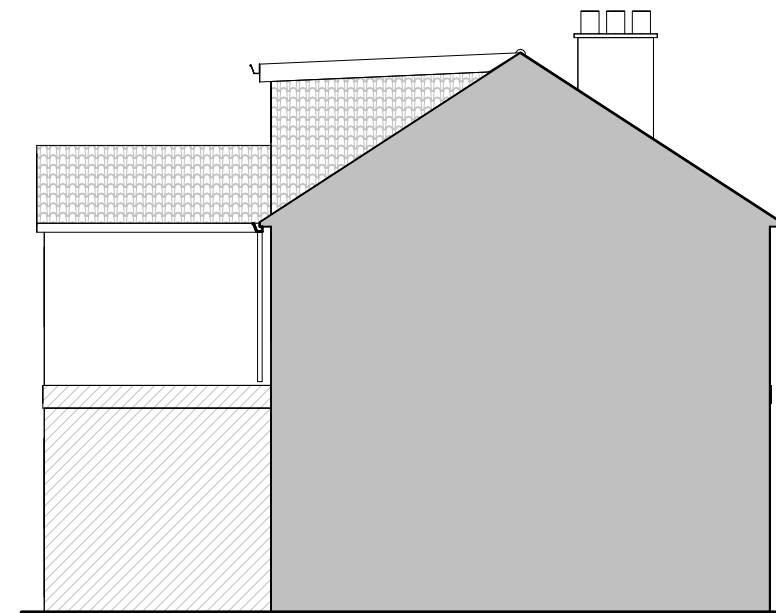

4 Proposed Elevation-Side (West)
1 : 100

Notes:

1. Do not scale from this drawing.
2. All dimensions to be confirmed on site.
3. Drawings to be printed in colour.

Project Title: Erection of single storey
side and part single storey, part first
floor rear extension. Rear roof
dormer and front roof skylight
(Application for the Permitted
Development)

Site Address: 19 CROSSWAY,
HAYES, UB33JQ

Drawing Title: Proposed Elevations

Client: Tomas Zurauskas,
tzurauskas@yahoo.co.uk

Project Status: Planning Application

Revision: 3

Date: 01 May 2026

Drawing Number: 005

Scale: 1 : 100

