




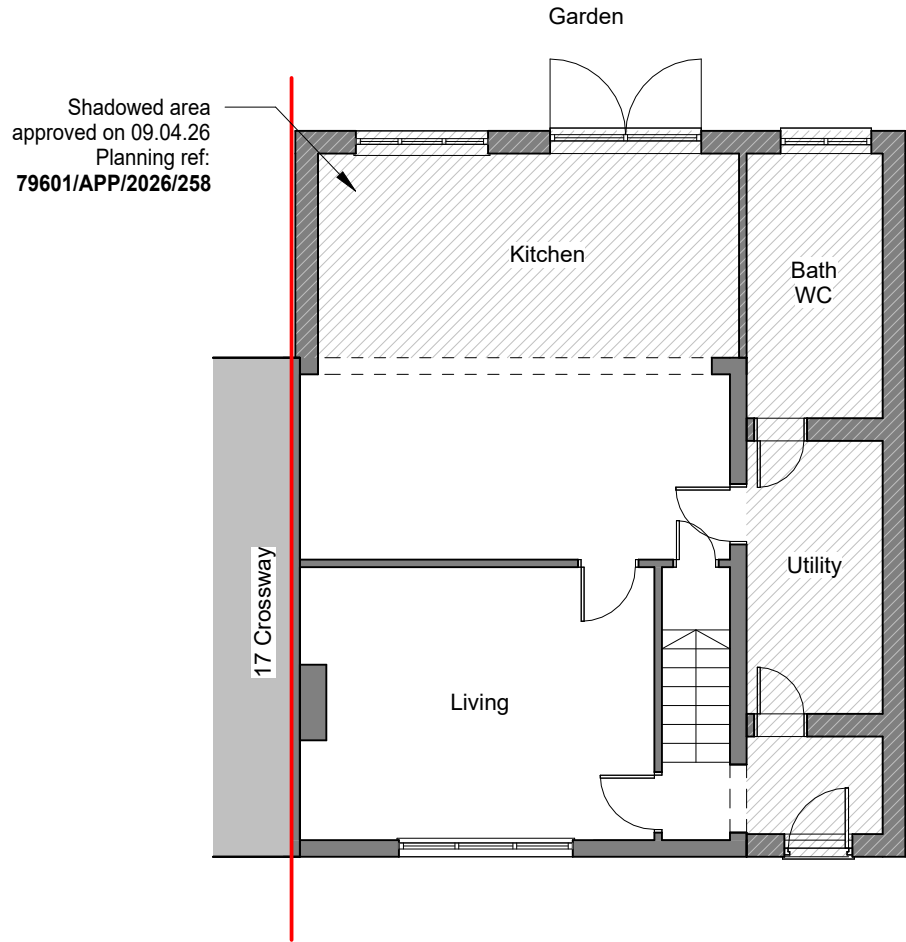


1 Plan - Proposed Ground Floor
1 : 100

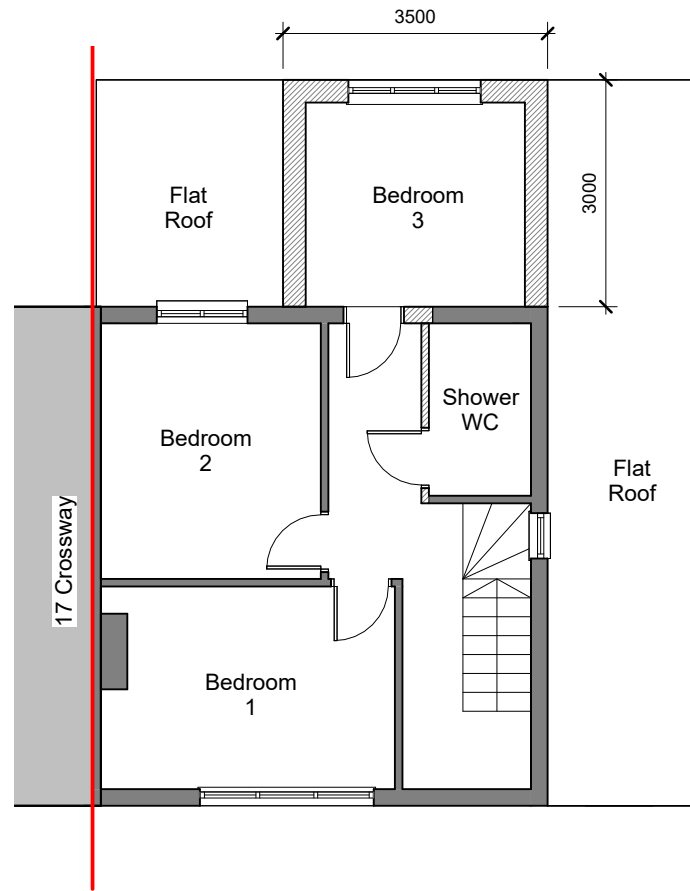

2 Plan - Proposed First Floor
1 : 100

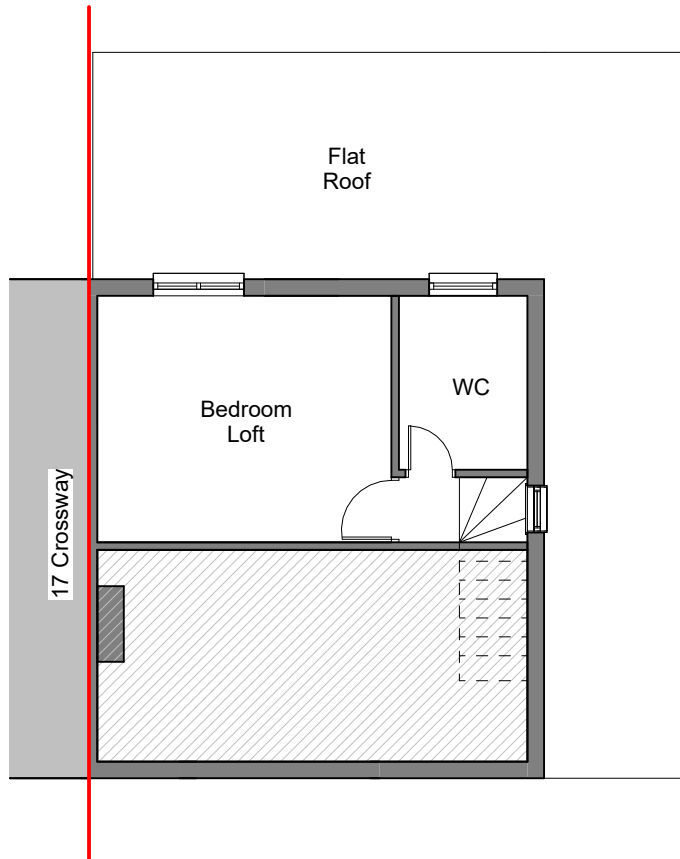


3 Plan - Proposed Loft Level
1 : 100

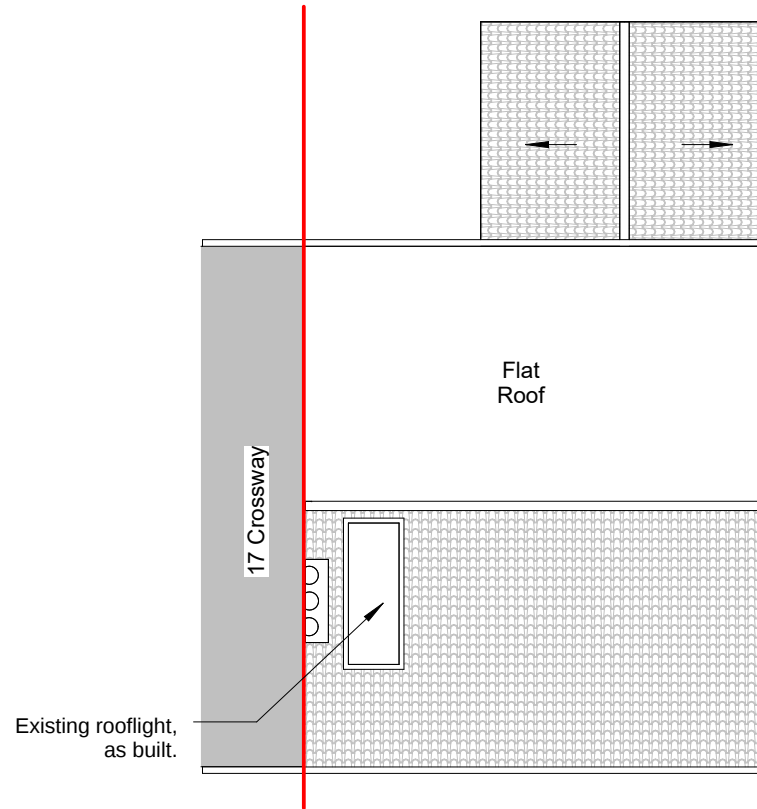

4 Plan - Proposed Roof
1 : 100

Notes:

1. Do not scale from this drawing.
2. All dimensions to be confirmed on site.
3. Drawings to be printed in colour.

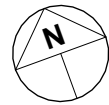

Project Title: Erection of single storey side and part single storey, part first floor rear extension. Rear roof dormer and front roof skylight (Application for the Permitted Development)

Site Address: 19 CROSSWAY, HAYES, UB33JQ

Drawing Title: Proposed Plans

Client: Tomas Zurauskas, tzurauskas@yahoo.co.uk

Project Status: Planning Application

Revision: 3

Date: 01 May 2026

Drawing Number: 004

Scale: 1 : 100

