




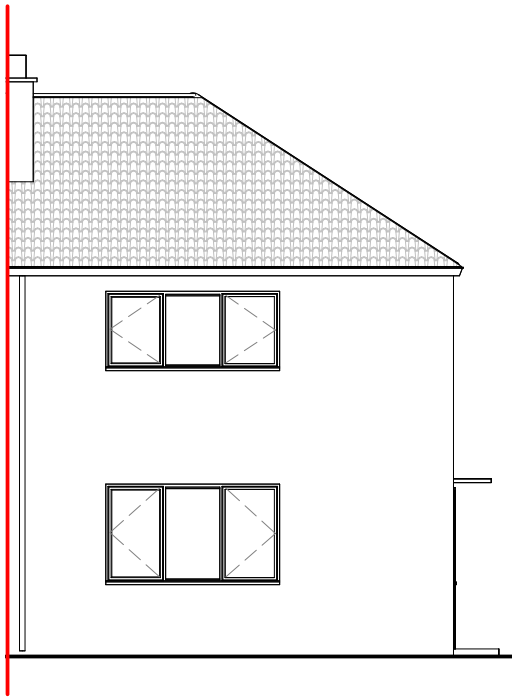


1 Existing Elevation-Front (South)
1 : 100

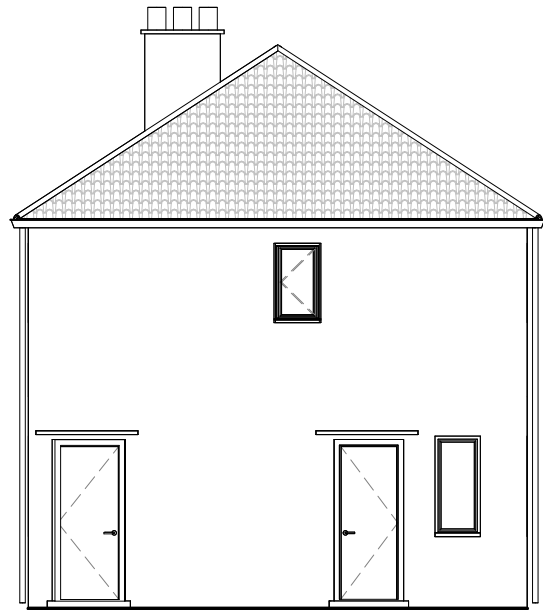

2 Existing Elevation-Side (East)
1 : 100

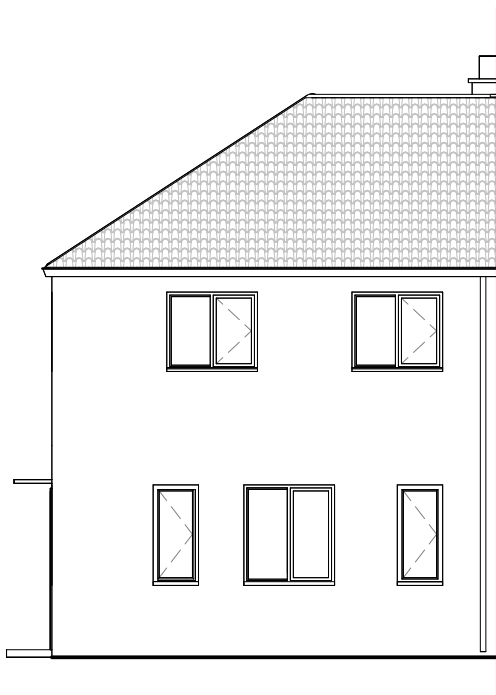

3 Existing Elevation-Front (North)
1 : 100

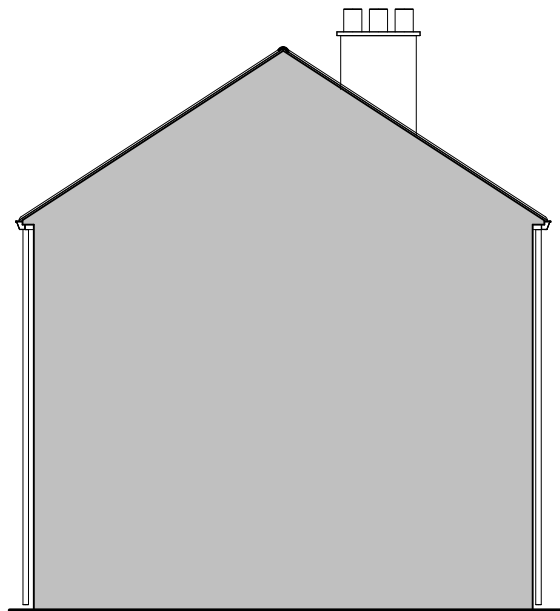

4 Existing Elevation-Side (West)
1 : 100

- Notes:
- 1. Do not scale from this drawing.
 - 2. All dimensions to be confirmed on site.
 - 3. Drawings to be printed in colour.

Project Title: Erection of single storey side and part single storey, part first floor rear extension. Rear roof dormer and front roof skylight (Application for the Permitted Development)

Site Address: 19 CROSSWAY, HAYES, UB33JQ

Drawing Title: Existing Elevations

Client: Tomas Zurauskas, tzurauskas@yahoo.co.uk

Project Status: Planning Application

Revision: 2

Date: 01 May 2026

Drawing Number: 003

Scale: 1 : 100

