




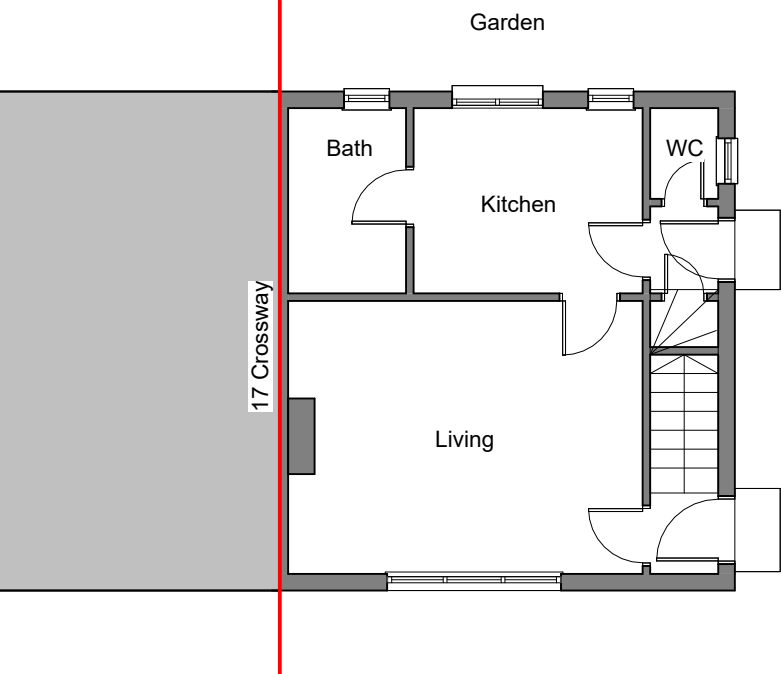

1 Plan - Existing Ground Floor  
1 : 100

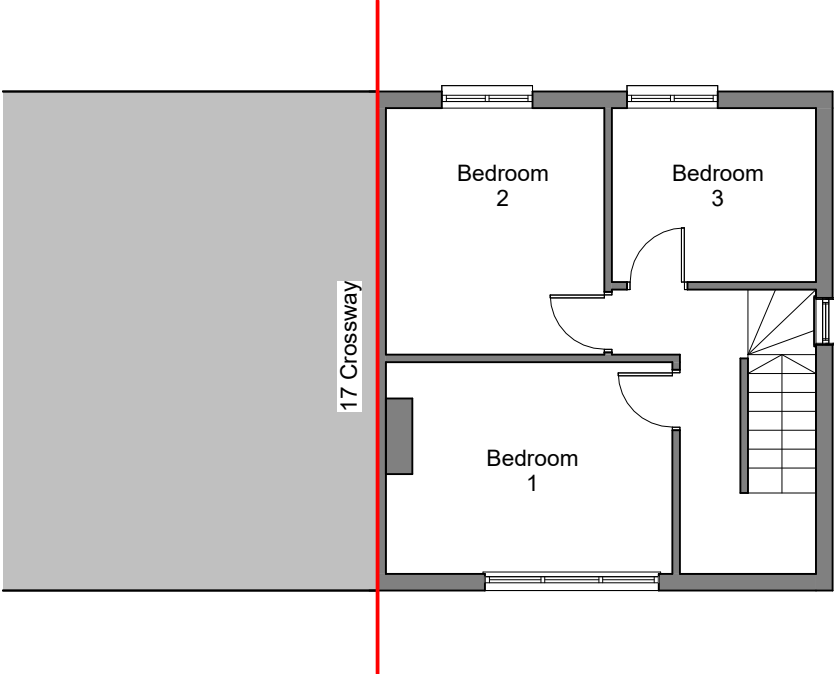


2 Plan - Existing First Floor  
1 : 100

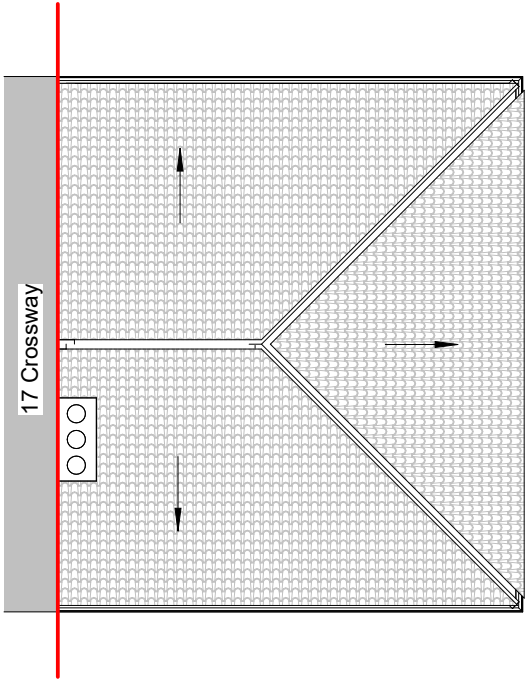

3 Plan - Existing Roof  
1 : 100

- Notes:
- 1. Do not scale from this drawing.
  - 2. All dimensions to be confirmed on site.
  - 3. Drawings to be printed in colour.

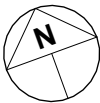

Project Title: Erection of single storey side and part single storey, part first floor rear extension. Rear roof dormer and front roof skylight (Application for the Permitted Development)

Site Address: 19 CROSSWAY, HAYES, UB33JQ

Drawing Title: Existing Plans

Client: Tomas Zurauskas, tzurauskas@yahoo.co.uk


Project Status: Planning Application

Revision: 2

Date: 01 May 2026

Drawing Number: 002

Scale: 1 : 100

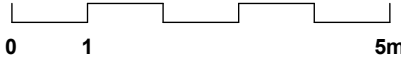

- Existing
- Proposed/new elements
- Assumed boundary line