


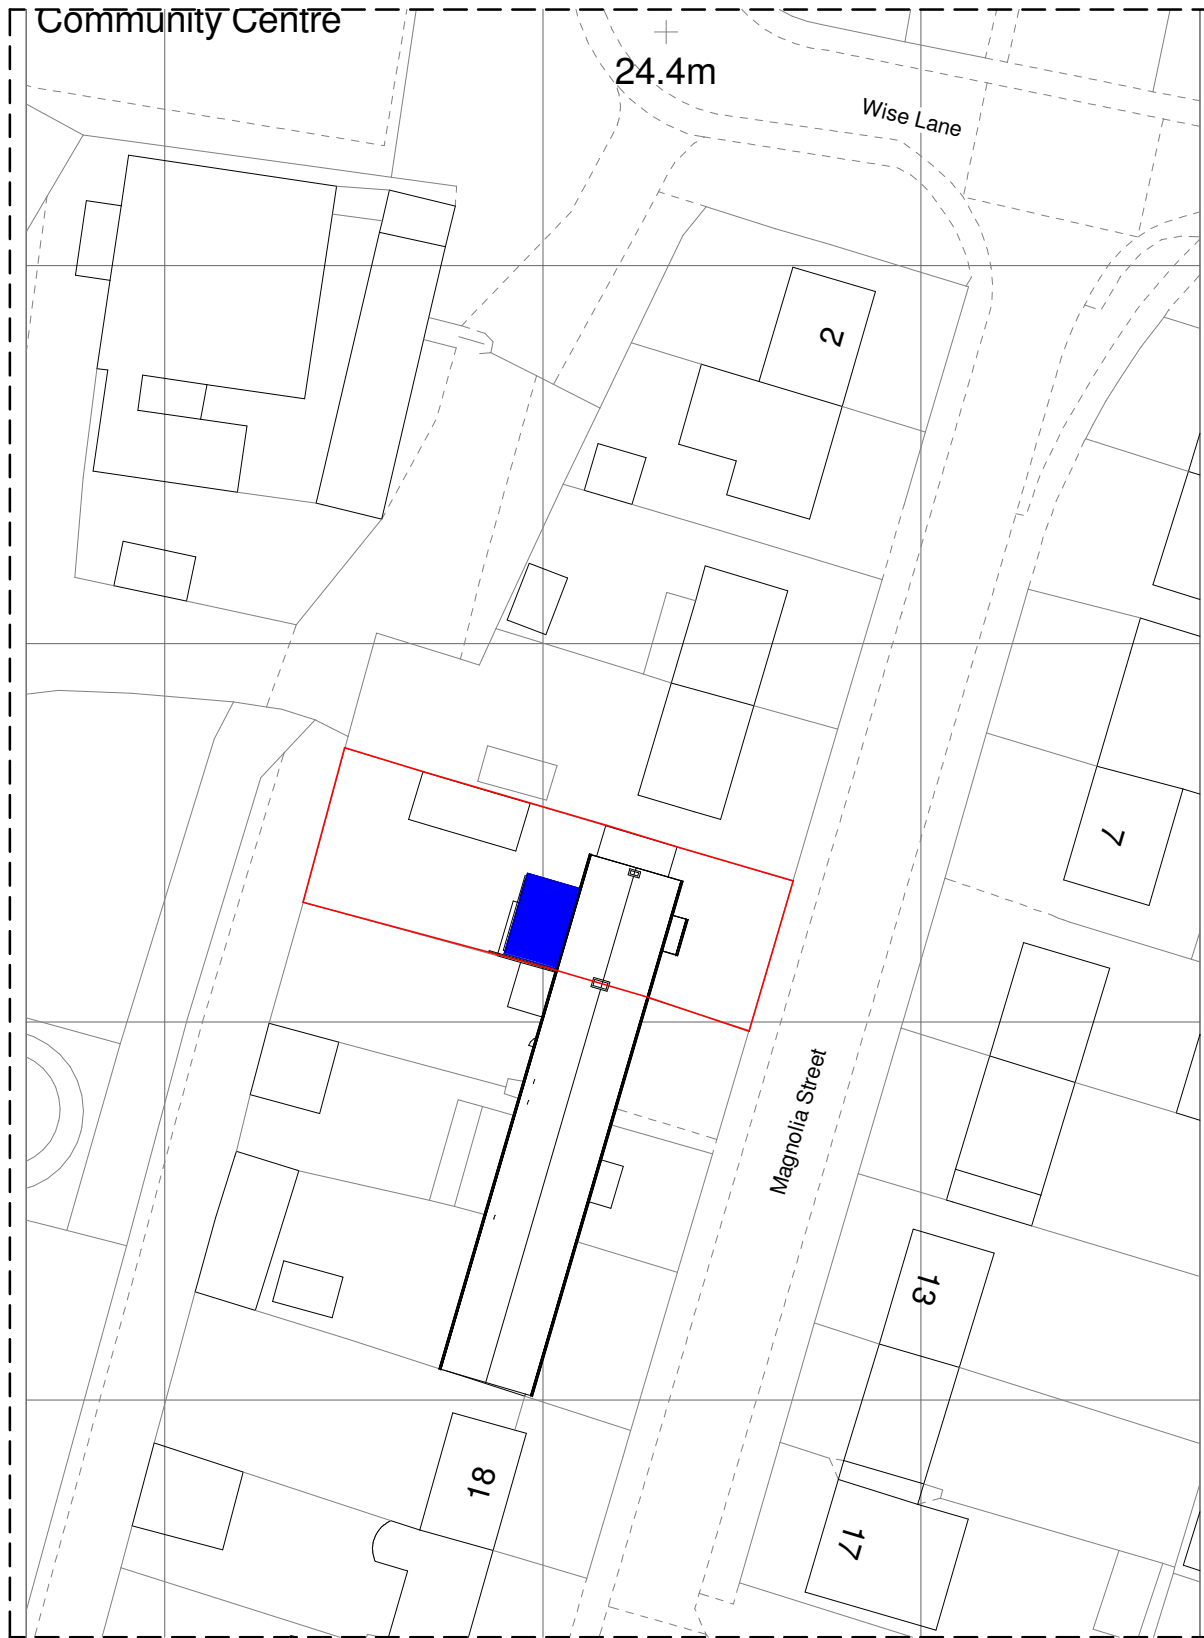


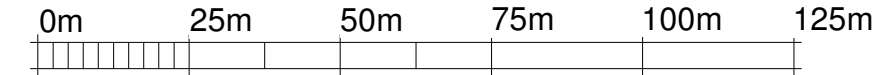


1 Proposed Block Plan
1 : 500

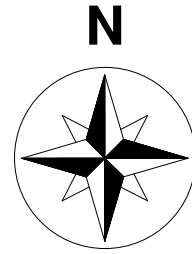

VISUAL SCALE 1:1250 @ A3

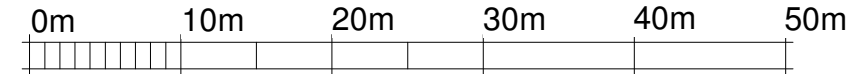

VISUAL SCALE 1:500 @ A3

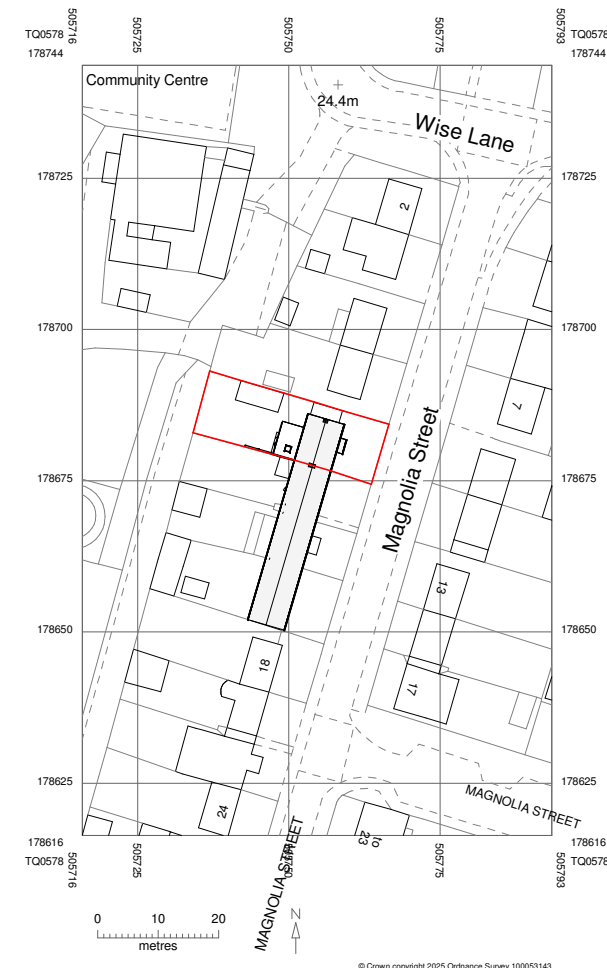

2 Location Plan
1 : 1250

POLARDESIGN
Designing the Future
42 Prince John Road
Eltham London UK
SE9 6QA
tel 0208 859 2299
mob 0788 145 2203
email :iselter@yahoo.com

PROJECT

Erection of Single storey rear extension 4.0m deep with Flat roof at 10 Magnolia Street West Drayton UB7 7UL

SHEET

Proposed Block Plan Location Map

CLIENT

Date 26/08/2025	Project number 10MAGN/25	Scale (@ A3) As indicated
Drawn by IS	DRAWING NUMBER	
Checked by IS	801	
		REV