




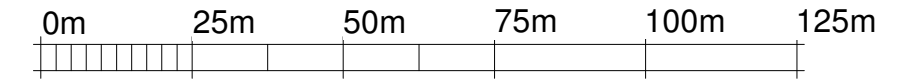


**1 Existing Block Plan**  
1 : 500

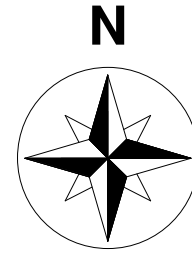

VISUAL SCALE 1:1250 @ A3

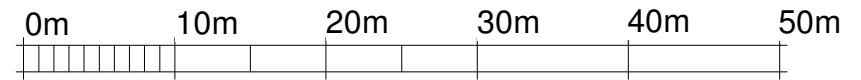

VISUAL SCALE 1:500 @ A3

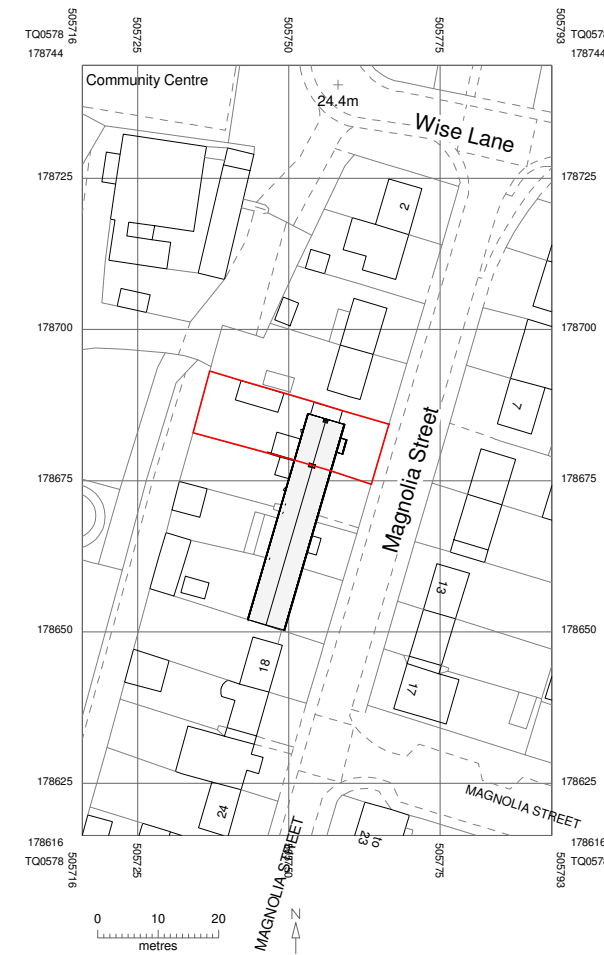

**2 Location Plan**  
1 : 1250

POLARDESIGN  
Designing the Future  
42 Prince John Road  
Eltham London UK  
SE9 6QA  
tel 0208 859 2299  
mob 0788 145 2203  
email :iselter@yahoo.com

PROJECT  
Erection of Single storey rear extension 4.4m deep with Flat roof at 10 Magnolia Street West Drayton UB7 7UL

SHEET  
Block Plan Location Map

CLIENT		
Date 1501/2026	Project number 10MAGN/25	Scale (@ A3) As indicated
Drawn by IS	DRAWING NUMBER  701	REV
Checked by IS		