


VISUAL SCALE 1:1250 @ A3

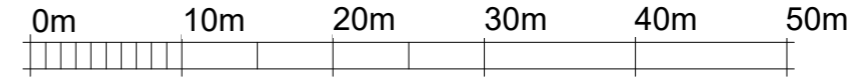

VISUAL SCALE 1:500 @ A3



**1** Proposed Block Plan  
1 : 500

**2** Location Plan  
1 : 1250

POLARDESIGN  
Designing the Future  
42 Prince John Road  
Eltham London UK  
SE9 6QA  
tel 0208 859 2299  
mob 0788 145 2203  
email :iselter@yahoo.com

PROJECT  
Erection of Single storey rear extension 4.4m deep with Flat roof and enlargement of the Front Porch at 10 Magnolia Street West Drayton UB7 7UL

SHEET

Proposed Block Plan Location Map

CLIENT

Date 22/04/2026	Project number 10MAGN/26	Scale (@ A3) As indicated
Drawn by IS	DRAWING NUMBER	
Checked by IS	801	REV