


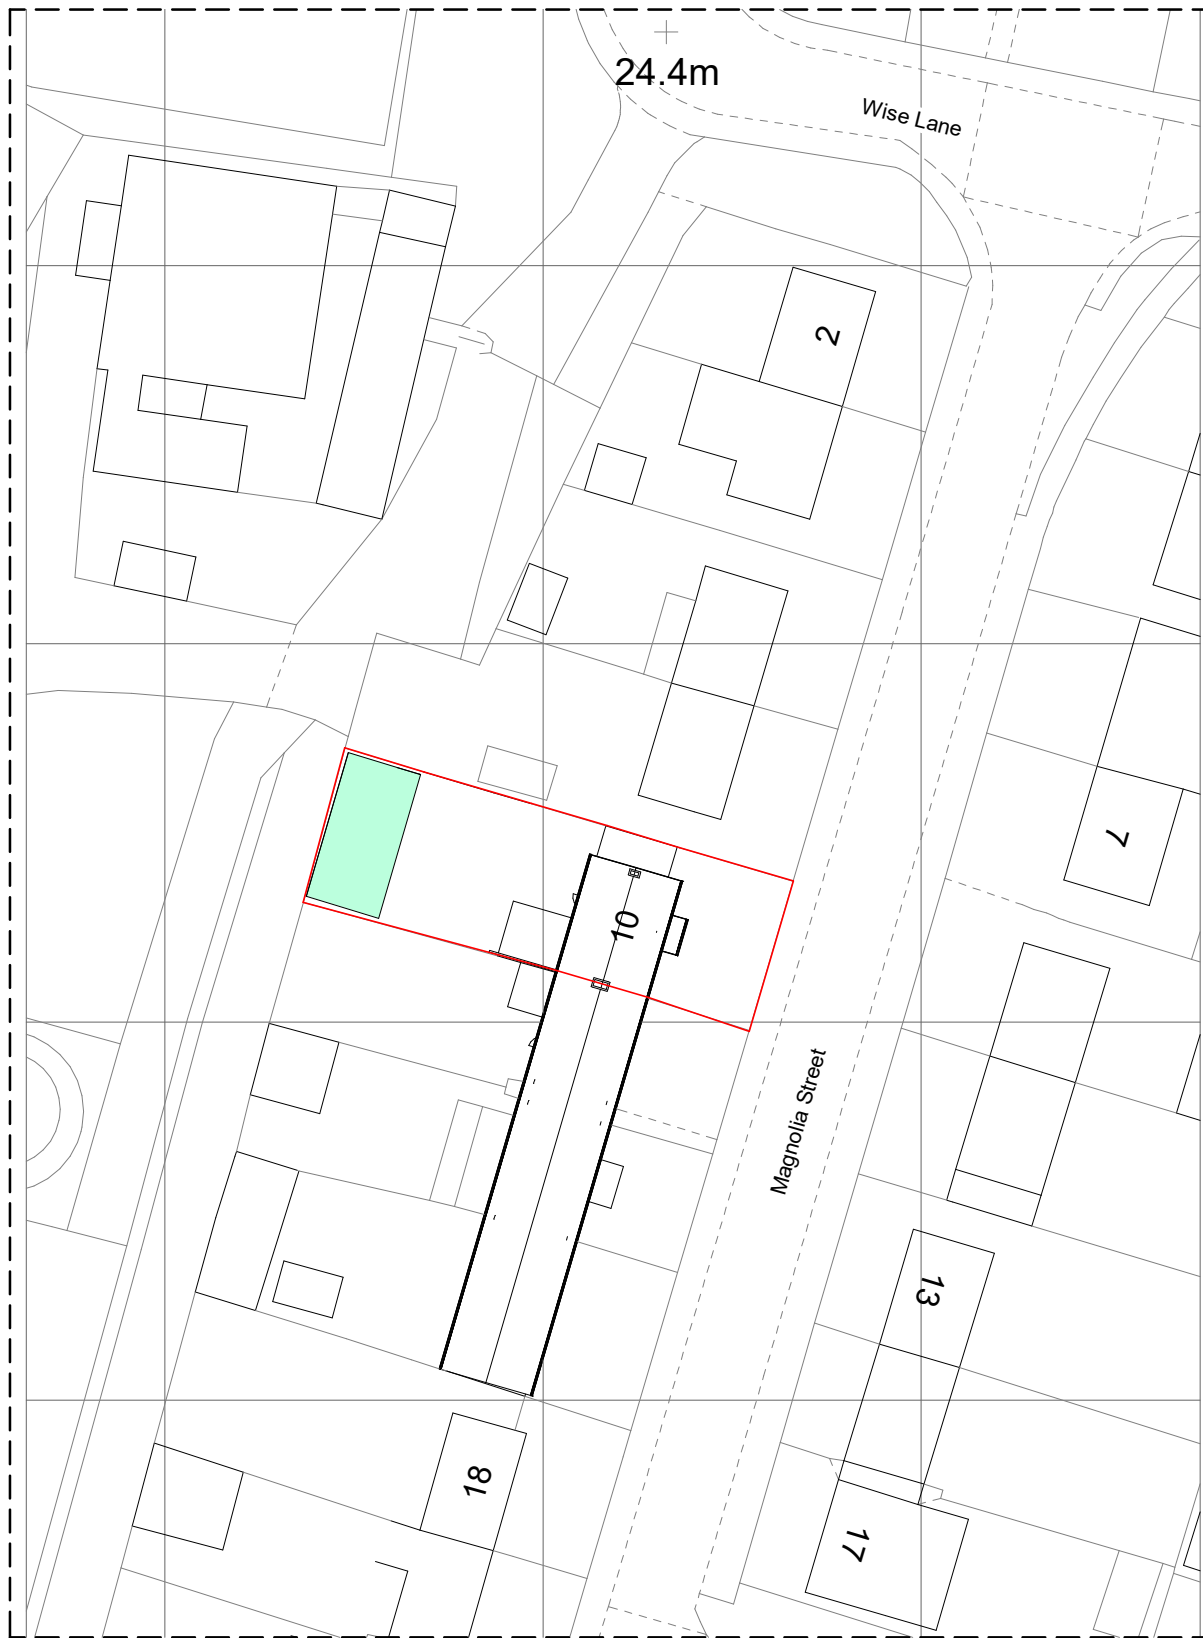


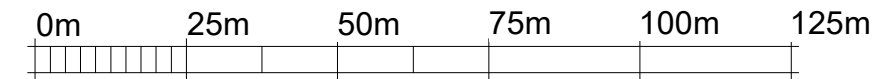


1 Proposed Block Plan
1 : 500

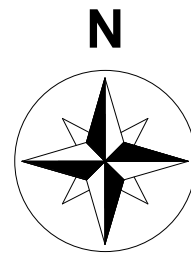

VISUAL SCALE 1:1250 @ A3

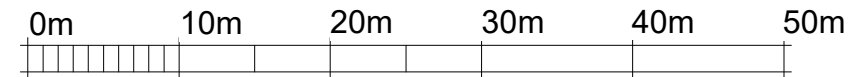

VISUAL SCALE 1:500 @ A3

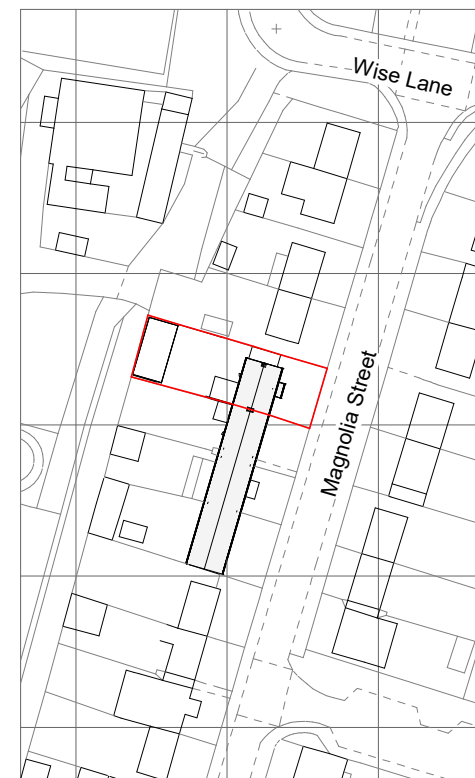

2 Location Plan
1 : 1250



POLARDESIGN
Designing the Future
42 Prince John Road
Eltham London UK
SE9 6QA
tel 0208 859 2299
mob 0788 145 2203
email :iselter@yahoo.com

PROJECT
Erection Of Outbuilding at rear Garden for incidental family use and enjoyment of dwellinghouse at 10 Magnolia Street
West Drayton UB7 7UL

SHEET

Proposed Block Plan Location Map

CLIENT

Date 04/06/2026	Project number 10MAGN/25	Scale (@ A3) As indicated
Drawn by IS	DRAWING NUMBER 801	REV
Checked by IS		