


- Notes:
- 1) This Drawing as not for construction
 - 2) Dimensions are not to be scaled for constructions
 - 3) All dimensions are to be checked on site
 - 4) All dimensions are in millimeters

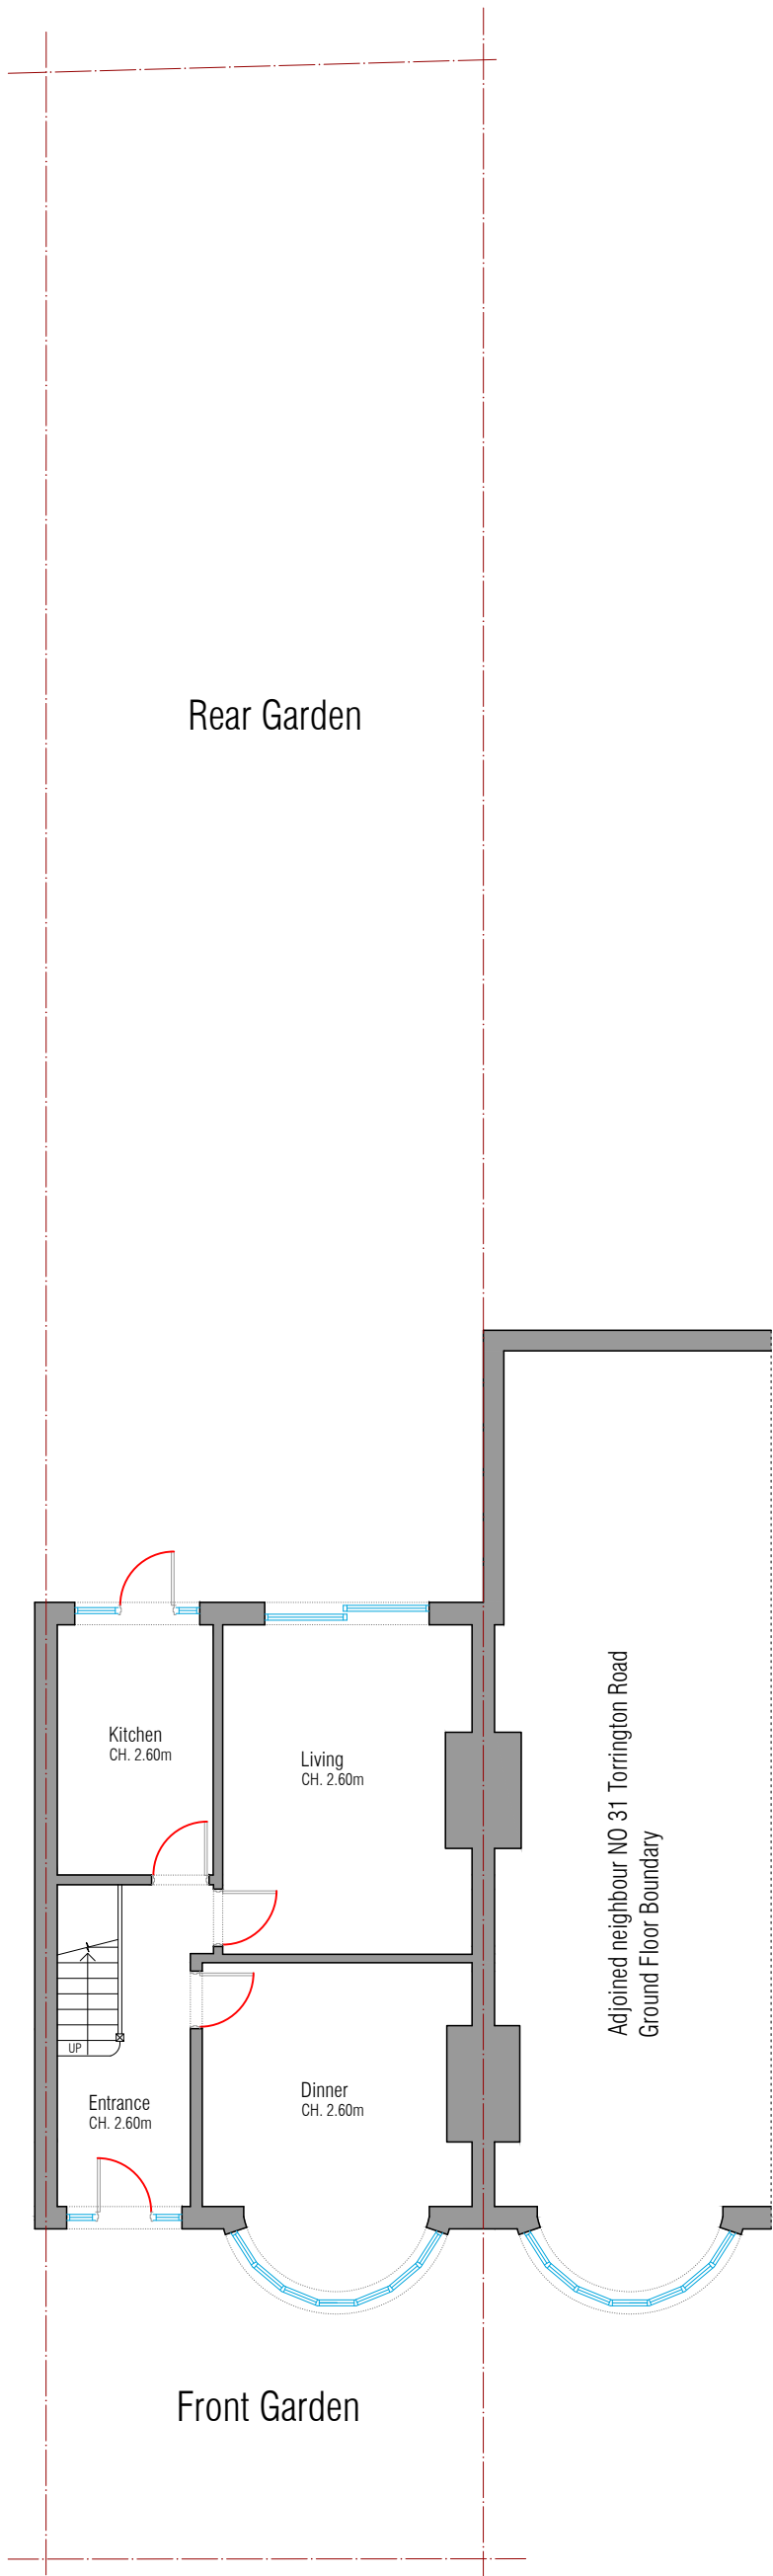

Project: 29 Torrington Rd Ruislip HA4 0AS
Existing Plans
Scale: 1:100@A3 July 2025
OAS.29.EX.010

Architectural Drawings & Applications by Samuel
* samuel.35@outlook.com
* 07845 048130