


- Notes:
- 1) This Drawing as not for construction
  - 2) Dimensions are not to be scaled for constructions
  - 3) All dimensions are to be checked on site
  - 4) All dimensions are in millimeters

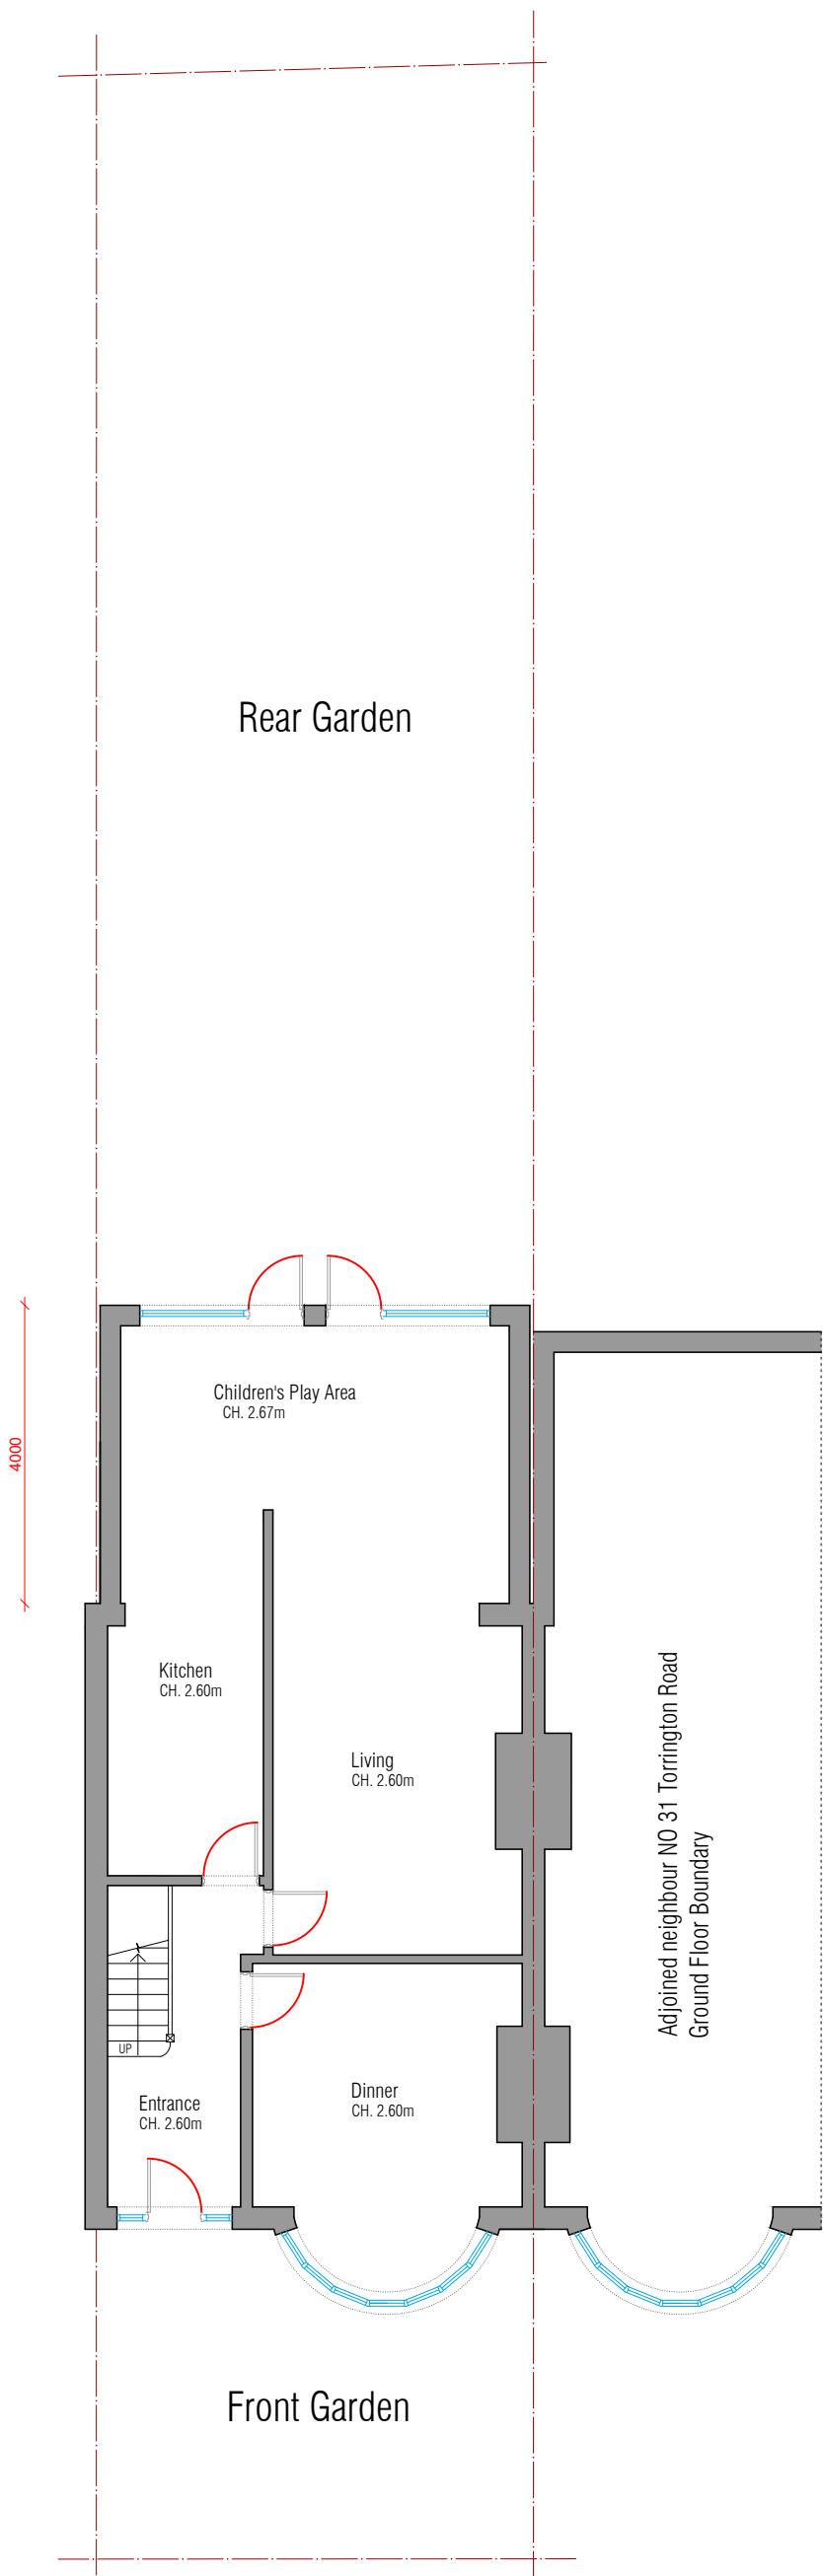

Project: 29 Torrington Rd Ruislip HA4 0AS  
Proposed Plans  
Scale: 1:100@A3 July 2025  
OAS.29.PRO.010

Architectural Drawings & Applications by Samuel  
\* samuel.35@outlook.com  
\* 07845 048130