



EXISTING BLOCK PLAN

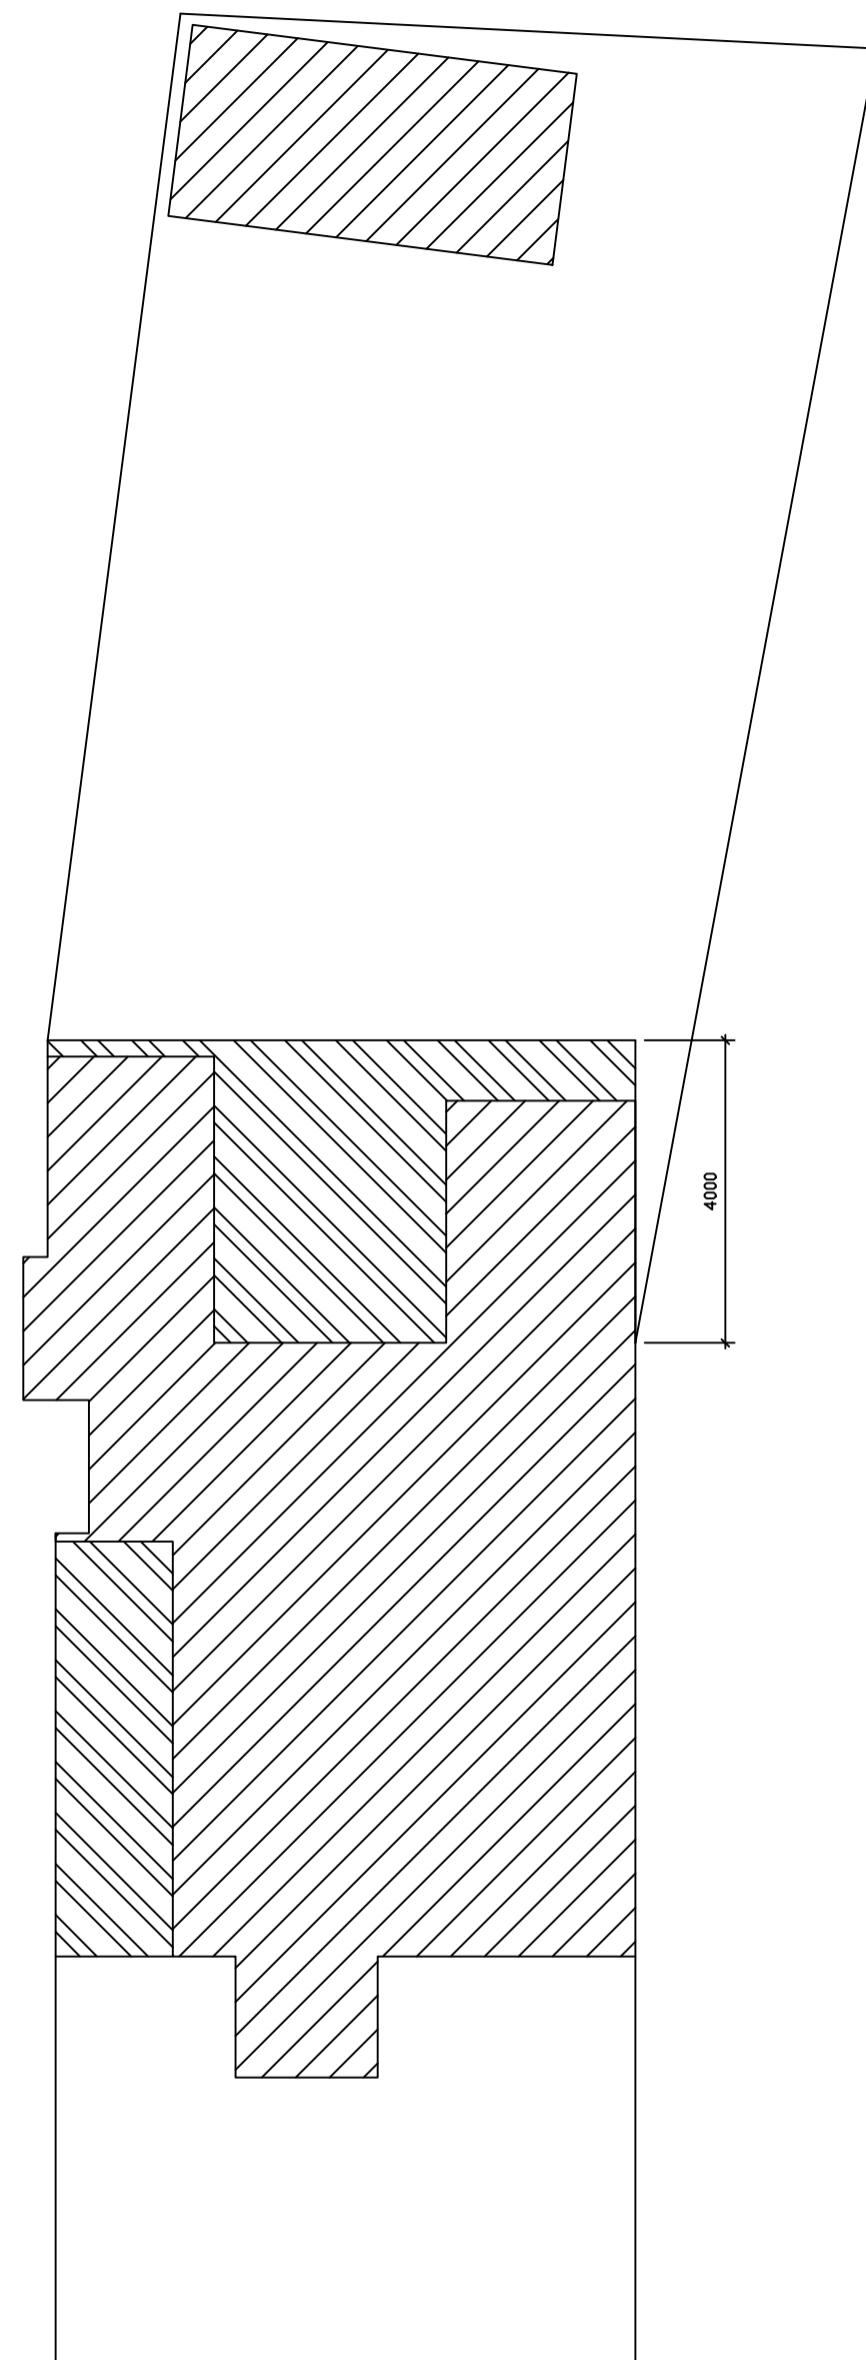

PROPOSED BLOCK PLAN

NOTE! THE MATERIALS USED IN THE CONSTRUCTION OF THE EXTENSION WILL BE OF SIMILAR APPEARANCE TO THOSE USED IN CONSTRUCTION OF THE EXTERIOR OF THE EXISTING DWELLINGHOUSE

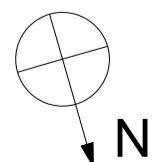

0 1m 2m 3m 4m 5m 6m 7m 8m 9m 10m

 <b>STUDIO CAD PROJECTS</b> Architectural Designers TEL: 079 581 581 90 E-mail: <a href="mailto:scoprojects@onet.eu">scoprojects@onet.eu</a>	
PROJECT: 4 REGENT AVENUE UXBRIDGE UB10 9AL BLOCK PLANS	
SCALE: 1:100 (A3)	PROJECT No: 2250412-3
THE DRAWING MUST NOT BE REPRODUCED, MULTIPLIED OR COPIED IN THE FORM OR SUBMITTED IN THE FORM OF THIRD PARTIES WITHOUT OUR PRIOR PERMISSION.	