
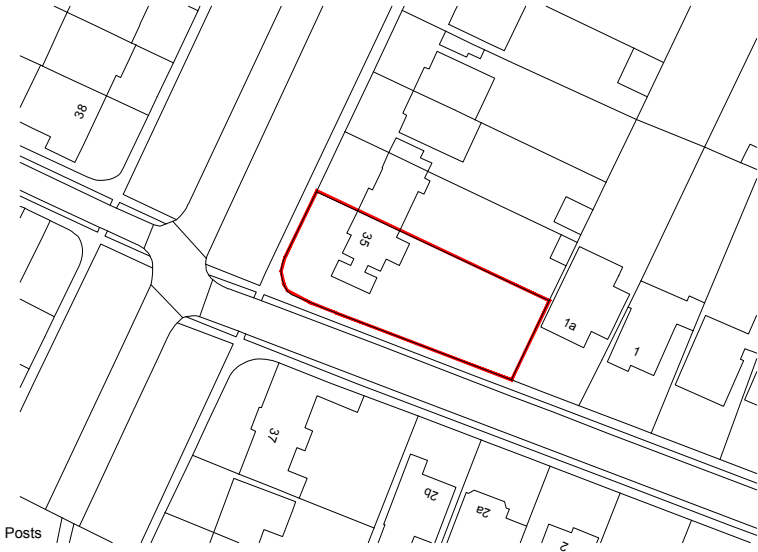
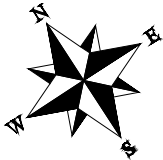


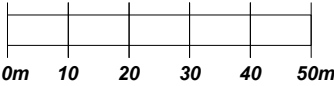

Site Location Plan
Scale 1:1250

- GENERAL NOTES
1. Dimensions should not be scaled from the drawings where accuracy is essential.

2. Details dimensions and levels to be checked on site by builder prior to commencement of works. Any works commenced prior to all necessary local authority approvals are entirely at the risk of the owner & builder.

3. Structural details are subject to exposure of existing construction and verification by L.A Surveyor and any necessary revised details are to be agreed with the L.A Surveyor prior to carrying out the affected works.

REV	DESCRIPTION	DATE



M + Architecture Planning Ltd
282B Suite B
282 Woodham Lane
New Haw, KT15 3NT
T - +44 747213128
E - info@ma-planning.co.uk
W - www.ma-planning.co.uk

SITE ADDRESS
35 The Grove
Uxbridge, UB10 8QJ

PROJECT TITLE
Proposal for Two storey Side/Part Rear Extension and single rear extension with associated internal changes

DRAWING TITLE/NO: 2516_1
Site Location Plan

SCALE: 1:1250 @ A3

DATE: 10/07/2025

REV: 0 - For Planning Approval

DRAWN BY: Murat Surucu