


**EXISTING FRONTAGE**  
SCALE 1:100



**PROPOSED FRONTAGE**  
SCALE 1:100

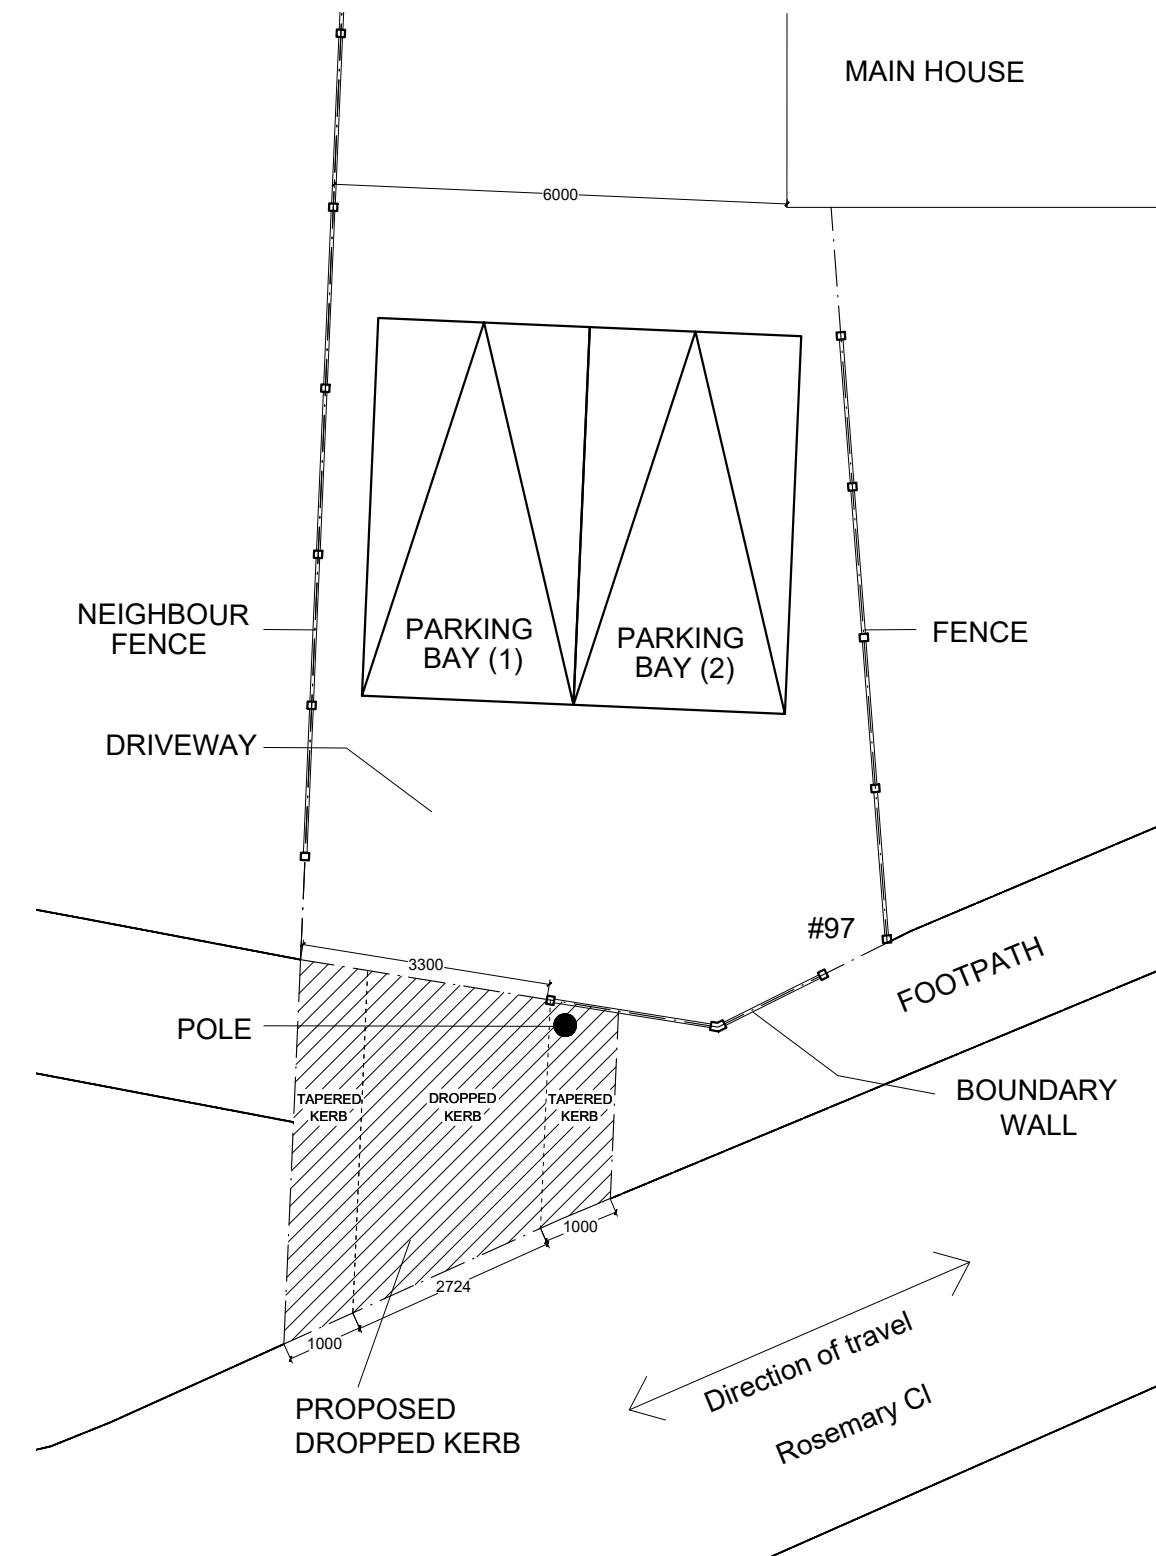

REV	DATE	DESCRIPTION	REVISION
<b>M E R C O</b>			
ARCHITECTURE   PLANNING   INTERIORS			
First floor 7A Castle street High Wycombe HP13 6RZ			
890 Uxbridge road, London, UB3 2NA.			
Phone: 0330 1334 230 Email: info@merco.co Mobile: 07308 676 525 www.merco.co			
REVISIONS:			
CLIENT:			
97 VIOLET AVENUE UXBRIDGE UB8 3PT			
PROJECT TITLE:			
PROPOSAL FOR DROPPED KERB			
STATUS:			
PLANNING			
DRAWING TITLE			
EXISTING & PROPOSED FRONTAGE PLANS			
DRAWN	ZH	SCALE $1:100$ @ A3	DRAWING NO.
CHECKED	NASAR	DATE 26-07-2025	MER/100/01
CERTIFIED		APPROVED	REF. NO.
			REV: