


## BLOCK PLAN

---

SCALE 1:200

1:200 scale bar 0 2 4 6 8 10m

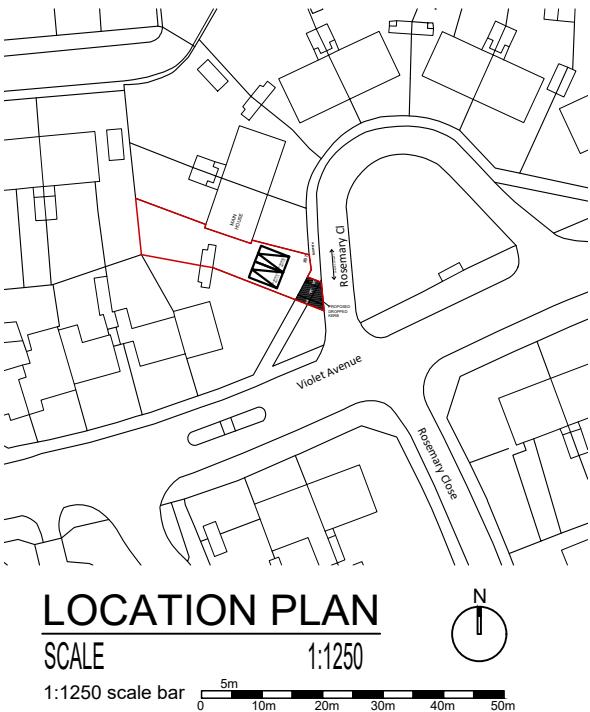

## LOCATION PLAN

## SCALE

1:1250



1:1250 scale bar  5m  
0 10m 20m 30m 40m 50m

REV	DATE	DESCRIPTION REVISION		
MERCO				
ARCHITECTURE   PLANNING   INTERIORS				
First floor 7A Castle street High wycombe HP13 6RZ		890 Uxbridge road, London, UB3 2NA.		
Phone: 0330 1334 230 Mobile: 07308 676 525		Email: info@merco.co www.merco.co		
REVISIONS:				
CLIENT:				
<p style="text-align: center;">97 VIOLET AVENUE UXBRIDGE UB8 3PT</p>				
PROJECT TITLE:				
PROPOSAL FOR DROPPED KERB				
STATUS:				
PLANNING				
DRAWING TITLE				
BLOCK & LOCATION PLAN				
DRAWN CHECKED CERTIFIED	ZH NASAR	SCALE DATE APPROVED	DRAWING NO. MER/100/02	REV: