




EXISTING FRONTAGE  
SCALE 1:200

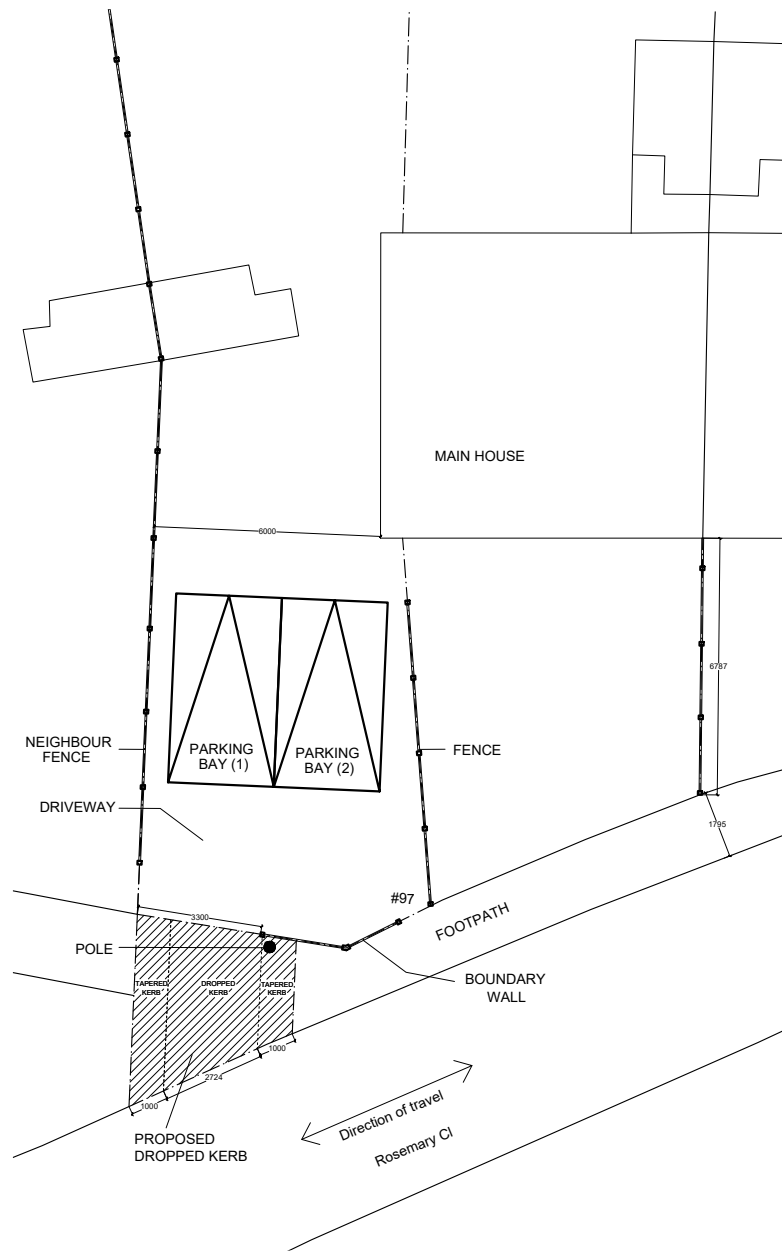

PROPOSED FRONTAGE  
SCALE 1:200

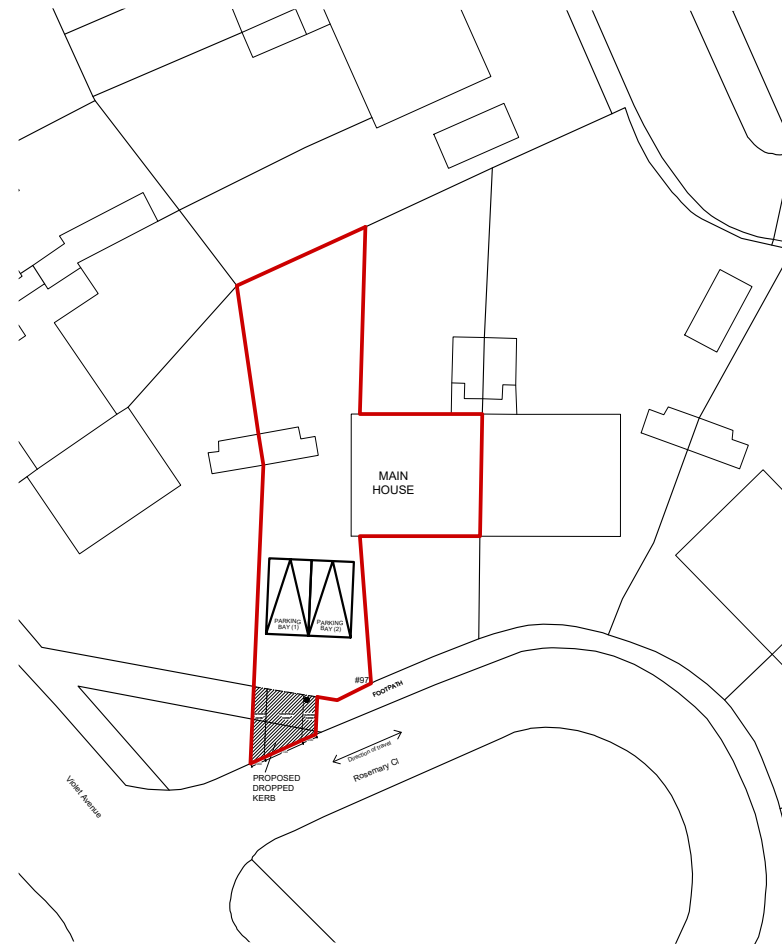

BLOCK PLAN  
SCALE 1:500

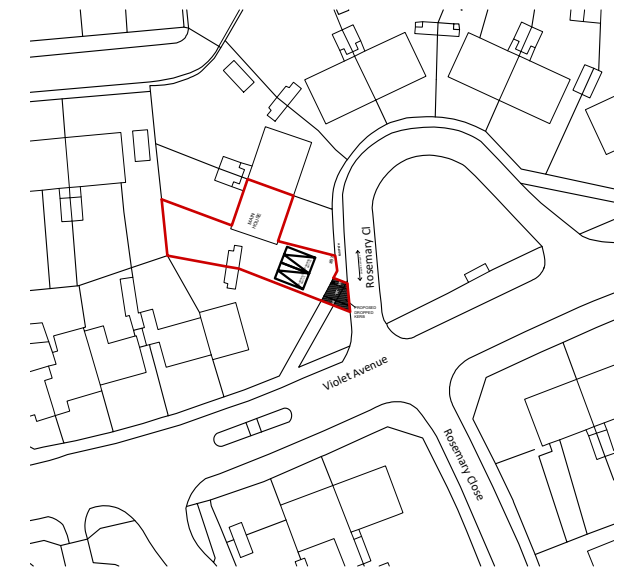

LOCATION PLAN  
SCALE 1:1250

1:1250 scale bar 0 5m 10m 20m 30m 40m 50m

REV	DATE	DESCRIPTION REVISION	
M E R C O			
ARCHITECTURE   PLANNING   INTERIORS			
First floor 7A Castle street High wycombe HP13 6RZ			890 Uxbridge road, London, UB3 2NA.
Phone: 0330 1334 230 Mobile: 07308 676 525		Email: info@merco.co www.merco.co	
REVISIONS:			
CLIENT:			
97 VIOLET AVENUE UXBRIDGE UB8 3PT			
PROJECT TITLE:			
PROPOSAL FOR DROPPED KERB			
STATUS:			
PLANNING			
DRAWING TITLE			
EXISTING, PROPOSED, BLOCK PLAN & LOCATION PLAN			
DRAWN	ZH	SCALE	1/200, 1/1250 @A3
CHECKED	NASAR	DATE	26-07-2025
CERTIFIED	APPROVED		REF.NO.
			REV:

1:200 scale bar 0 2 4 6 8 10m

1:500 scale bar 0 4 8 12 16 20m