

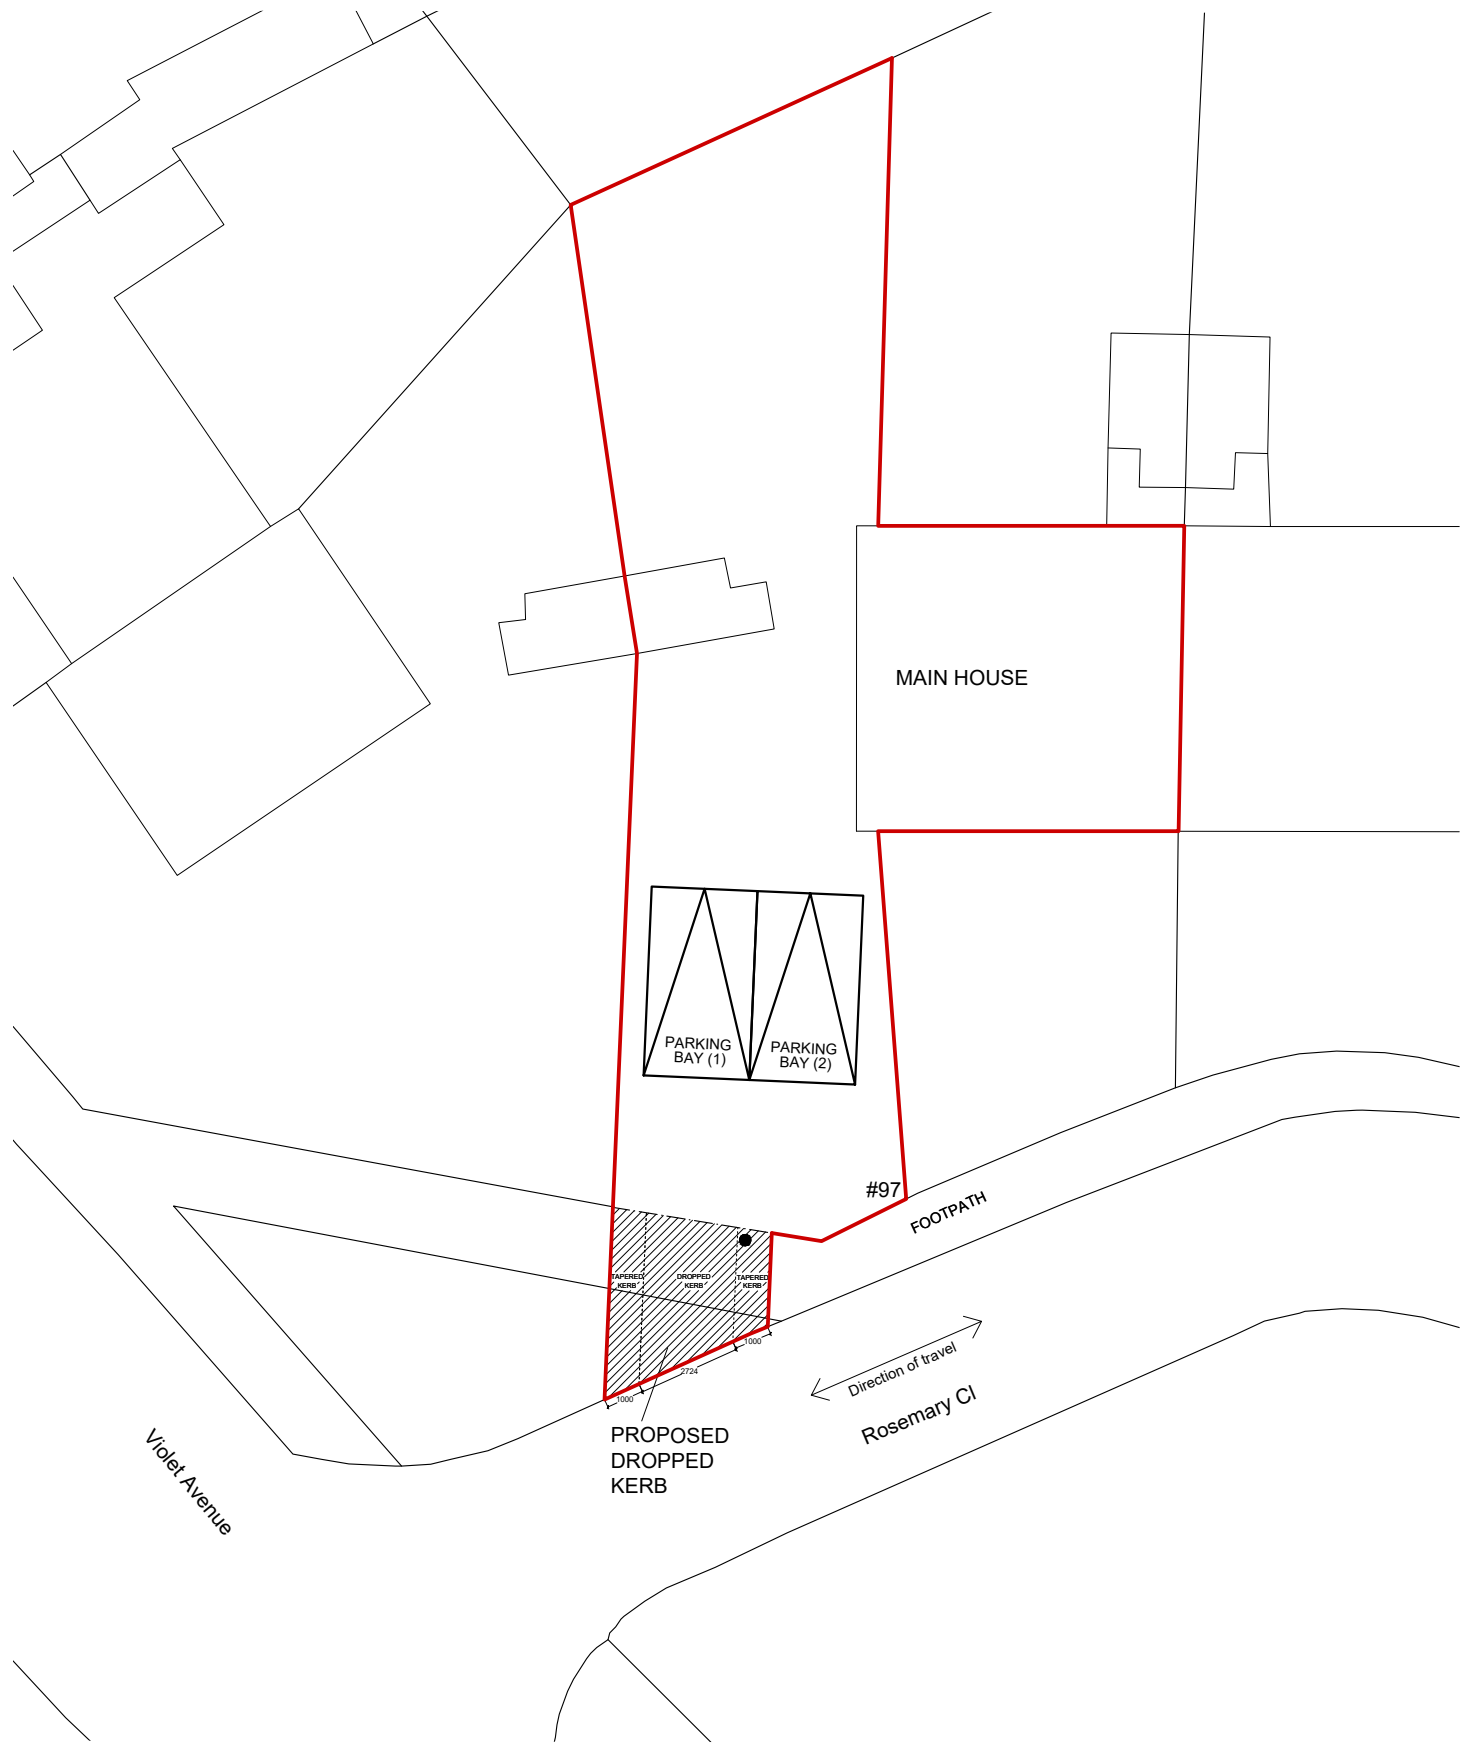


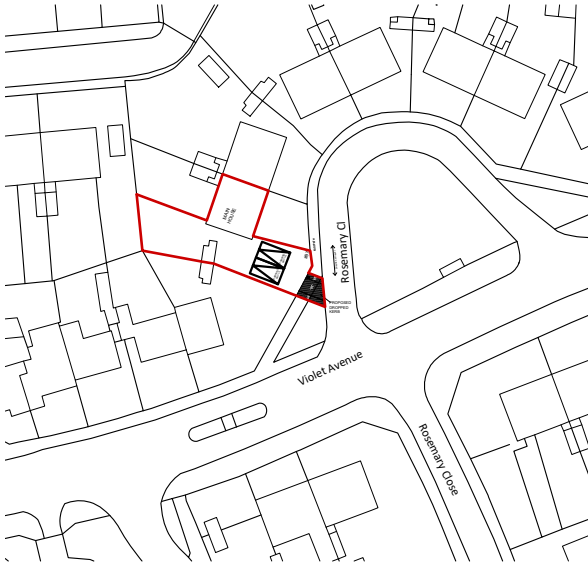

BLOCK PLAN
SCALE 1:200

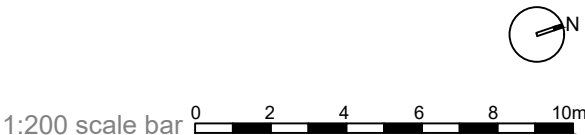

LOCATION PLAN
SCALE 1:1250
1:1250 scale bar

REV	DATE	DESCRIPTION REVISION			
M E R C O ARCHITECTURE PLANNING INTERIORS First floor 7A Castle street High wycombe HP13 6RZ 890 Uxbridge road, London, UB3 2NA. Phone: 0330 1334 230 Mobile: 07308 676 525 Email: info@merco.co www.merco.co					
REVISIONS:					
CLIENT: 97 VIOLET AVENUE UXBRIDGE UB8 3PT					
PROJECT TITLE : PROPOSAL FOR DROPPED KERB					
STATUS : PLANNING					
DRAWING TITLE BLOCK & LOCATION PLAN					
DRAWN ZH		SCALE 1/200-1/1250 @A3		DRAWING NO.	
CHECKED NASAR		DATE 26-07-2025		MER/100/02	
CERTIFIED		APPROVED		REF.NO.	
				REV:	