

- Notes:
1. Do not scale this drawing

2. All dimensions to be verified on site and any discrepancy reported to the client


3. This drawing to be read in conjunction with all relevant drawings
- Prior To Commencement Of Any Works, Agree With Adjoining Neighbours

Client/Builder To Obtain All Planning Permission Approvals From The Relevant Authority. Commencement Of Building Works Prior To The Planning & Building Control Approvals Is To Client/Builders Own Risk

Client/Builder To Liaise With Local Water Board For Any New Works On Or Within The Public Sewer Or Drain Runs And Obtain Approval From The Local Authority Prior To Commencement Of Any Works

A	Planning Issue	25.07.25	RS
REV	AMENDMENT	DATE	CHND


Single Storey Rear & Side Extensions:

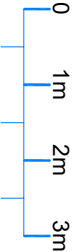

Scale Bar

CLIENT		Manjit Sandhu	
PROJECT		47 Athol Way Uxbridge - Hillingdon UB10 0LE	
DRAWING TITLE		Proposed Single Storey Rear & Side Extensions Existing Floor Layouts Sheet 1	

SCALE	DRAWN BY	CHECKED	DATE
1:50 @ A1	RS	RS	25.07.25
1:100 @ A3			
DRAWING NUMBER	2025 - 81 - 01		REVISION
			A

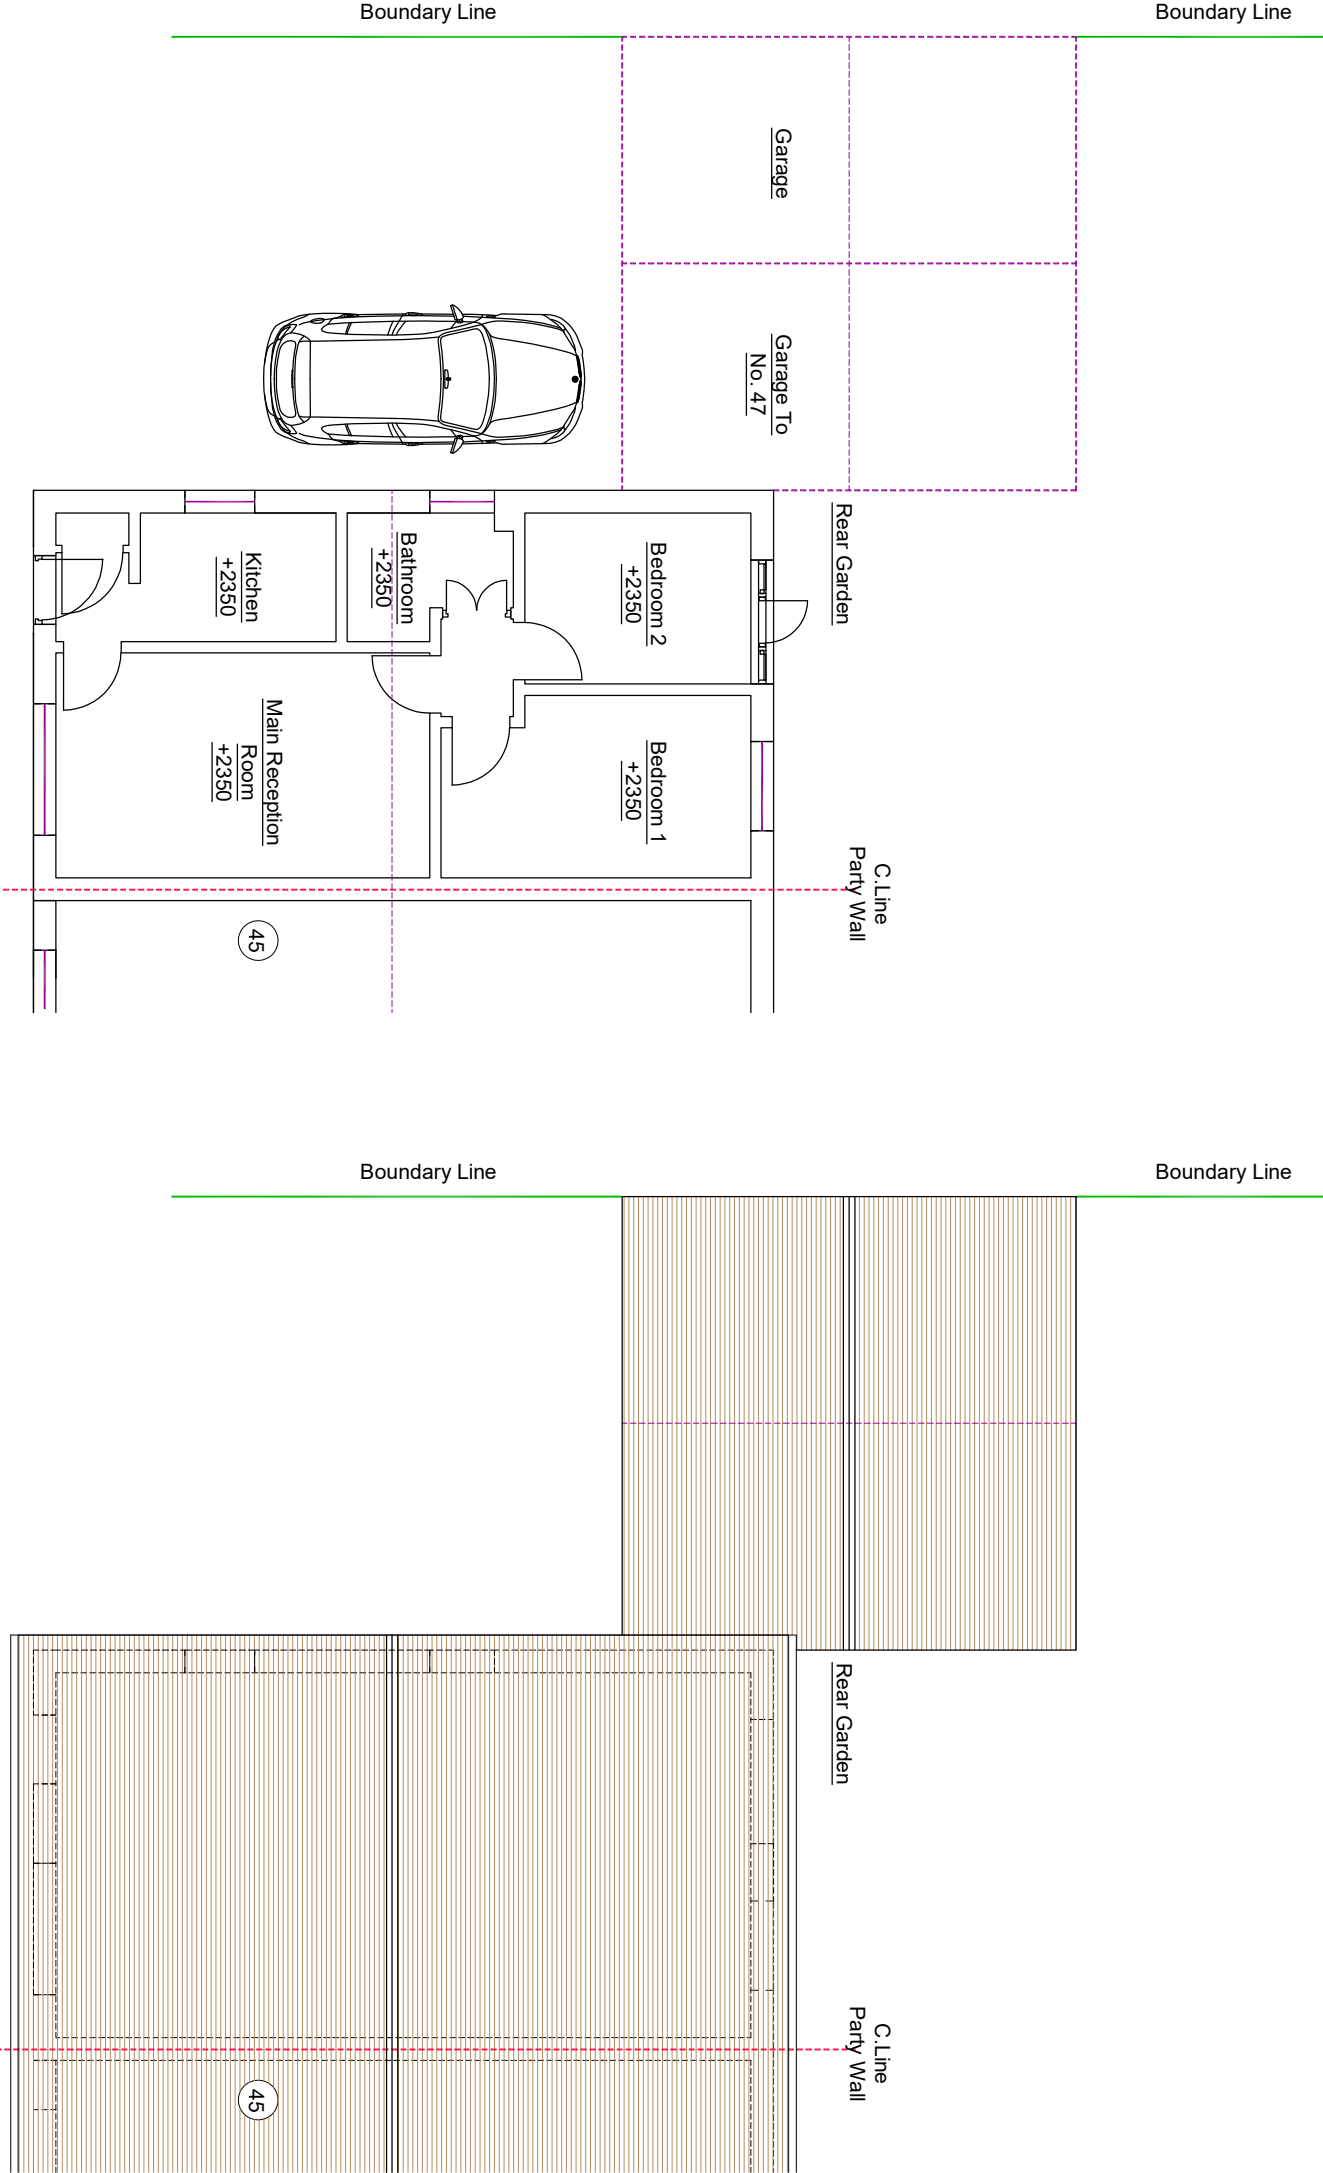

Existing Ground Floor Layout (47)

+2350 denotes floor to ceiling height

Front Drive

Existing Roof Layout (47)

Front Drive