




NOTES  
CONTRACTORS MUST VERIFY ALL DIMENSIONS ON SITE BEFORE  
COMMENCING ANY WORK OR SHOP DRAWINGS  
DO NOT SCALE FROM THIS DRAWING  
RE ATRA COPYRIGHT

Notes:

1. Do not scale this drawing
2. All dimensions to be verified on site and any discrepancy reported to the client
3. This drawing to be read in conjunction with all relevant drawings


Prior To Commencement Of Any Works,  
Agree With Adjoining Neighbours

Client/Builder To Liaise With  
Local Water Board For Any New Works  
On Or Within The Public Sewer Or Drain Runs  
And Obtain Approval From The Local Authority  
Prior To Commencement Of Any Works

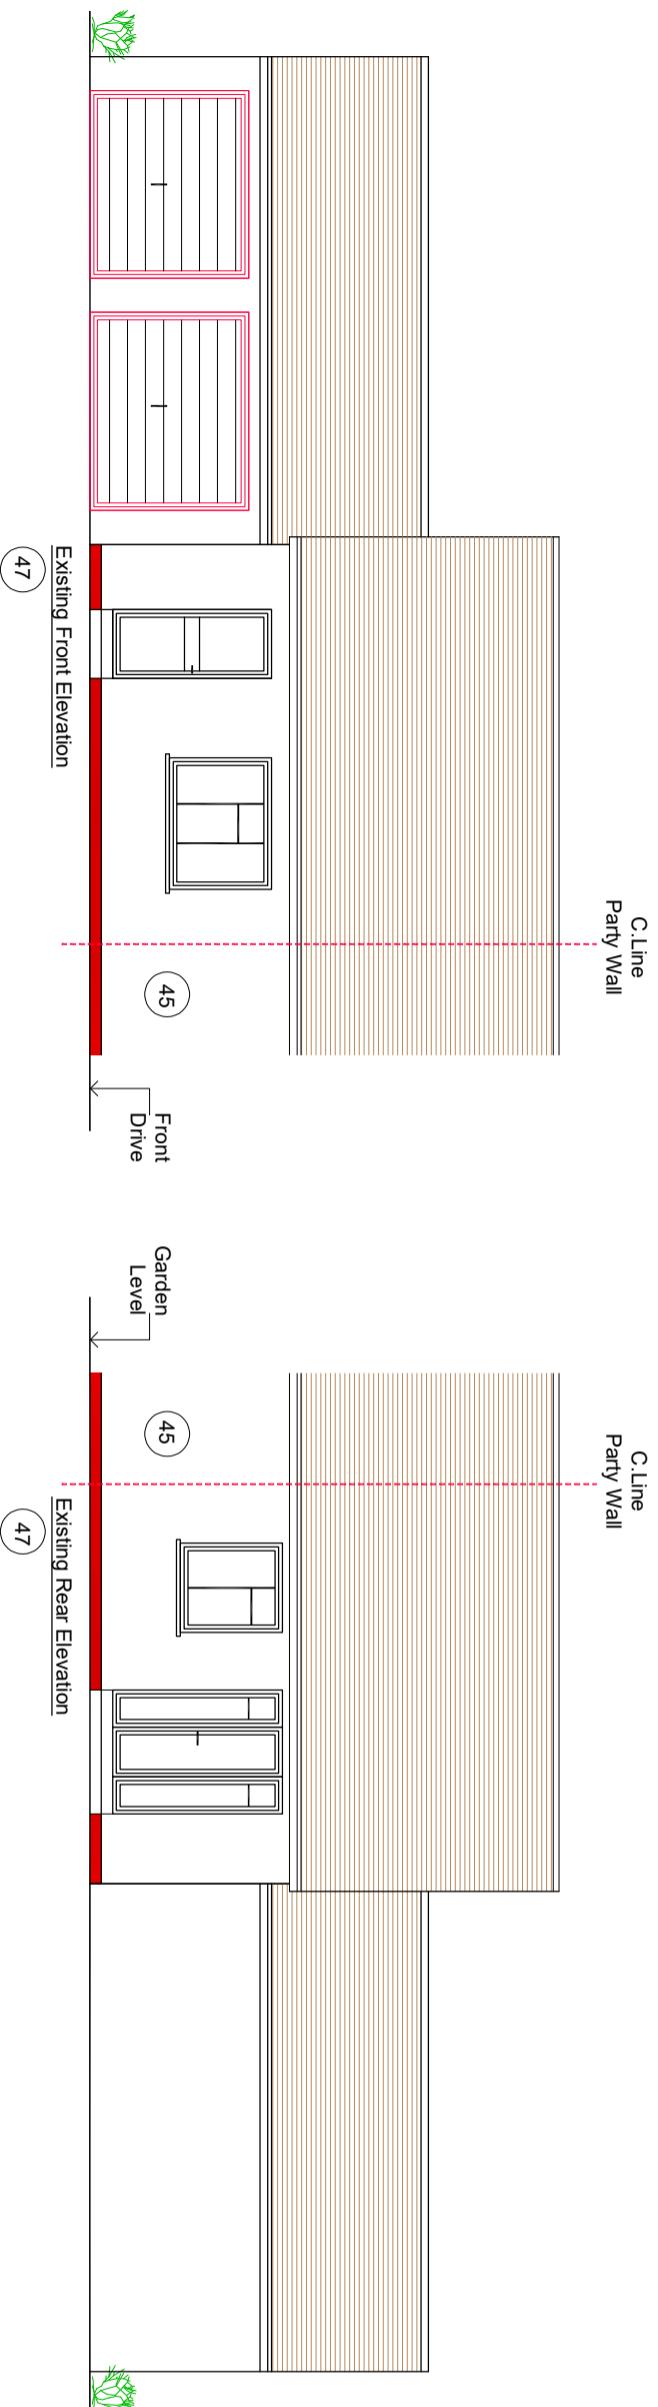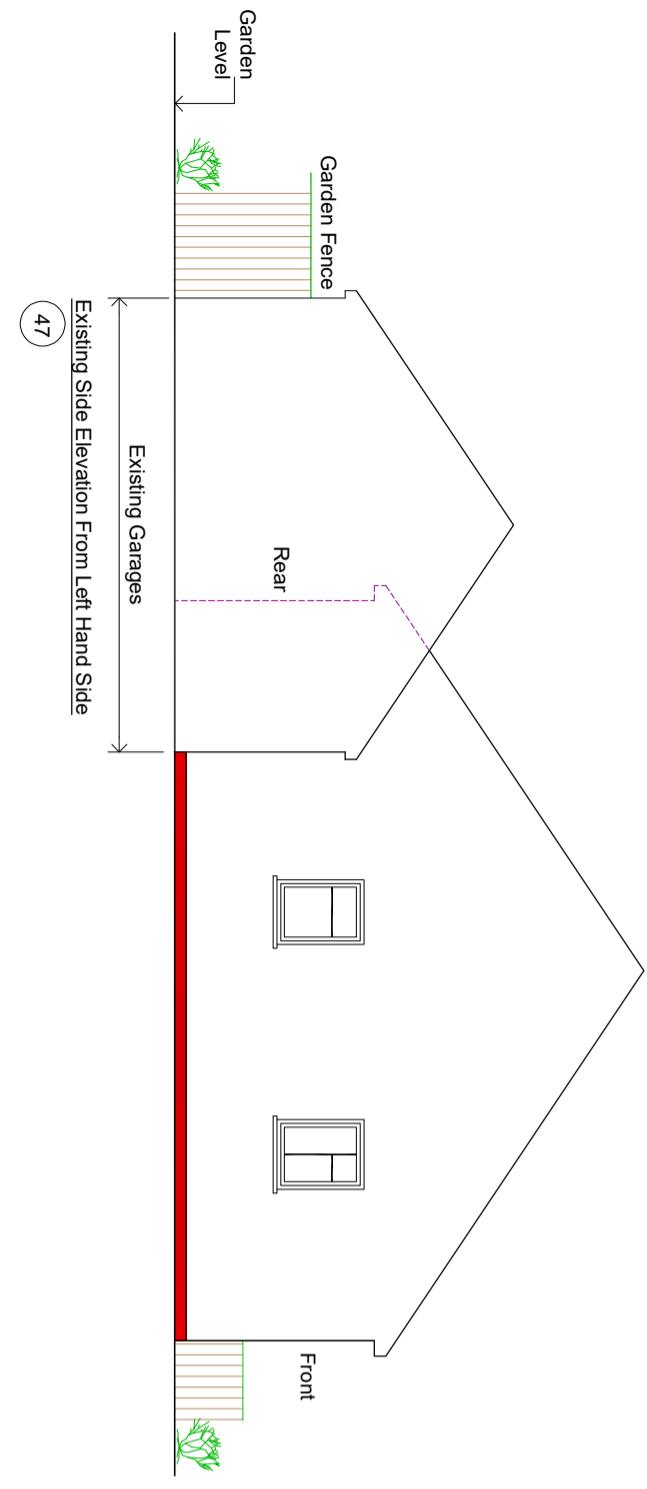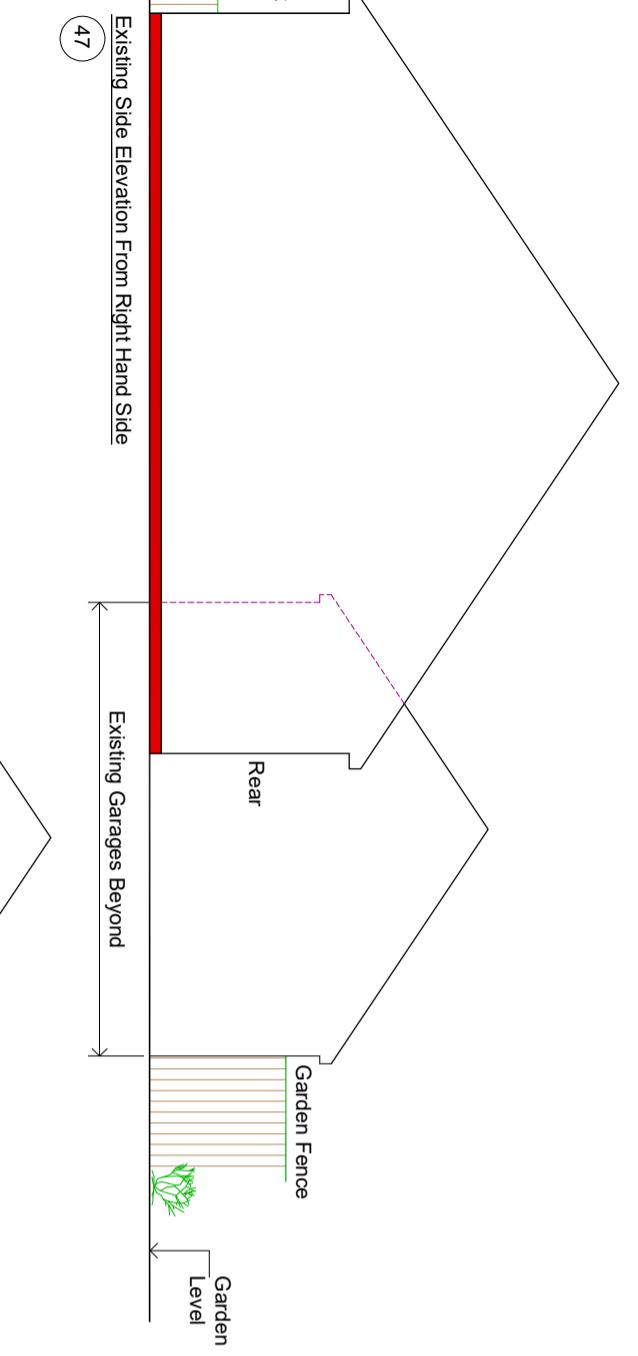

**Single Storey Rear & Side Extensions:**

A	Planning Issue	25.07.25	RS
REV	AMENDMENT	DATE	CRKO

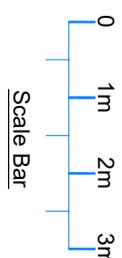

CLIENT  
Manjot Sandhu

PROJECT  
47 Athol Way

Uxbridge - Hillingdon  
UB10 0LE

DRAWING TITLE  
Proposed Single Storey Rear  
& Side Extensions  
Existing Elevations  
Sheet 2